


PLAN	SURVEYED	DATE
NOTE BOOK NO.	PLOTTED	BY
	CHECKED	
	AT	
	FILE NAME	

PROFILE	SURVEYED	DATE
NOTE BOOK NO.	PLOTTED	BY
	CHECKED	
	AT	
	FILE NAME	

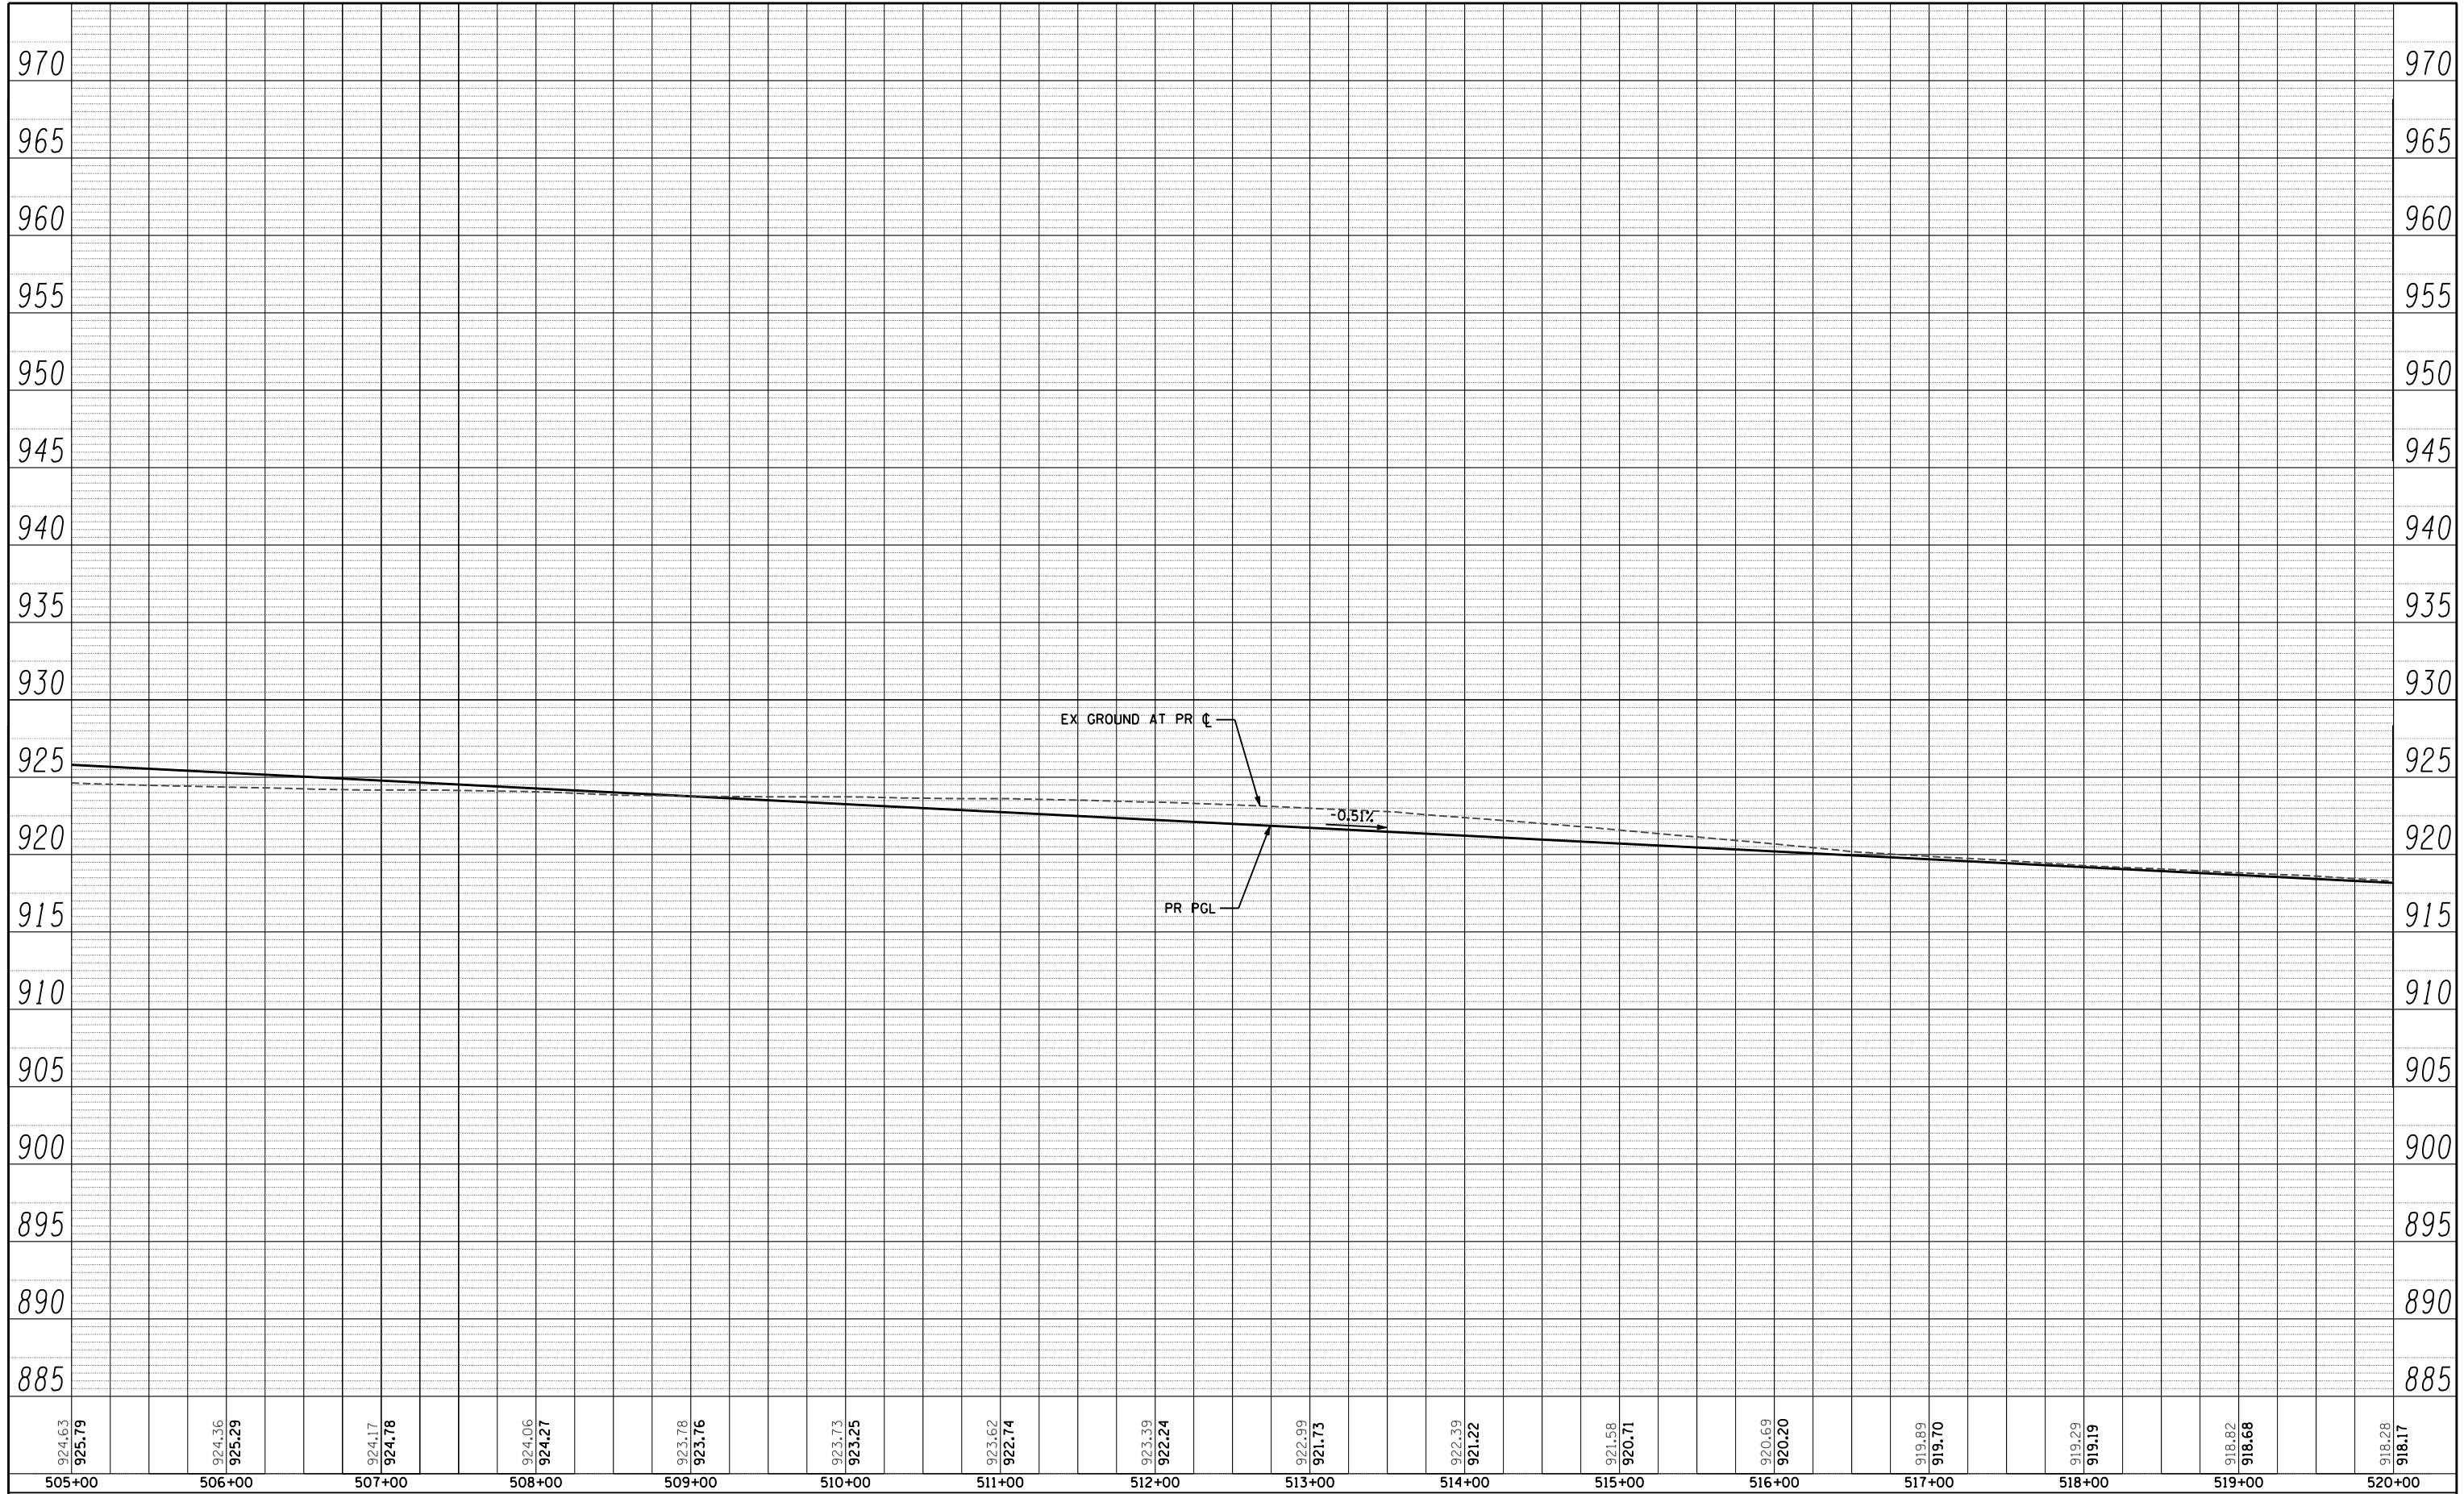

FILE NAME =	USER NAME =	DESIGNED -	REVISED -
sr:\1606\cadd\sheets\0162517-sht-prof.dgn	._USERNAME.	JPW	
		DRAWN -	REVISED -
		JPW	
		CHECKED -	REVISED -
		MGZ	
		DATE -	REVISED -
		10/15/2013	

**STATE OF ILLINOIS
DEPARTMENT OF TRANSPORTATION**

U.S. ROUTE 14 PROFILE	
SCALE: H: 1"=50' V: 1"=5'	SHEET NO. 46 OF 431 SHEETS
STA. 505+00 TO STA. 520+00	

F.A.P. RTE.	SECTION	COUNTY	TOTAL SHEETS	SHEET NO.
305	27R-3	MCHENRY	431	46
CONTRACT NO. 62517			ILLINOIS FED. AID PROJECT	