


PLAN	SURVEYED	BY	DATE
	PLOTTED		
	CHECKED		
	AT		
	NO. _____		
	FILE NAME		

PROFILE	SURVEYED	BY	DATE
	PLOTTED		
	CHECKED		
	AT		
	NO. _____		
	FILE NAME		

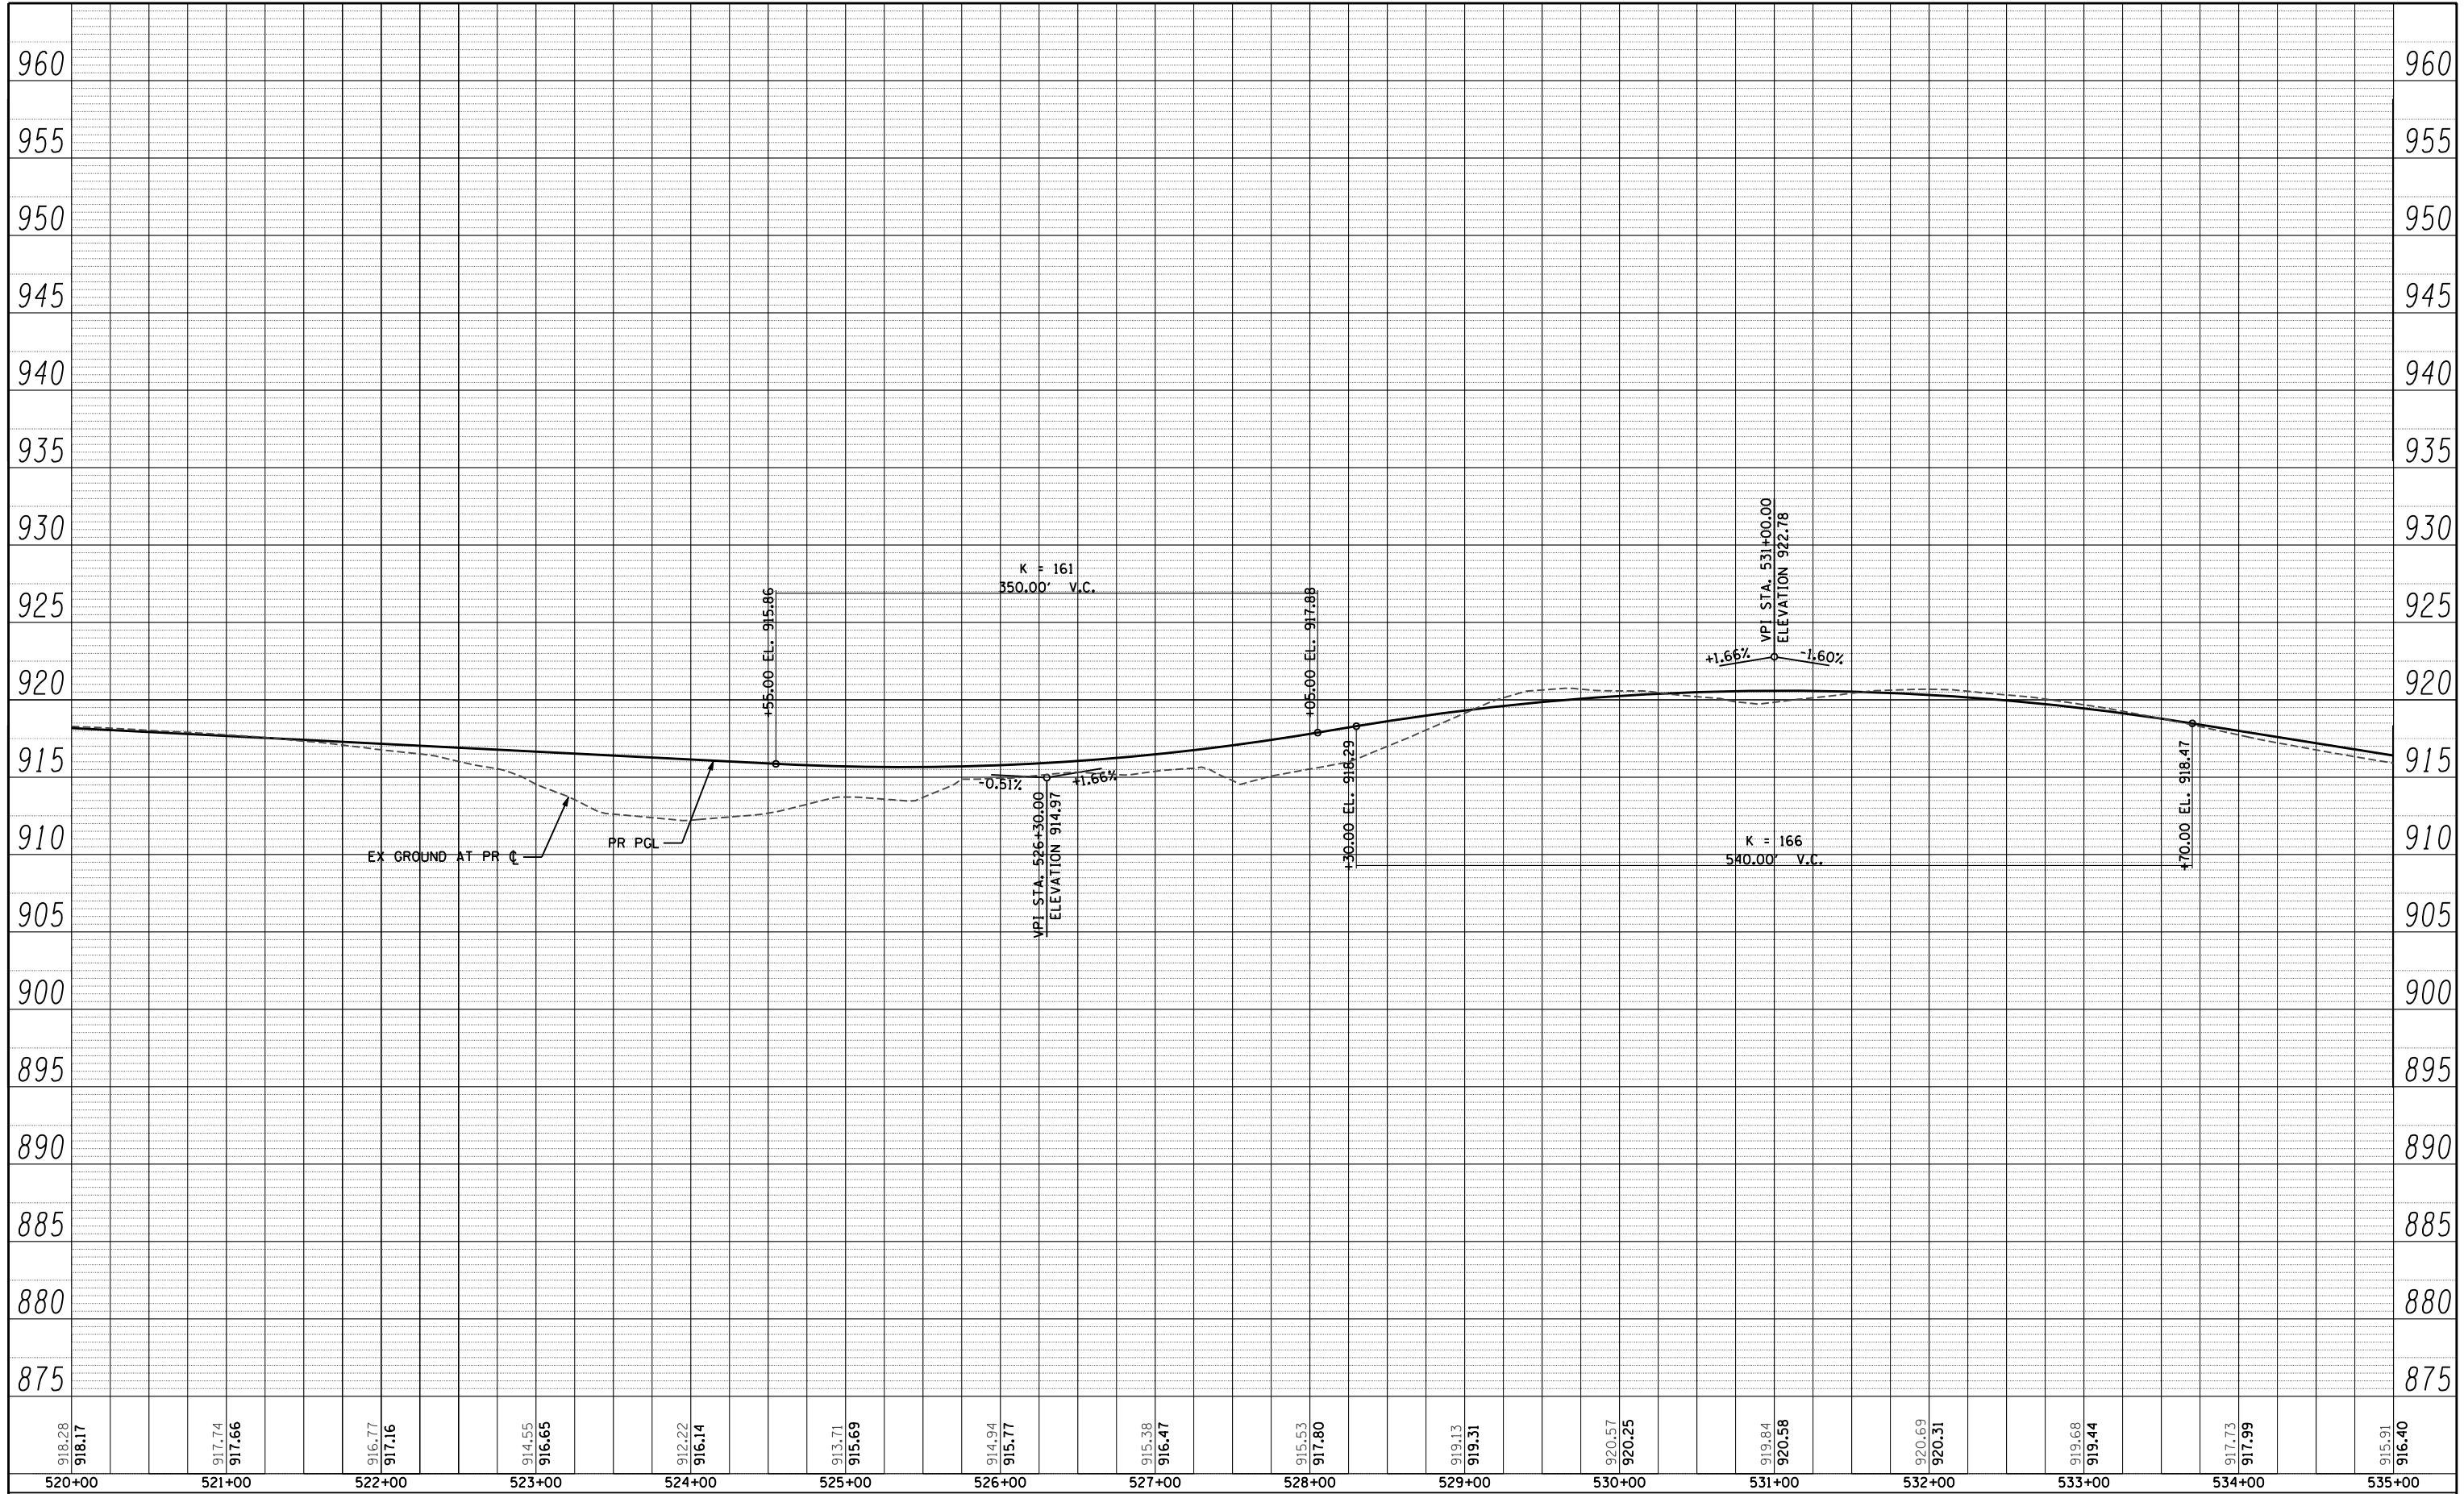

FILE NAME =	USER NAME = .USERNAME.	DESIGNED - JPW	REVISED -
sr:\1606\cadd\sheets\0162517-sht-prof.dgn		DRAWN - JPW	REVISED -
		CHECKED - MGZ	REVISED -
		DATE - 10/15/2013	REVISED -

**STATE OF ILLINOIS
DEPARTMENT OF TRANSPORTATION**

U.S. ROUTE 14 PROFILE	
SCALE: H: 1"=50' V: 1"=5'	SHEET NO. 47 OF 431 SHEETS
STA. 520+00 TO STA. 535+00	

F.A.P. RTE.	SECTION	COUNTY	TOTAL SHEETS	SHEET NO.
305	27R-3	MCHENRY	431	47
CONTRACT NO. 62517				
ILLINOIS FED. AID PROJECT				