


PLAN	SURVEYED	BY	DATE
	PLOTTED		
	GRADES CHECKED		
	STRUCTURE NOTATIONS CHECKED		
	NOTE BOOK NO.		
	CADD FILE NAME		

PROFILE	SURVEYED	BY	DATE
	PLOTTED		
	GRADES CHECKED		
	STRUCTURE NOTATIONS CHECKED		
	NOTE BOOK NO.		
	CADD FILE NAME		

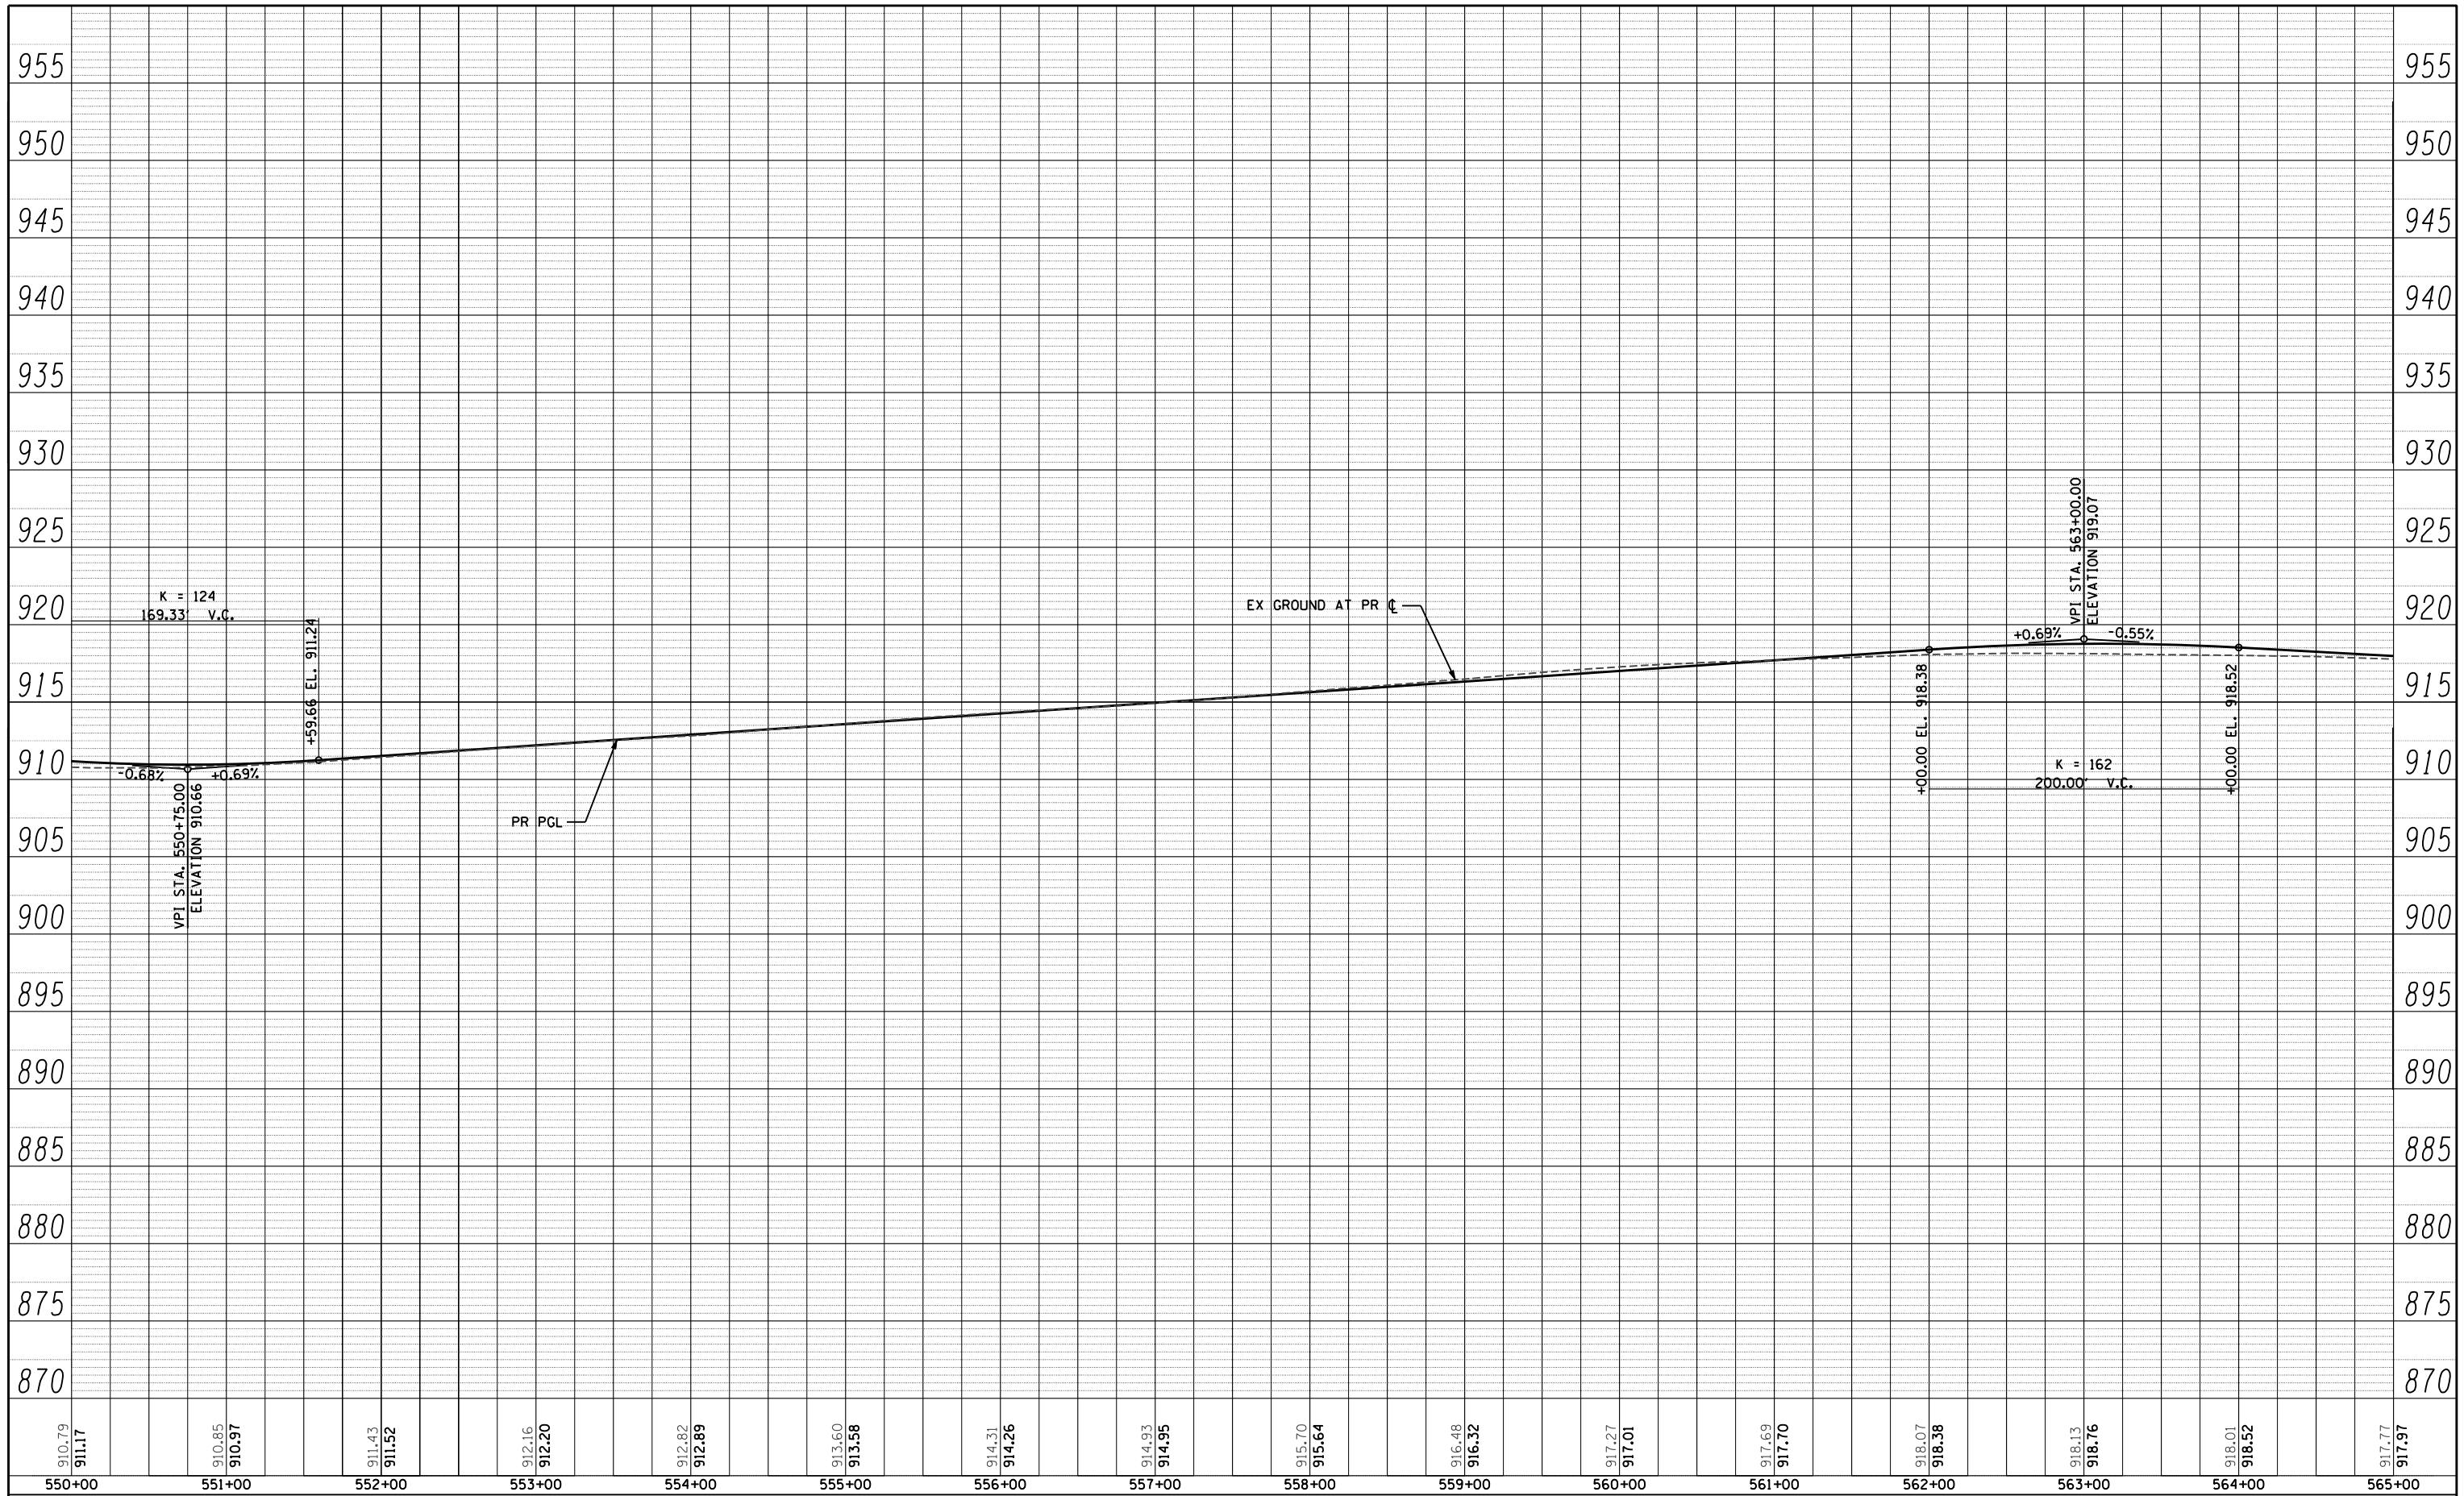

FILE NAME = s:\1606\cadd sheets\0162517-sht-prof.dgn

USER NAME = _USERNAME_

PLOT SCALE = 100.0000' / IN.

PLOT DATE = 10/8/2013

DESIGNED - JPW

DRAWN - JPW

CHECKED - MGZ

DATE - 10/15/2013

REVISED -

REVISED -

REVISED -

REVISED -

**STATE OF ILLINOIS
DEPARTMENT OF TRANSPORTATION**

**U.S. ROUTE 14
PROFILE**

SCALE: H: 1"=50' V: 1"=5'

SHEET NO. 49 OF 431 SHEETS

STA. 550+00 TO STA. 565+00

F.A.P. RTE.	SECTION	COUNTY	TOTAL SHEETS	SHEET NO.
305	27R-3	MCHENRY	431	49
CONTRACT NO. 62517				
ILLINOIS FED. AID PROJECT				