


PLAN	SURVEYED	BY	DATE
	PLOTTED		
	GRADES CHECKED		
	STRUCTURE NOTATIONS CHECKED		
NOTE BOOK NO.	CHECKED BY		
	DATE		

PROFILE	SURVEYED	BY	DATE
	PLOTTED		
	GRADES CHECKED		
	STRUCTURE NOTATIONS CHECKED		
NOTE BOOK NO.	CHECKED BY		
	DATE		

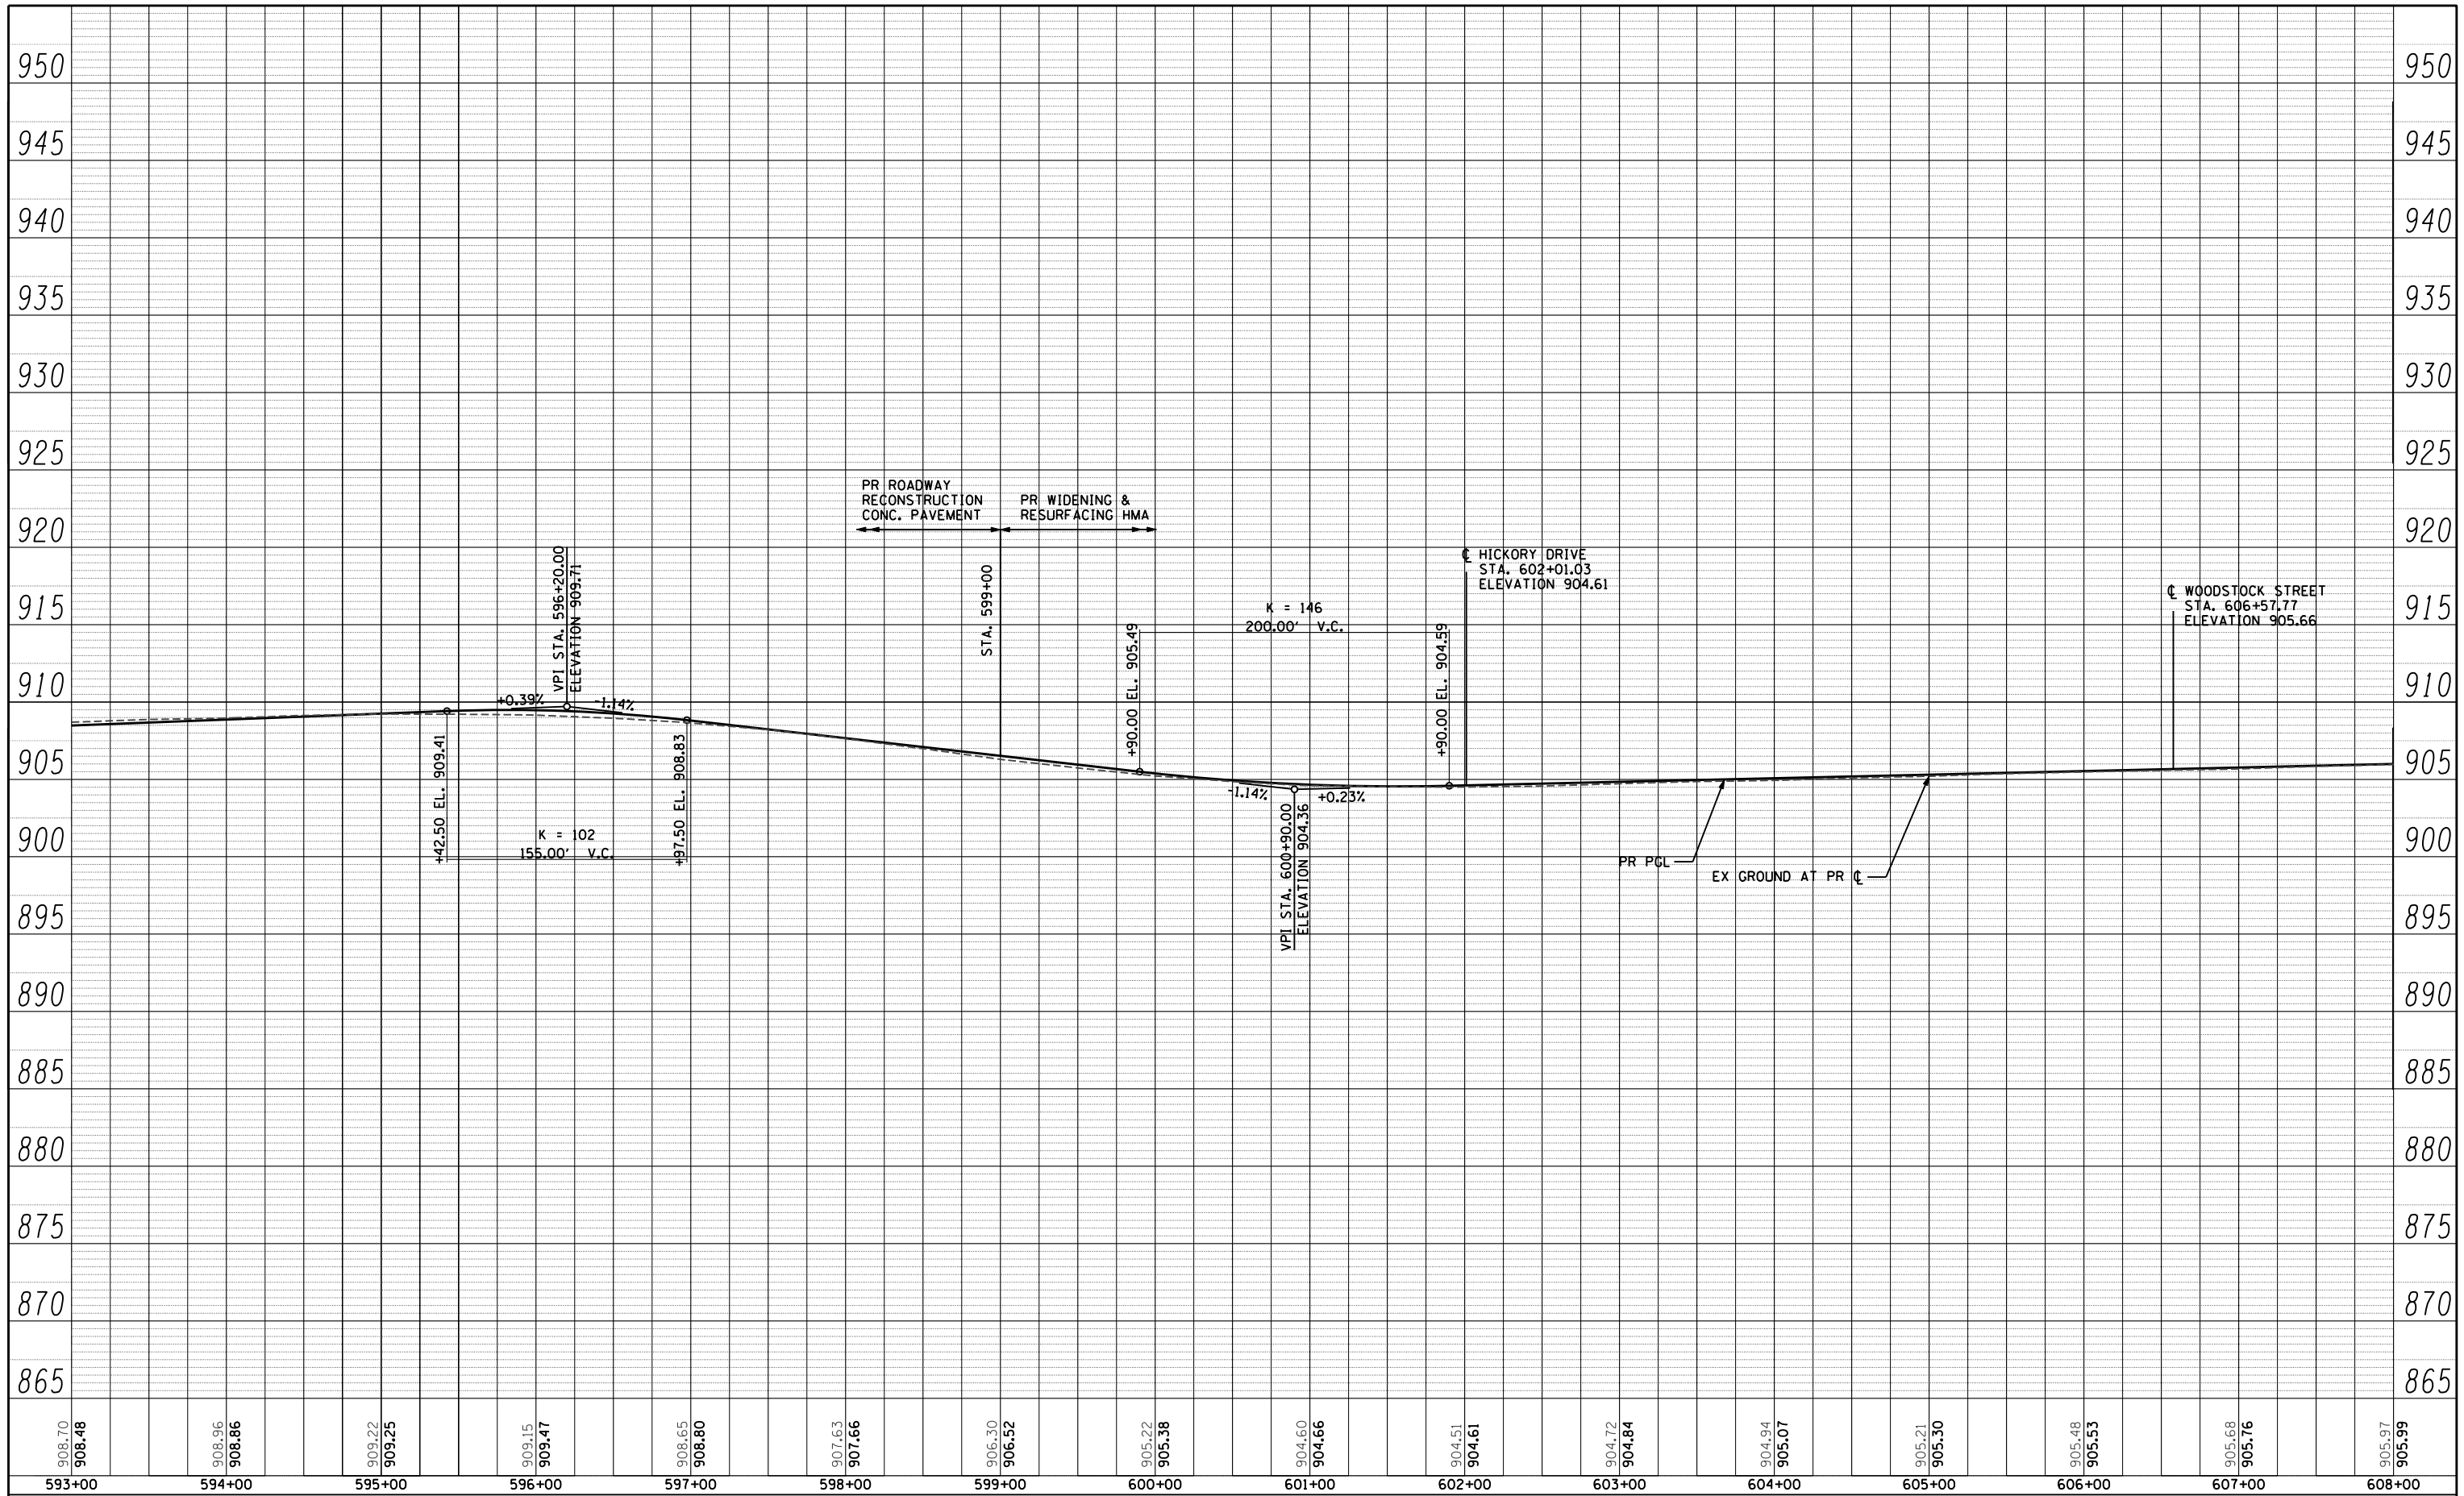

FILE NAME = s:\1606\cadd\sheets\0162517-sht-prof.dgn	USER NAME = _USERNAME_	DESIGNED - JPW	REVISED -	STATE OF ILLINOIS DEPARTMENT OF TRANSPORTATION	U.S. ROUTE 14 PROFILE	F.A.P. RTE. 305	SECTION 27R-3	COUNTY MCHENRY	TOTAL SHEETS 431	SHEET NO. 52		
PLOT SCALE = 100.0000' / IN.	CHECKED - MGZ	REVISIED -	SCALE: H: 1"=50' V: 1"=5'			SHEET NO. 52 OF 431 SHEETS	STA. 593+00 TO STA. 608+00	CONTRACT NO. 62517		ILLINOIS FED. AID PROJECT		
PLOT DATE = 10/8/2013	DATE - 10/15/2013	REVISIED -										