


PLAN	SURVEYED	BY	DATE
	PLOTTED		
	GRADES CHECKED		
	STRUCTURE NOTATIONS CHECKED		
	NOTE BOOK NO.		
	CADD FILE NAME		

PROFILE	SURVEYED	BY	DATE
	PLOTTED		
	GRADES CHECKED		
	STRUCTURE NOTATIONS CHECKED		
	NOTE BOOK NO.		
	CADD FILE NAME		

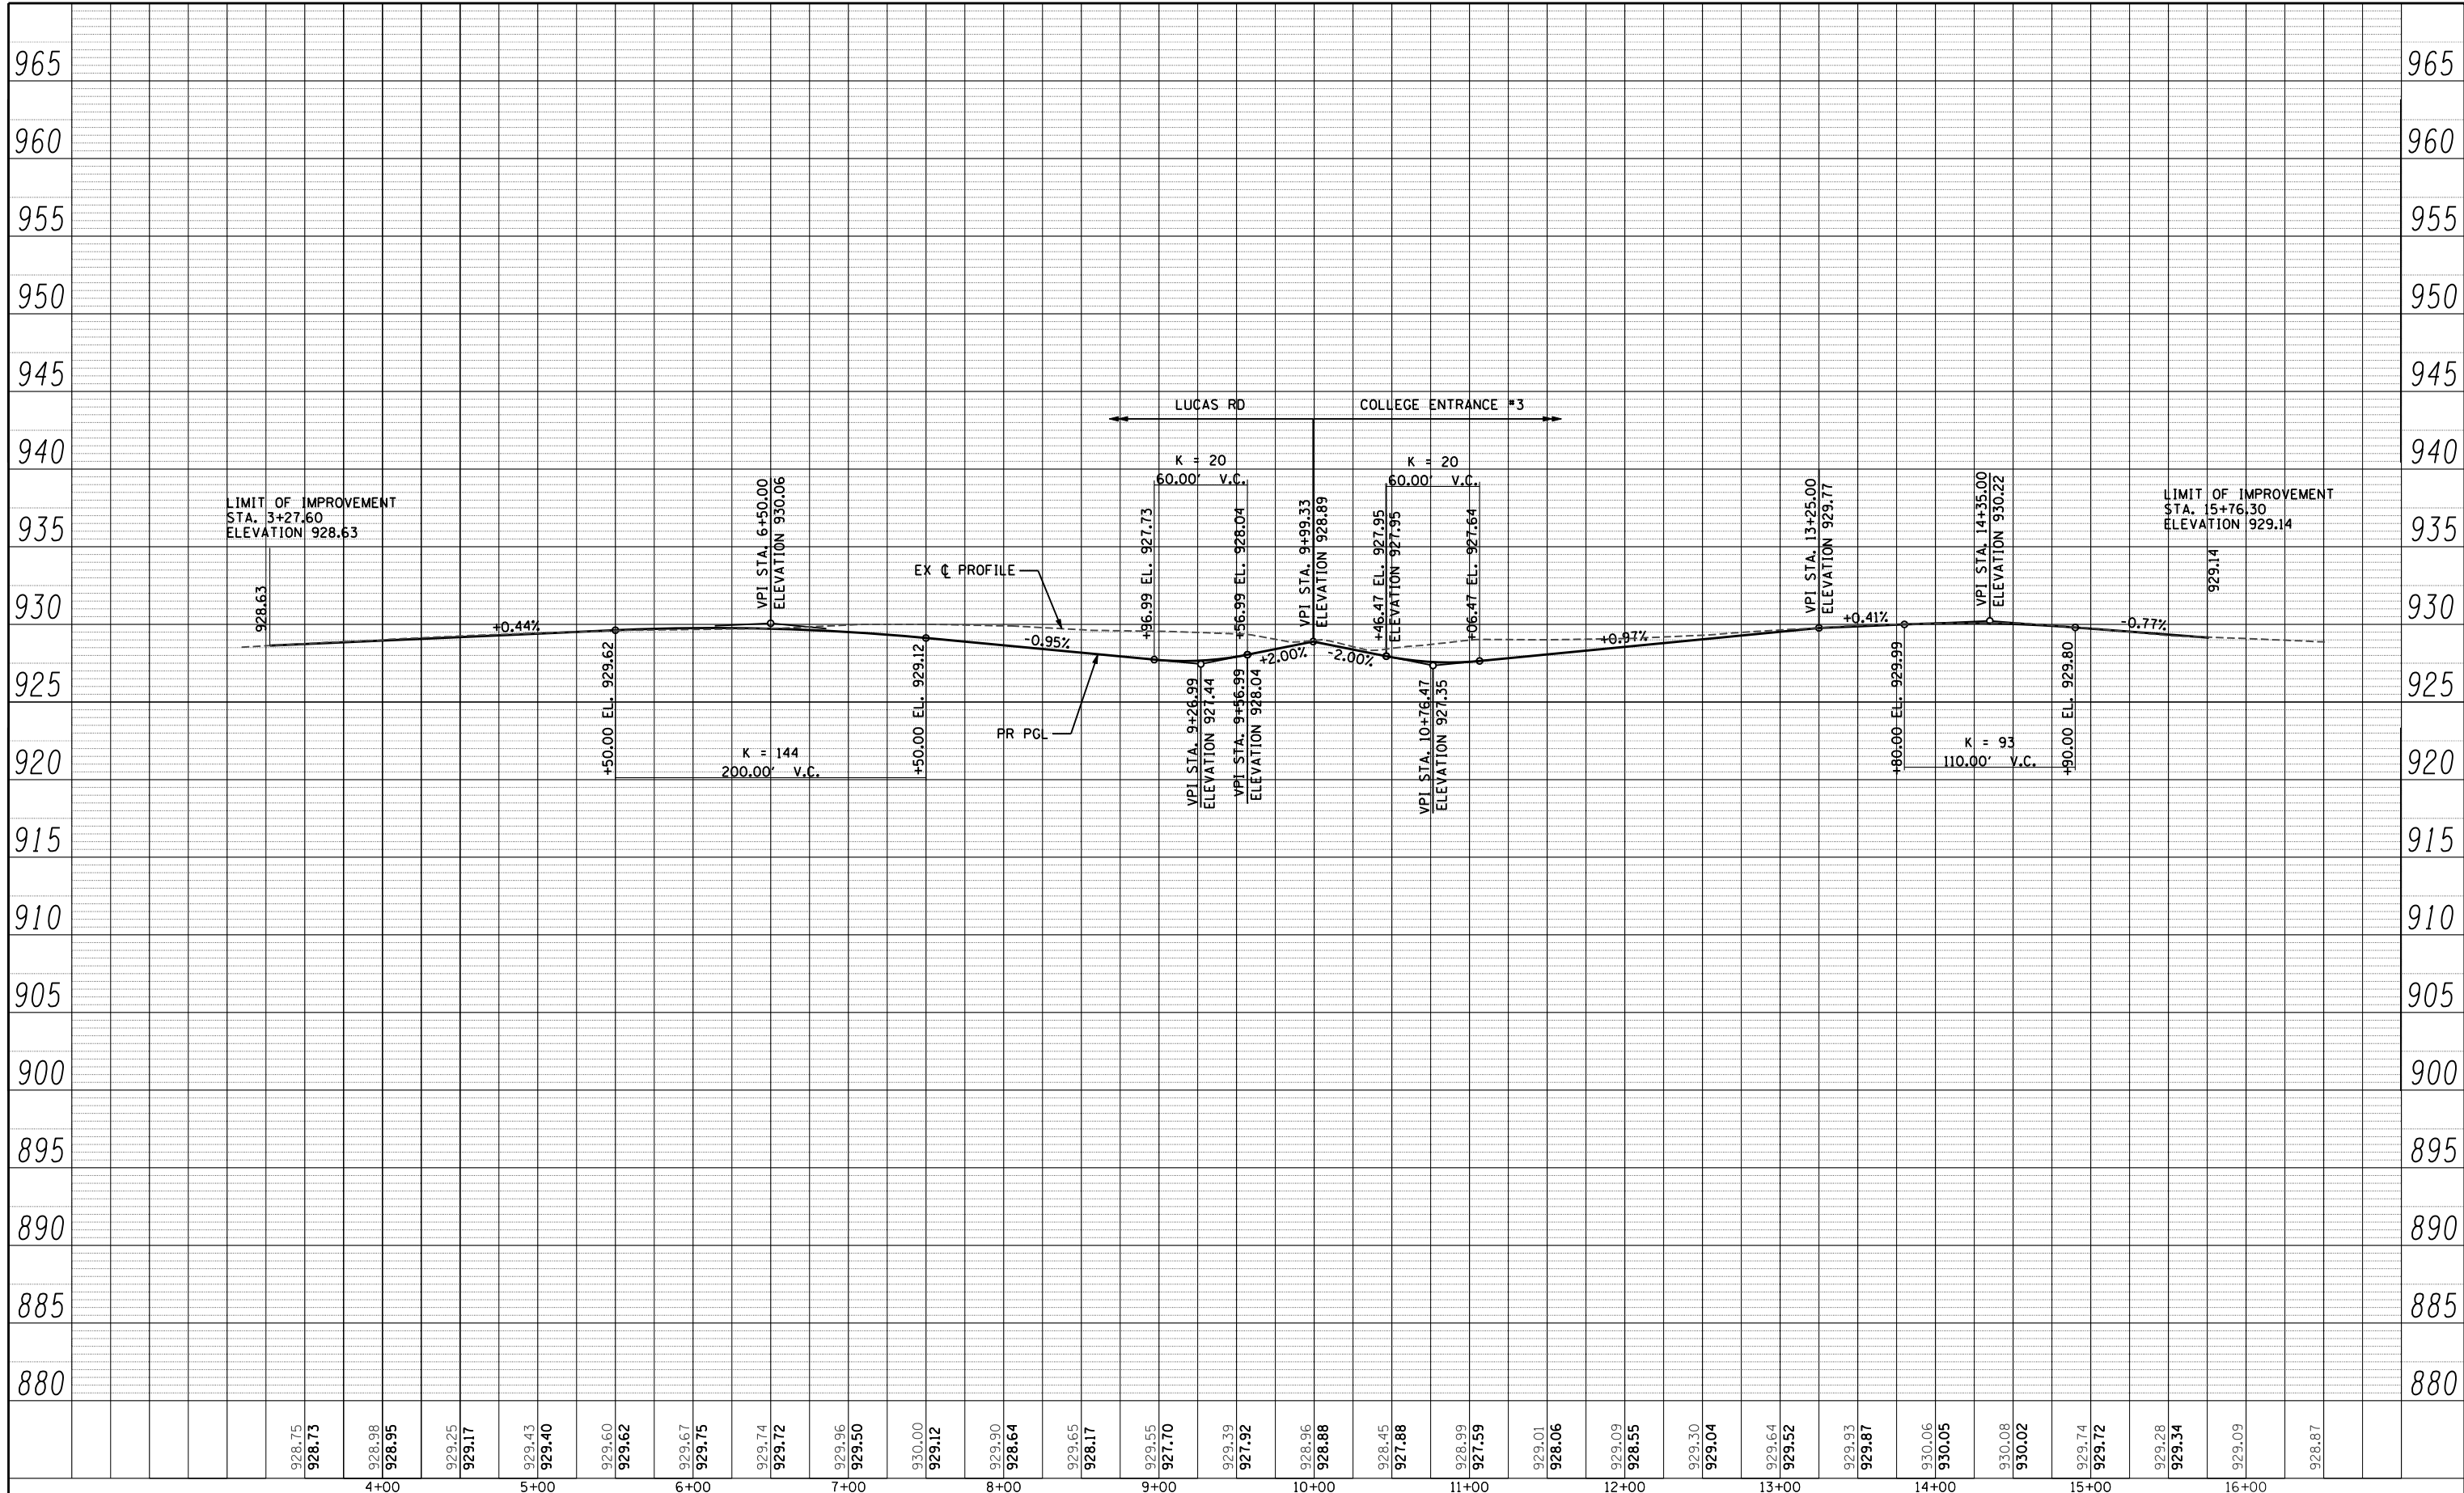

FILE NAME = s:\1606\cadd sheets\162517-sht-prof.dgn

USER NAME = \_USERNAME\_

PLOT SCALE = 100.0000' / IN.

PLOT DATE = 10/8/2013

DESIGNED - JPW

DRAWN - JPW

CHECKED - MGZ

DATE - 10/15/2013

REVISED -

REVISED -

REVISED -

REVISED -

**STATE OF ILLINOIS**  
**DEPARTMENT OF TRANSPORTATION**

**LUCAS RD /COLLEGE ENTRANCE 3 (TARTAN DR)**  
**PROFILE**

SCALE: H: 1"=50' V: 1"=5' SHEET NO. 54 OF 431 SHEETS STA. 3+26.7 TO STA. 15+76.31

F.A.P. RTE.	SECTION	COUNTY	TOTAL SHEETS	SHEET NO.
305	27R-3	MCHENRY	431	54
CONTRACT NO. 62517				

ILLINOIS FED. AID PROJECT