


PLAN	SURVEYED	BY	DATE
	PLOTTED		
	GRADES CHECKED		
	STRUCTURE NOTATIONS CHECKED		
	NOTE BOOK NO.		
	CADD FILE NAME		

PROFILE	SURVEYED	BY	DATE
	PLOTTED		
	GRADES CHECKED		
	STRUCTURE NOTATIONS CHECKED		
	NOTE BOOK NO.		
	CADD FILE NAME		

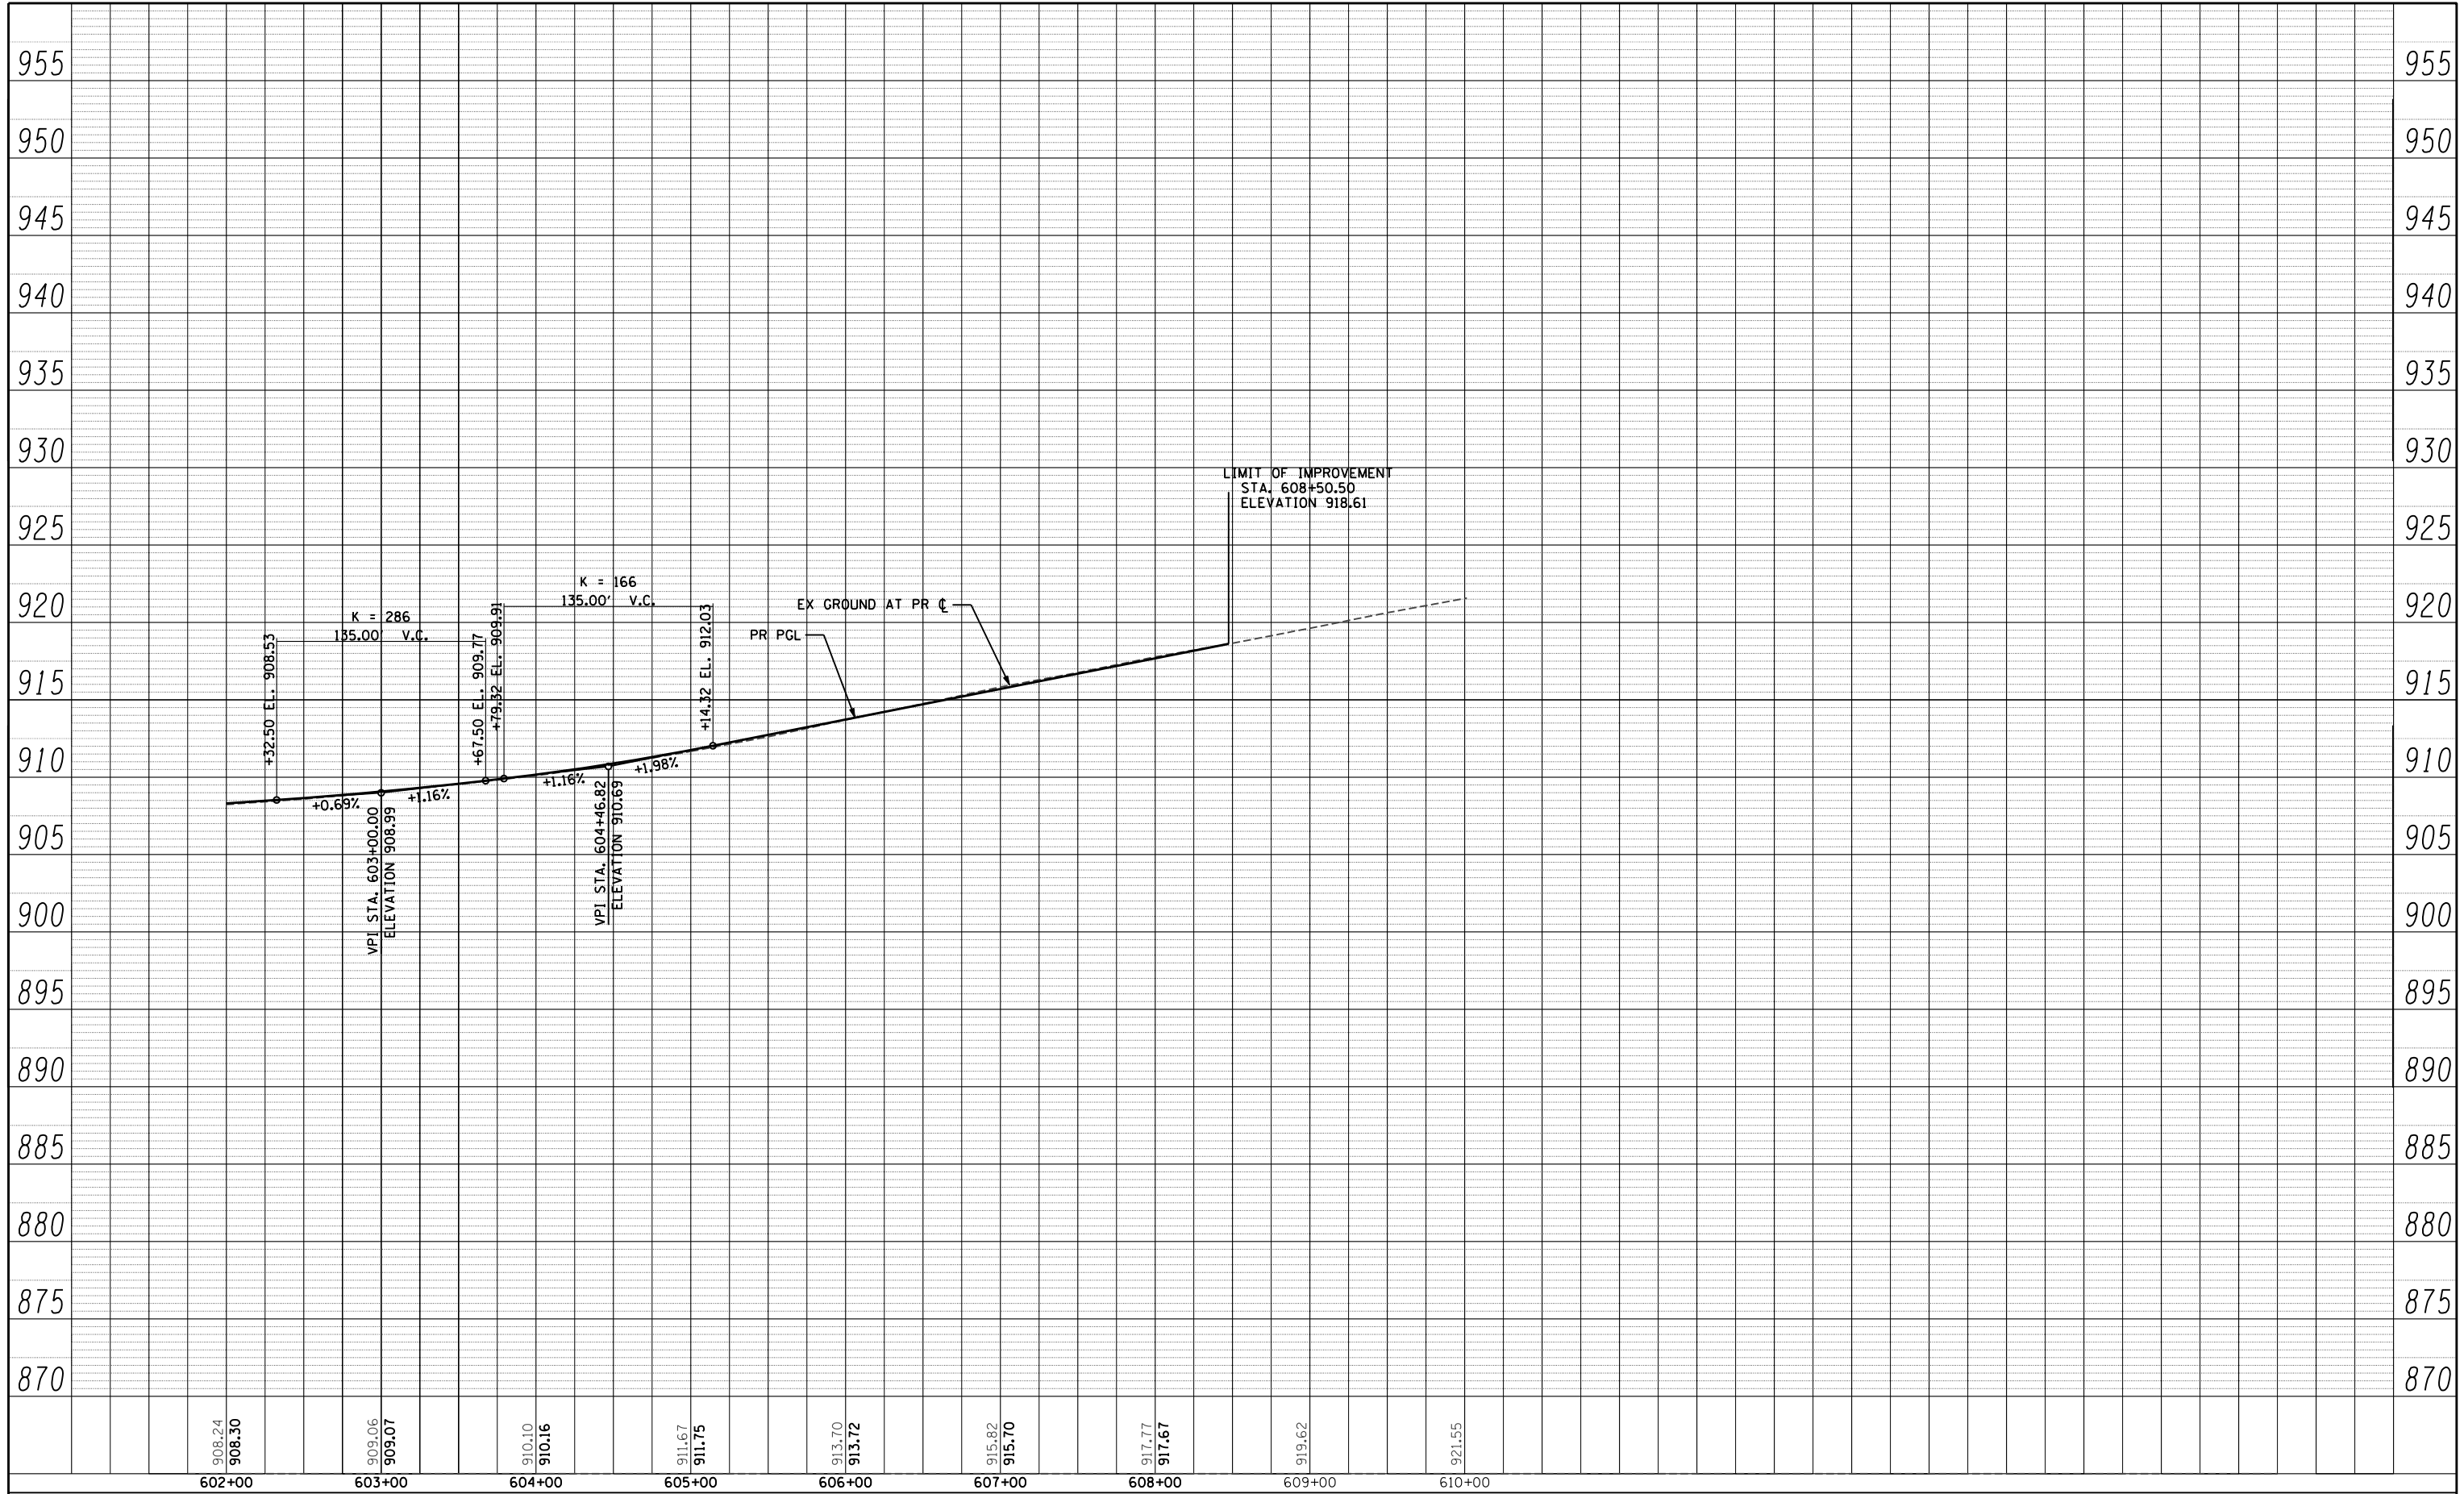

FILE NAME =	USER NAME =	DESIGNED -	REVISED -
sz:\1606\cadd\sheets\0162517-sht-prof.dgn	._USERNAME.	JPW	
		DRAWN -	REVISED -
		JPW	
		CHECKED -	REVISED -
		MGZ	
		DATE -	REVISED -
		10/15/2013	

**STATE OF ILLINOIS
DEPARTMENT OF TRANSPORTATION**

**ILLINOIS ROUTE 176
PROFILE**

SCALE: H: 1"=50' V: 1"=5'
SHEET NO. 58 OF 431 SHEETS STA. 602+00 TO STA. 608+50.50

F.A.P. RTE.	SECTION	COUNTY	TOTAL SHEETS	SHEET NO.
305	27R-3	MCHENRY	431	58
CONTRACT NO. 62517			ILLINOIS FED. AID PROJECT	