



PRE-STAGE 1

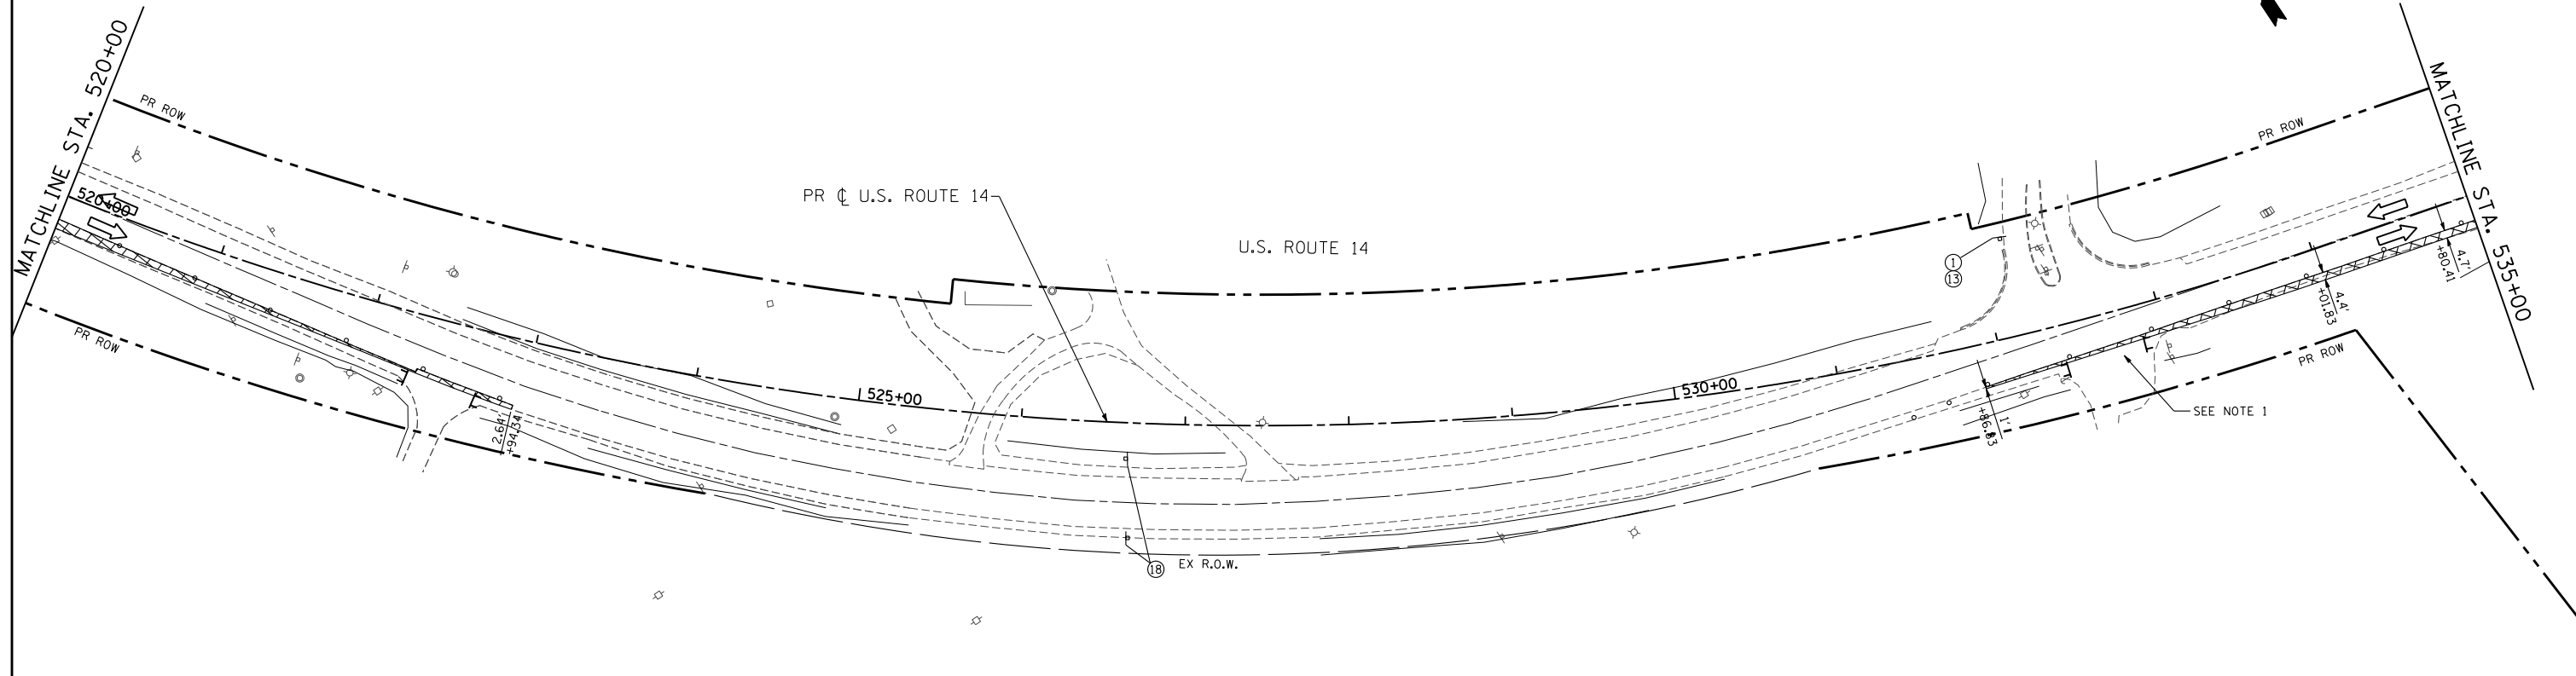


PRE-STAGE 1

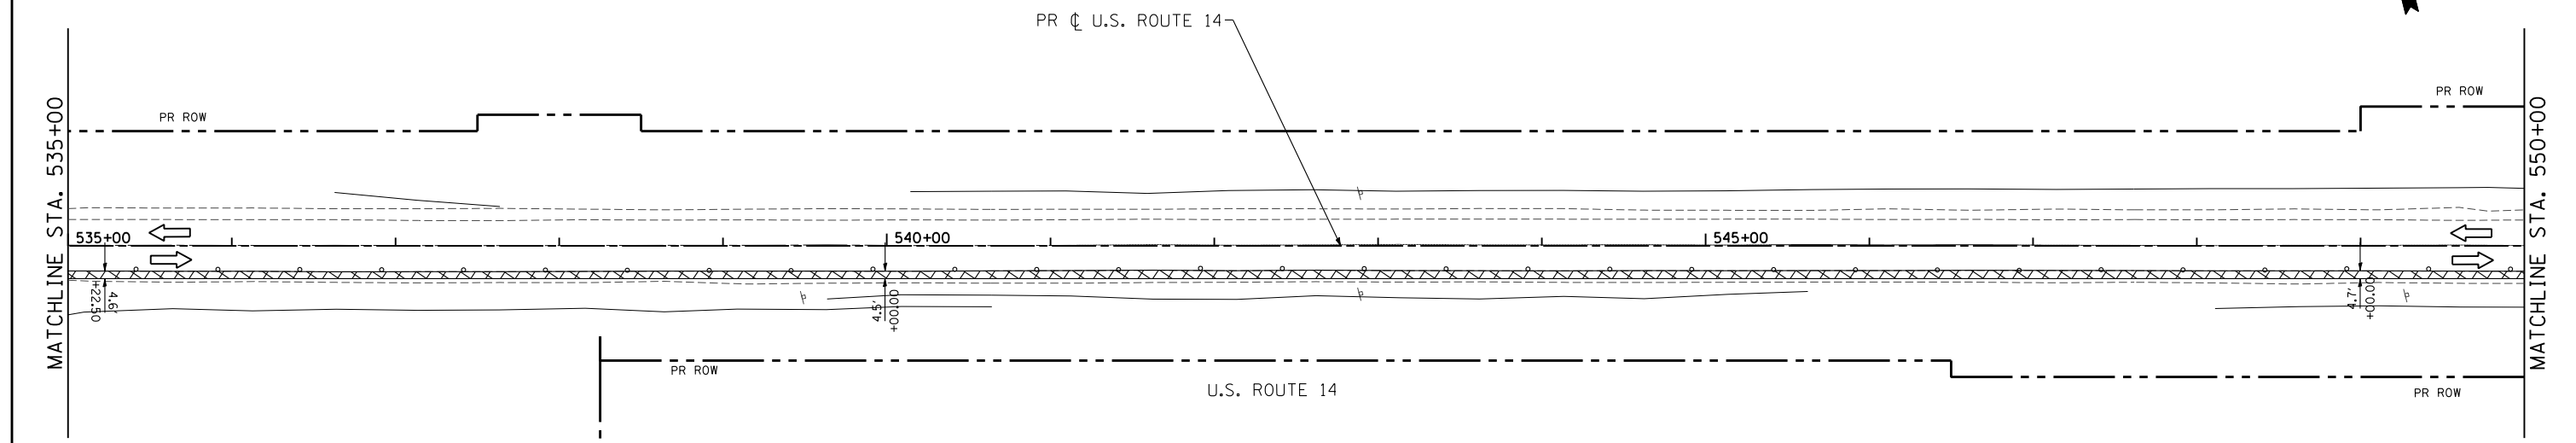

NOTES:

1. MAINTAIN ACCESS DURING CONSTRUCTION.
2. SEE SHEET 59 FOR MAINTENANCE OF CONSTRUCTION GENERAL NOTES, SEQUENCE OF CONSTRUCTION AND TEMPORARY TRAFFIC SIGN LEGEND.
3. UTILIZE THE EXISTING SPEED LIMIT SIGNS WITHIN CONSTRUCTION LIMITS UNLESS NOTED OTHERWISE. THE SIGNS SIZES SHALL MATCH THE SIZES OF THE EXISTING SIGNS IN FIELD.
4. UTILIZE EXISTING PAVEMENT MARKINGS.

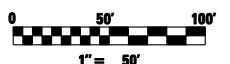

FILE NAME =	USER NAME = .USERNAME.	DESIGNED - JPW	REVISED -
si:\1606\cadd sheets\162517-sht-stagingPre.dgn		DRAWN - JPW	REVISED -
PLOT SCALE = 100.0000' / IN.		CHECKED - MGZ	REVISED -
PLOT DATE = 10/9/2013		DATE - 10/15/2013	REVISED -

**STATE OF ILLINOIS  
DEPARTMENT OF TRANSPORTATION**

**MAINTENANCE OF TRAFFIC PLAN  
US ROUTE 14 PRE-STAGE 1**

SCALE: 1"=50'      SHEET NO. 62 OF 431 SHEETS      STA. 520+00 TO STA. 550+00

F.A. RTE.	SECTION	COUNTY	TOTAL SHEETS	SHEET NO.
305	27R-3	MCHENRY	431	62
CONTRACT NO. 62517			ILLINOIS FED. AID PROJECT	