



PRE-STAGE 1

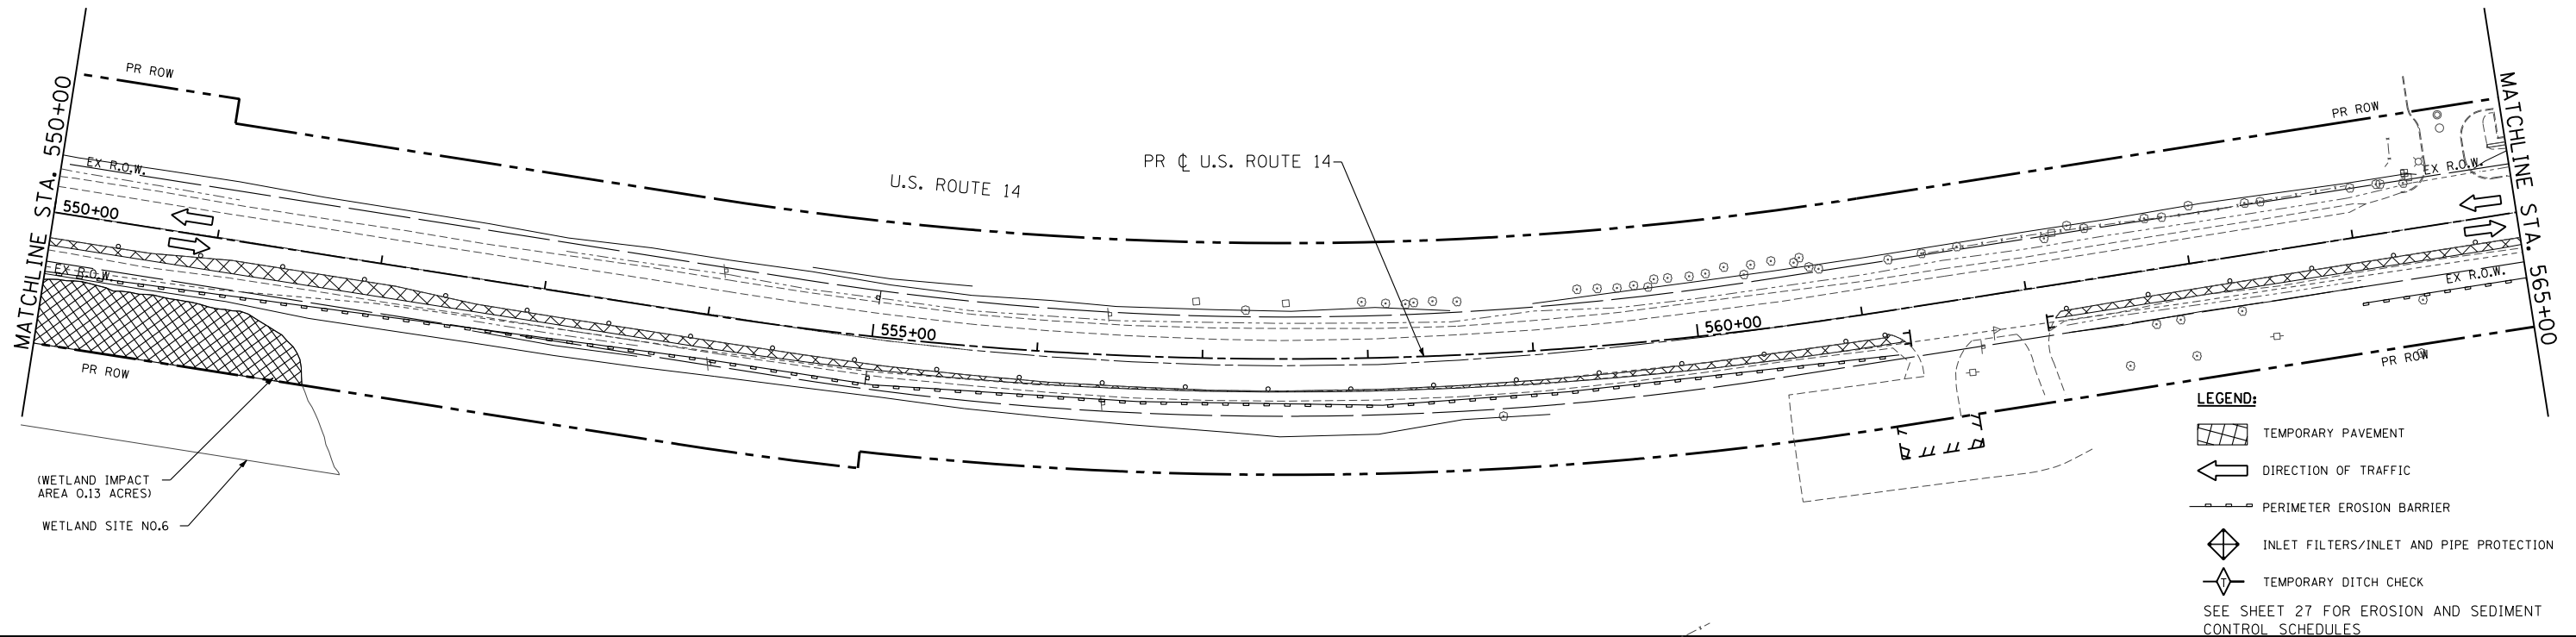

PRE-STAGE 1

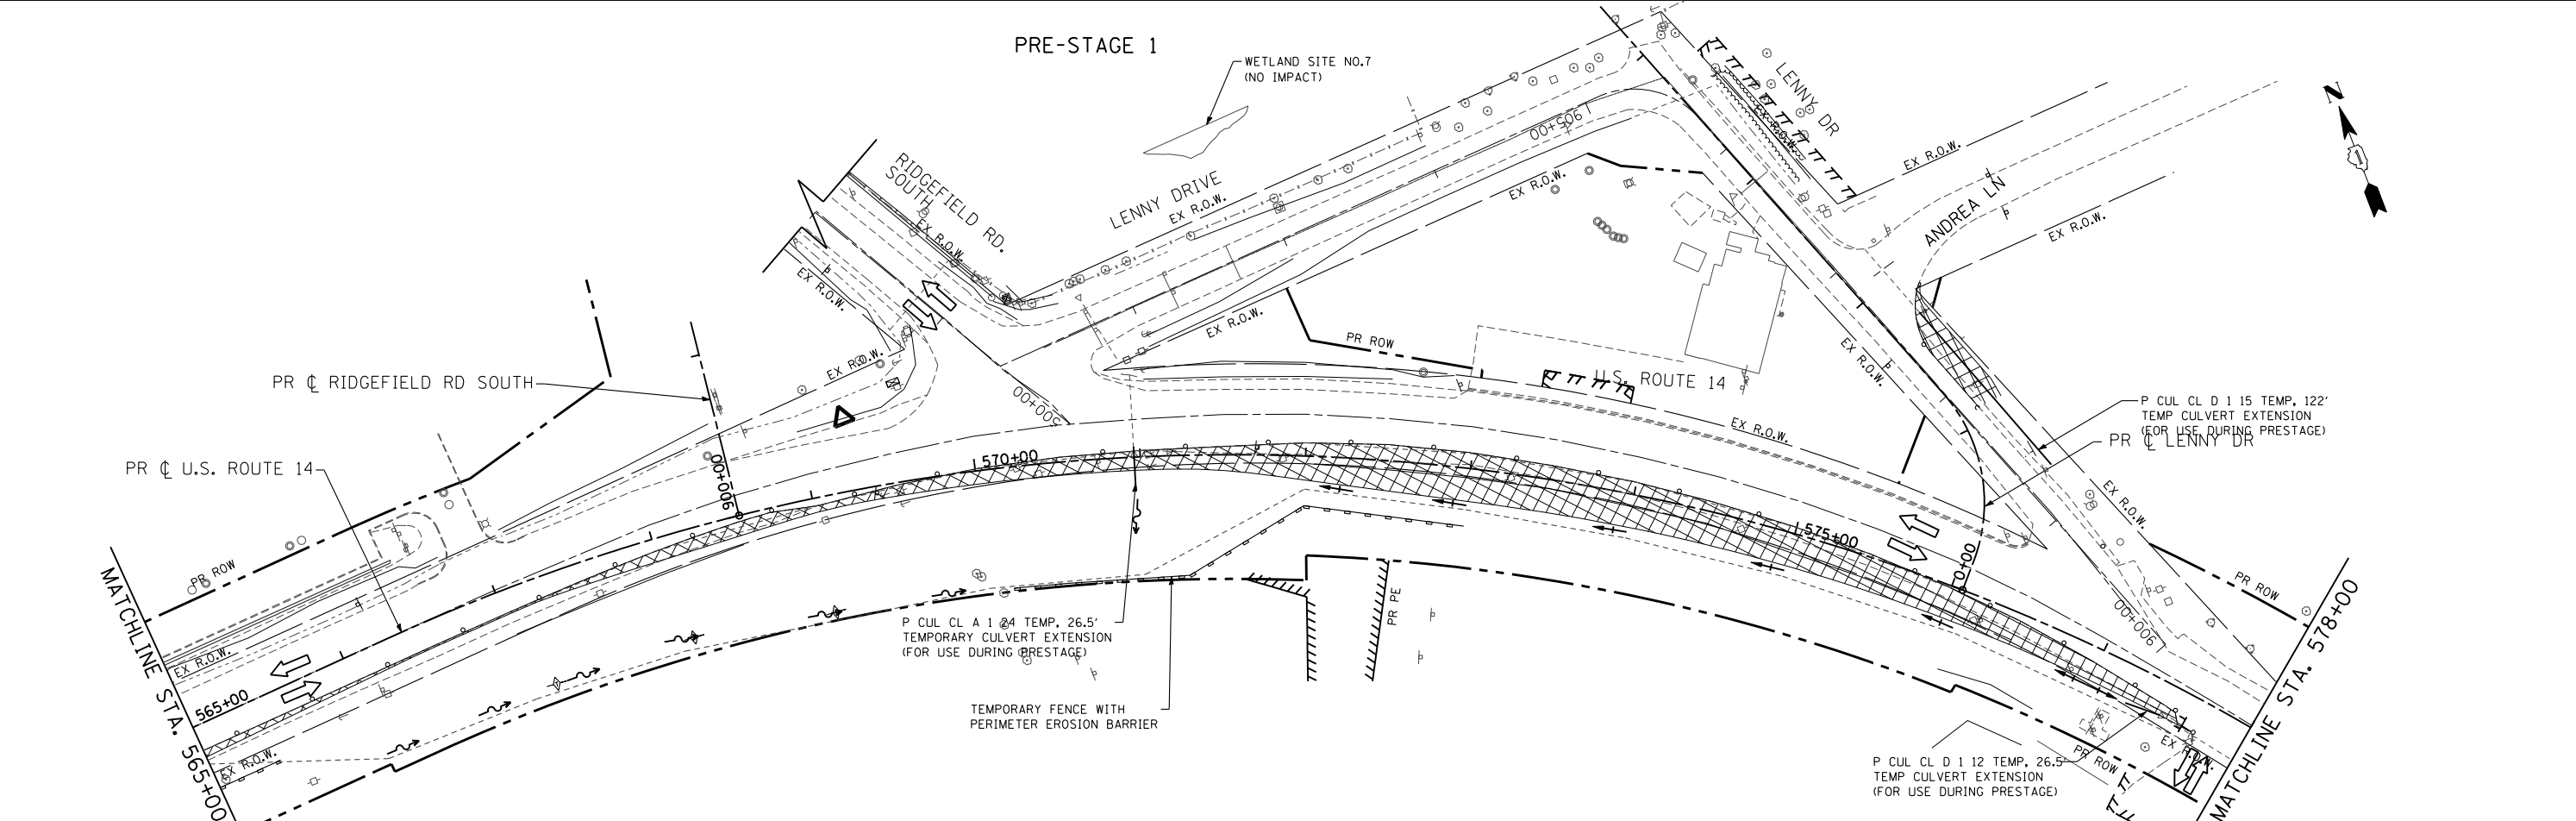

FILE NAME = S:\1606\CADD Sheets\0162517-sht-ErosionP...e.dgn	USER NAME = .USERNAME.	DESIGNED - AWM	REVISED -	STATE OF ILLINOIS DEPARTMENT OF TRANSPORTATION	EROSION AND SEDIMENT CONTROL PLAN US ROUTE 14 PRE-STAGE 1		F.A. RTE. = 305	SECTION = 27R-3	COUNTY = MCHENRY	TOTAL SHEETS = 431	SHEET NO. = 95
	PLOT SCALE = 100.0000' / IN.	CHECKED - JWM	REVISED -		SCALE: 1"=50'	SHEET NO. 95 OF 431 SHEETS	STA. 550+00 TO STA. 578+00	CONTRACT NO. 62517		ILLINOIS FED. AID PROJECT	
PLOT DATE = 11/6/2013	DATE = 10/15/2013	REVISED -	REVISED -								