



PRE-STAGE 1

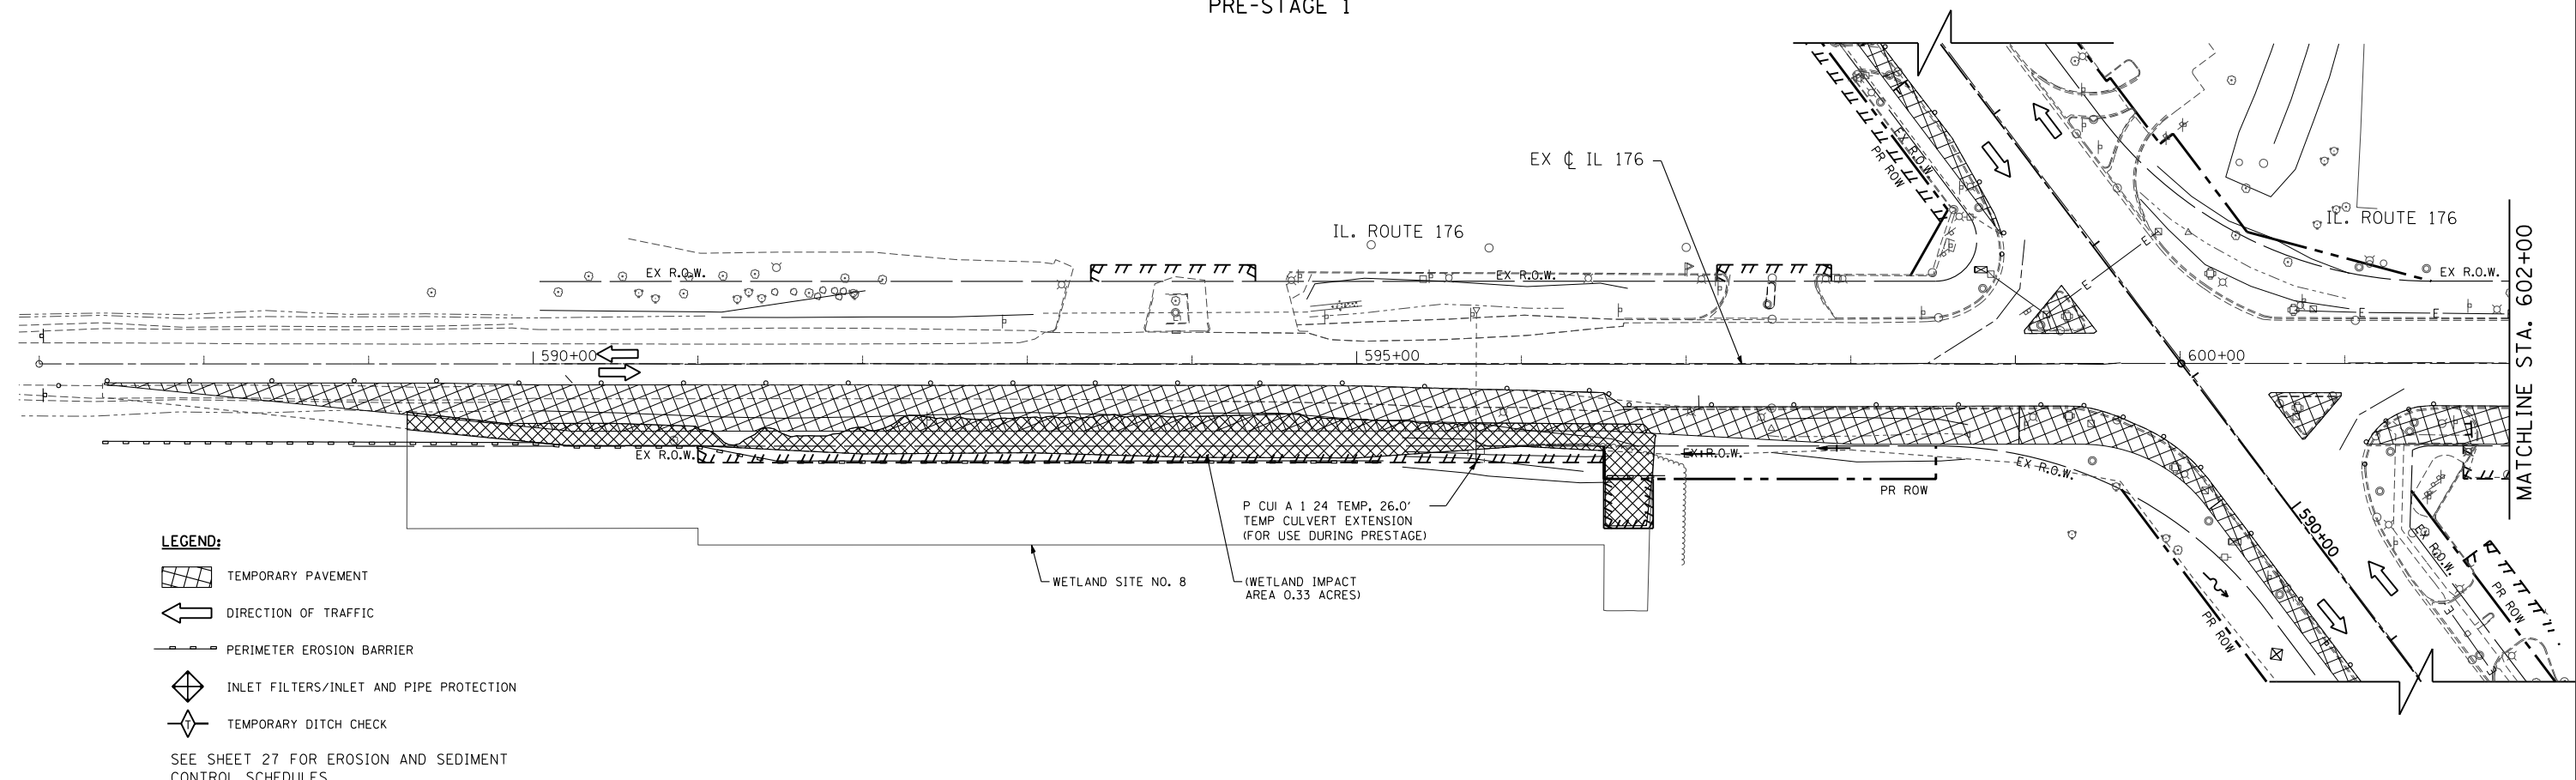

PRE-STAGE 1

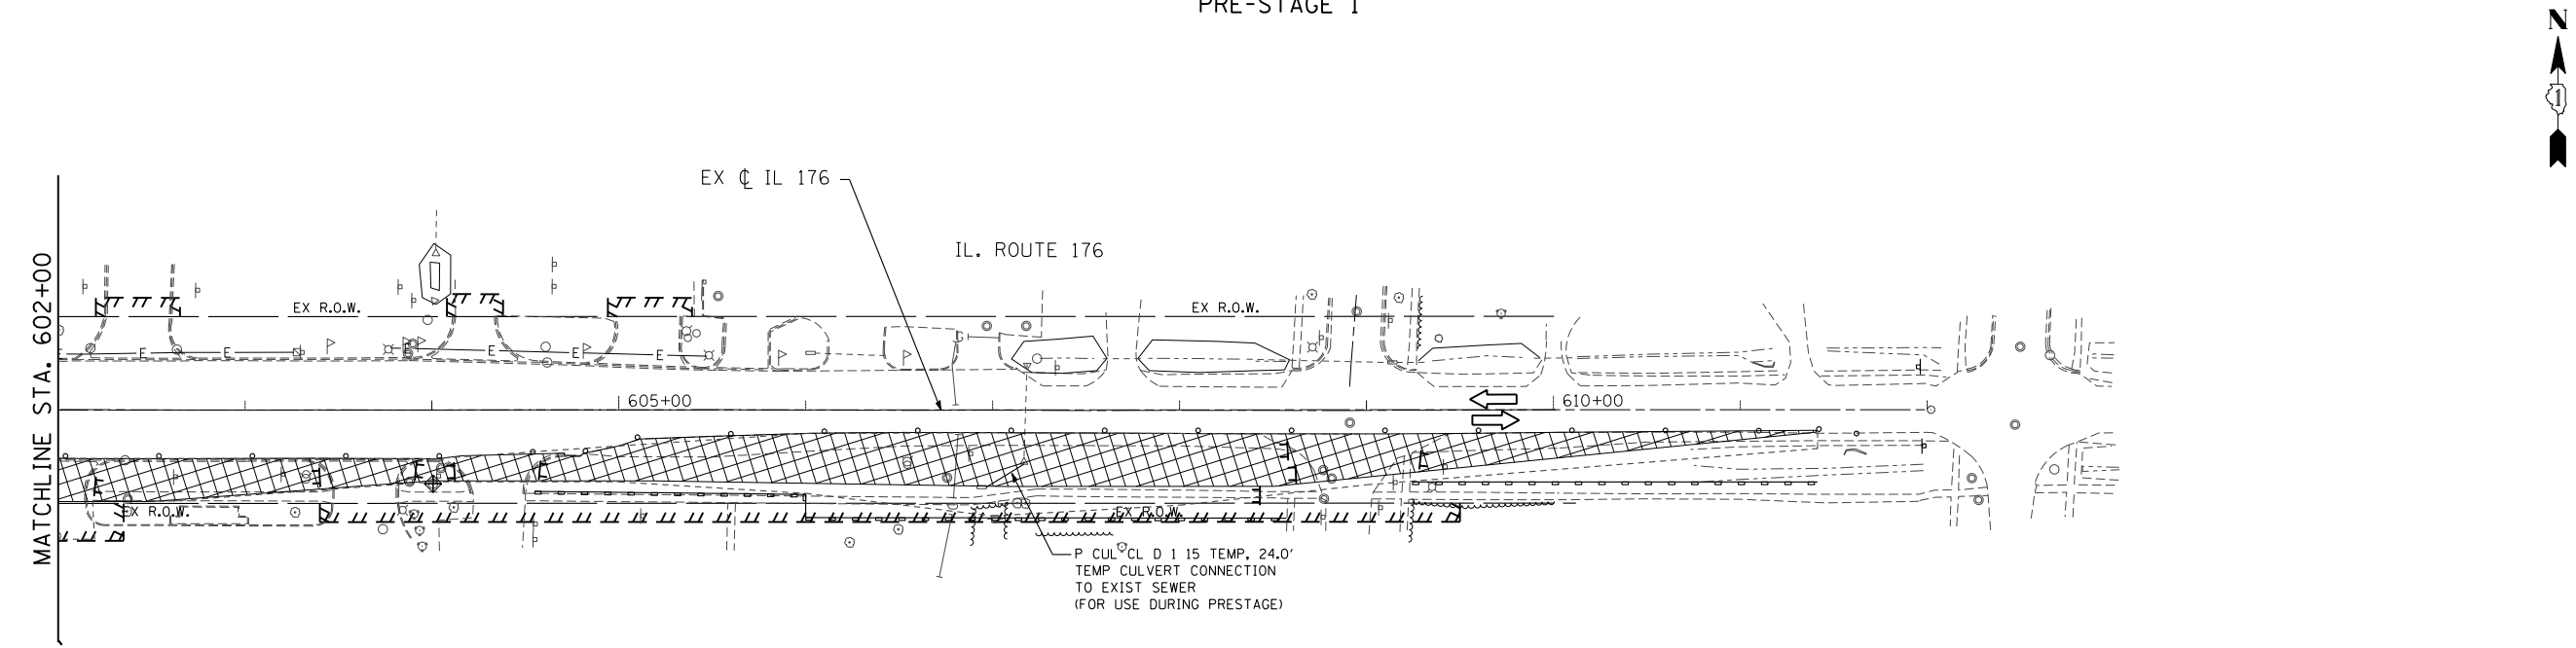

FILE NAME =	USER NAME = .USERNAME.	DESIGNED - AMW	REVISED -
S:\1606\CADD Sheets\0162517-sht-ErosionPre.dgn		DRAWN - DA	REVISED -
	PLOT SCALE = 100.0000' / IN.	CHECKED - JWM	REVISED -
	PLOT DATE = 11/6/2013	DATE - 10/15/2013	REVISED -

**STATE OF ILLINOIS  
DEPARTMENT OF TRANSPORTATION**

**EROSION AND SEDIMENT CONTROL PLAN  
IL 176 PRE-STAGE 1**

SCALE: 1"=50' SHEET NO. 98 OF 431 SHEETS STA. 590+23.80 TO STA. 608+50.50

F.A. RTE.	SECTION	COUNTY	TOTAL SHEETS	SHEET NO.
305	27R-3	MCHENRY	431	98
CONTRACT NO. 62517			ILLINOIS FED. AID PROJECT	