



STAGE 1

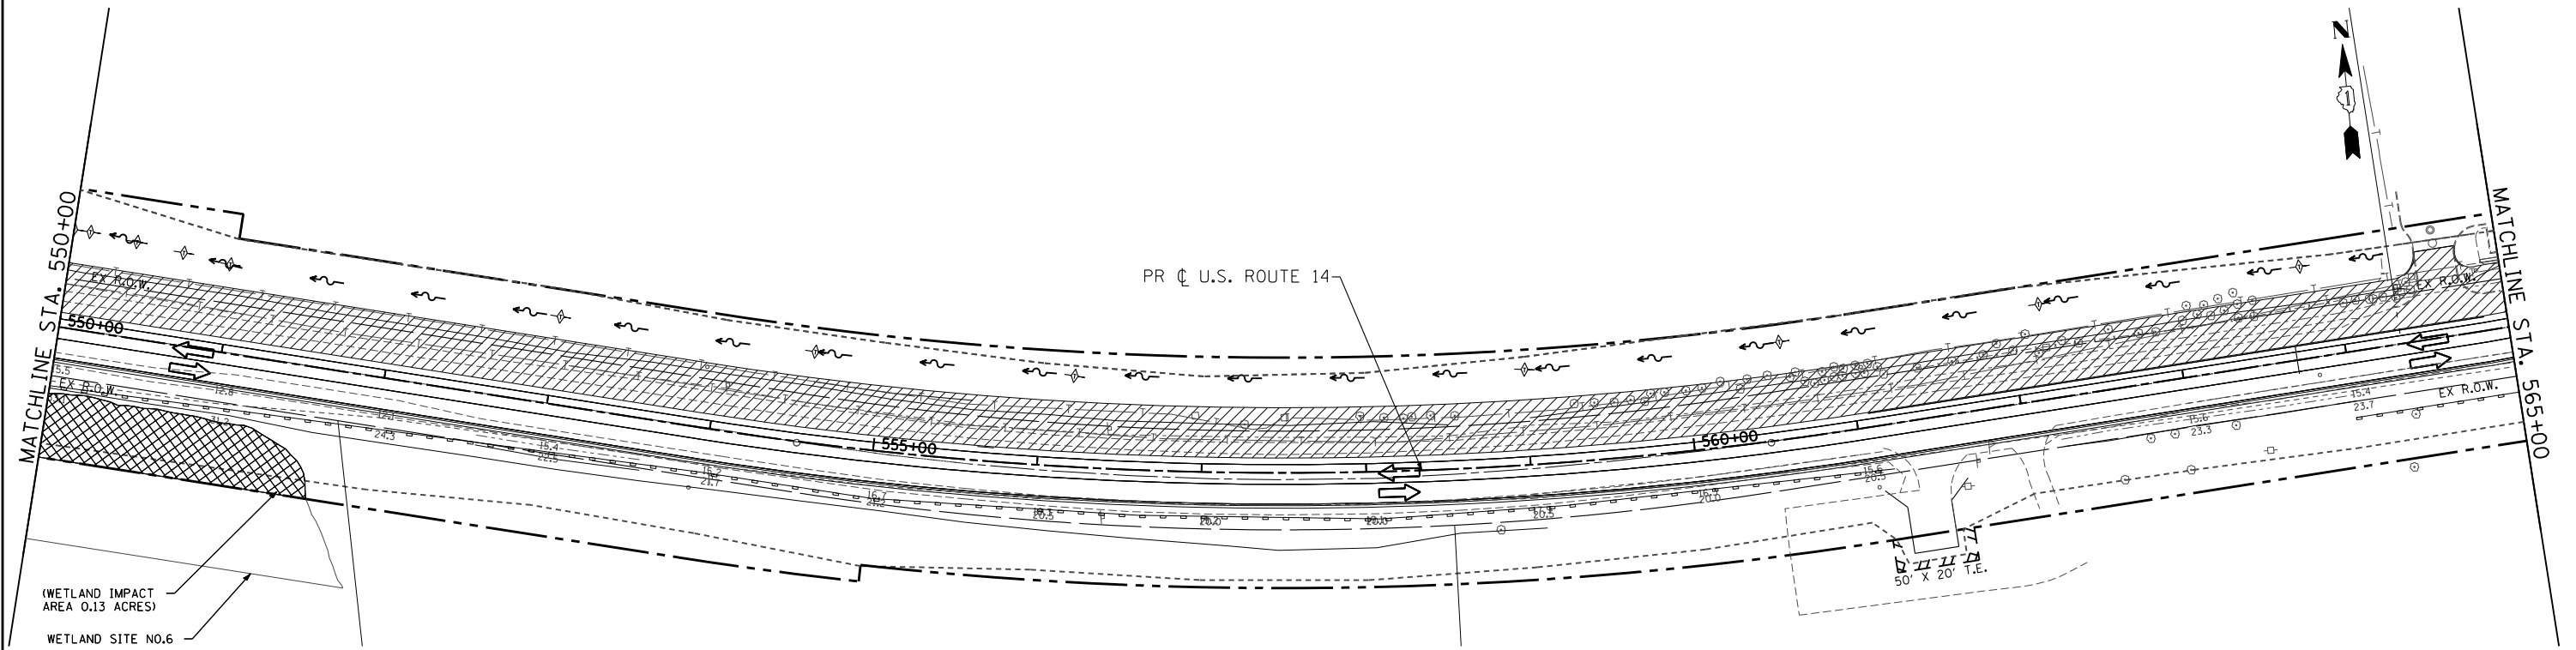

STAGE 1

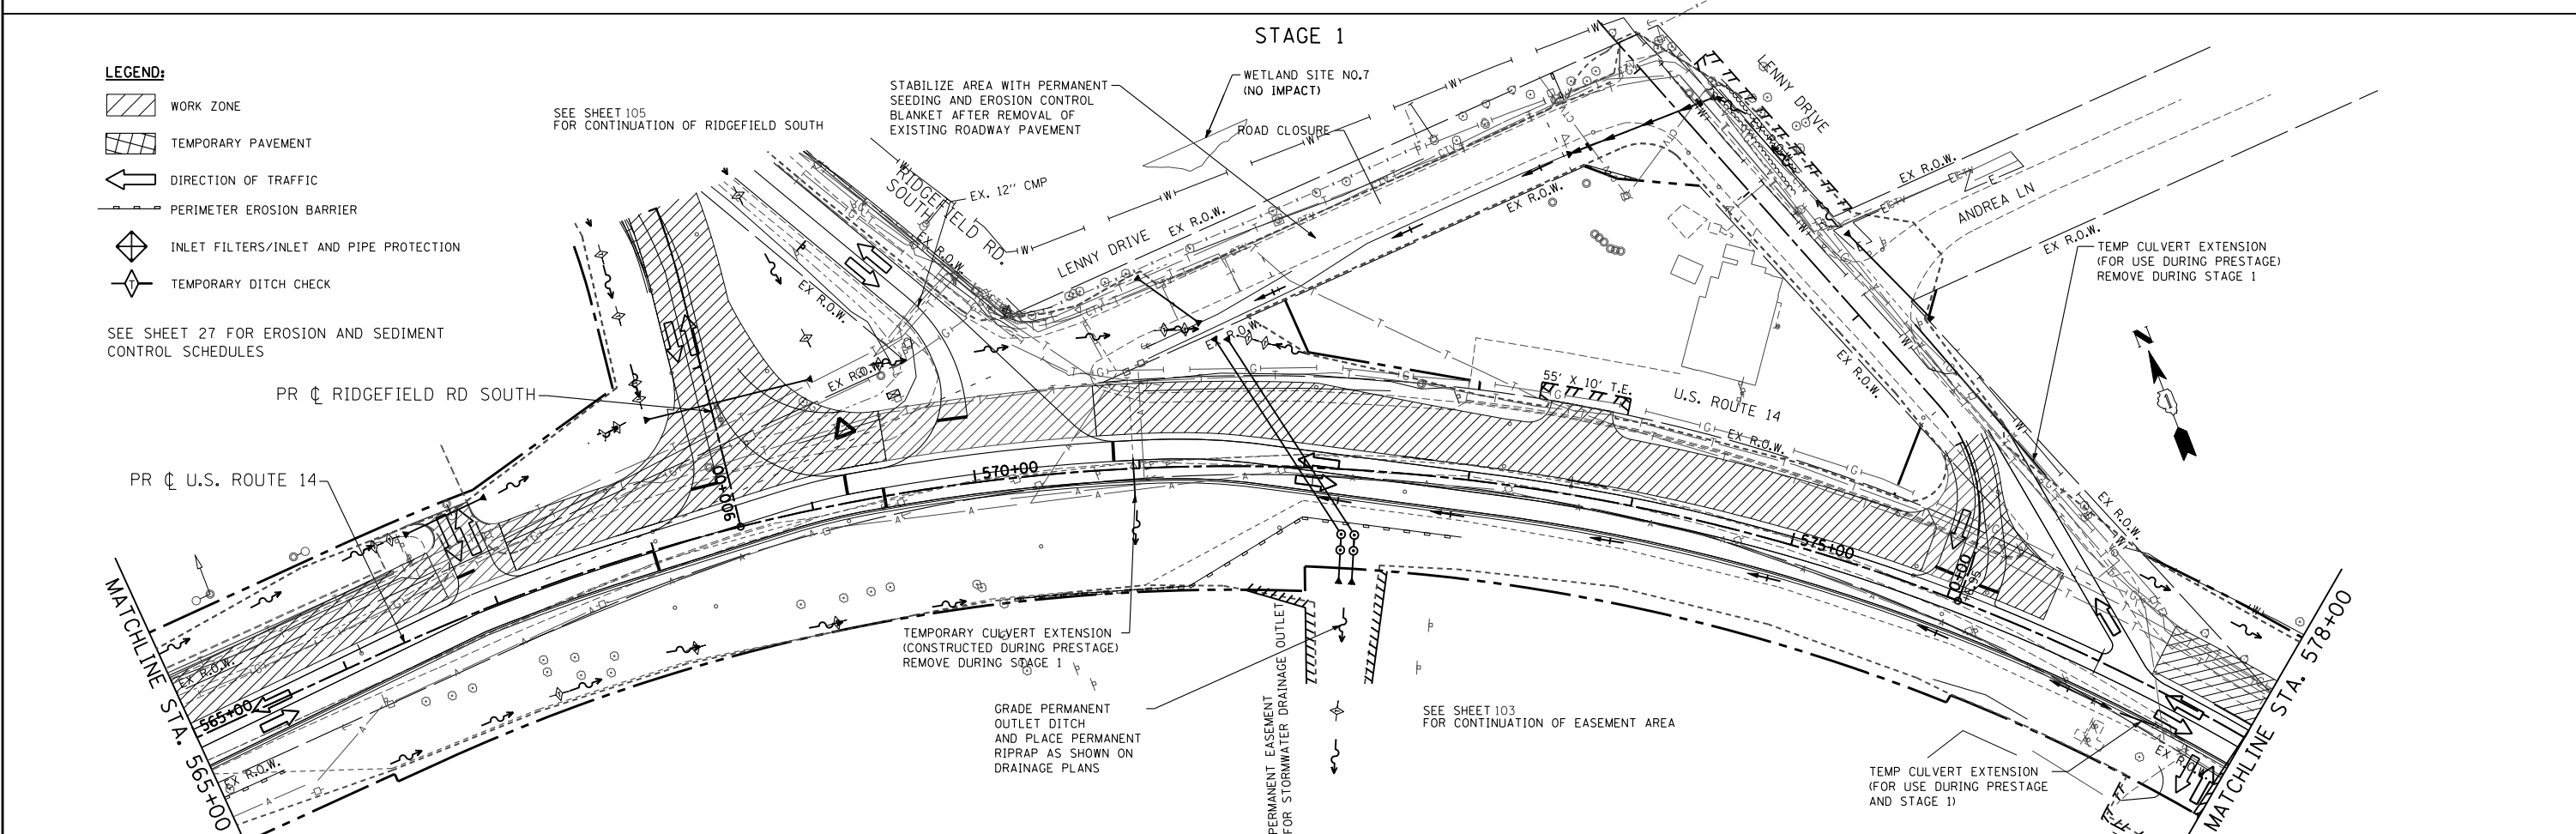

LEGEND:

- WORK ZONE
- TEMPORARY PAVEMENT
- DIRECTION OF TRAFFIC
- PERIMETER EROSION BARRIER
- INLET FILTERS/INLET AND PIPE PROTECTION
- TEMPORARY DITCH CHECK

SEE SHEET 27 FOR EROSION AND SEDIMENT CONTROL SCHEDULES

FILE NAME =	USER NAME =	DESIGNED -	REVISED -
S:\1606\CADD Sheets\0162517-sht-ErosionStage1.dgn	._USERNAME.	AWM	
PLOT SCALE = 100.0000' / IN.	CHECKED -	DA	REVISED -
PLOT DATE = 11/6/2013	JWM		REVISED -
	DATE -	10/15/2013	REVISED -

STATE OF ILLINOIS
DEPARTMENT OF TRANSPORTATION

EROSION AND SEDIMENT CONTROL PLAN
US ROUTE 14 STAGE 1

SCALE: 1"=50' SHEET NO. 101 OF 431 SHEETS STA. 550+00 TO STA. 578+00

F.A. RTE.	SECTION	COUNTY	TOTAL SHEETS	SHEET NO.
305	27R-3	MCHENRY	431	101
				CONTRACT NO. 62517
ILLINOIS FED. AID PROJECT				