



STAGE 1

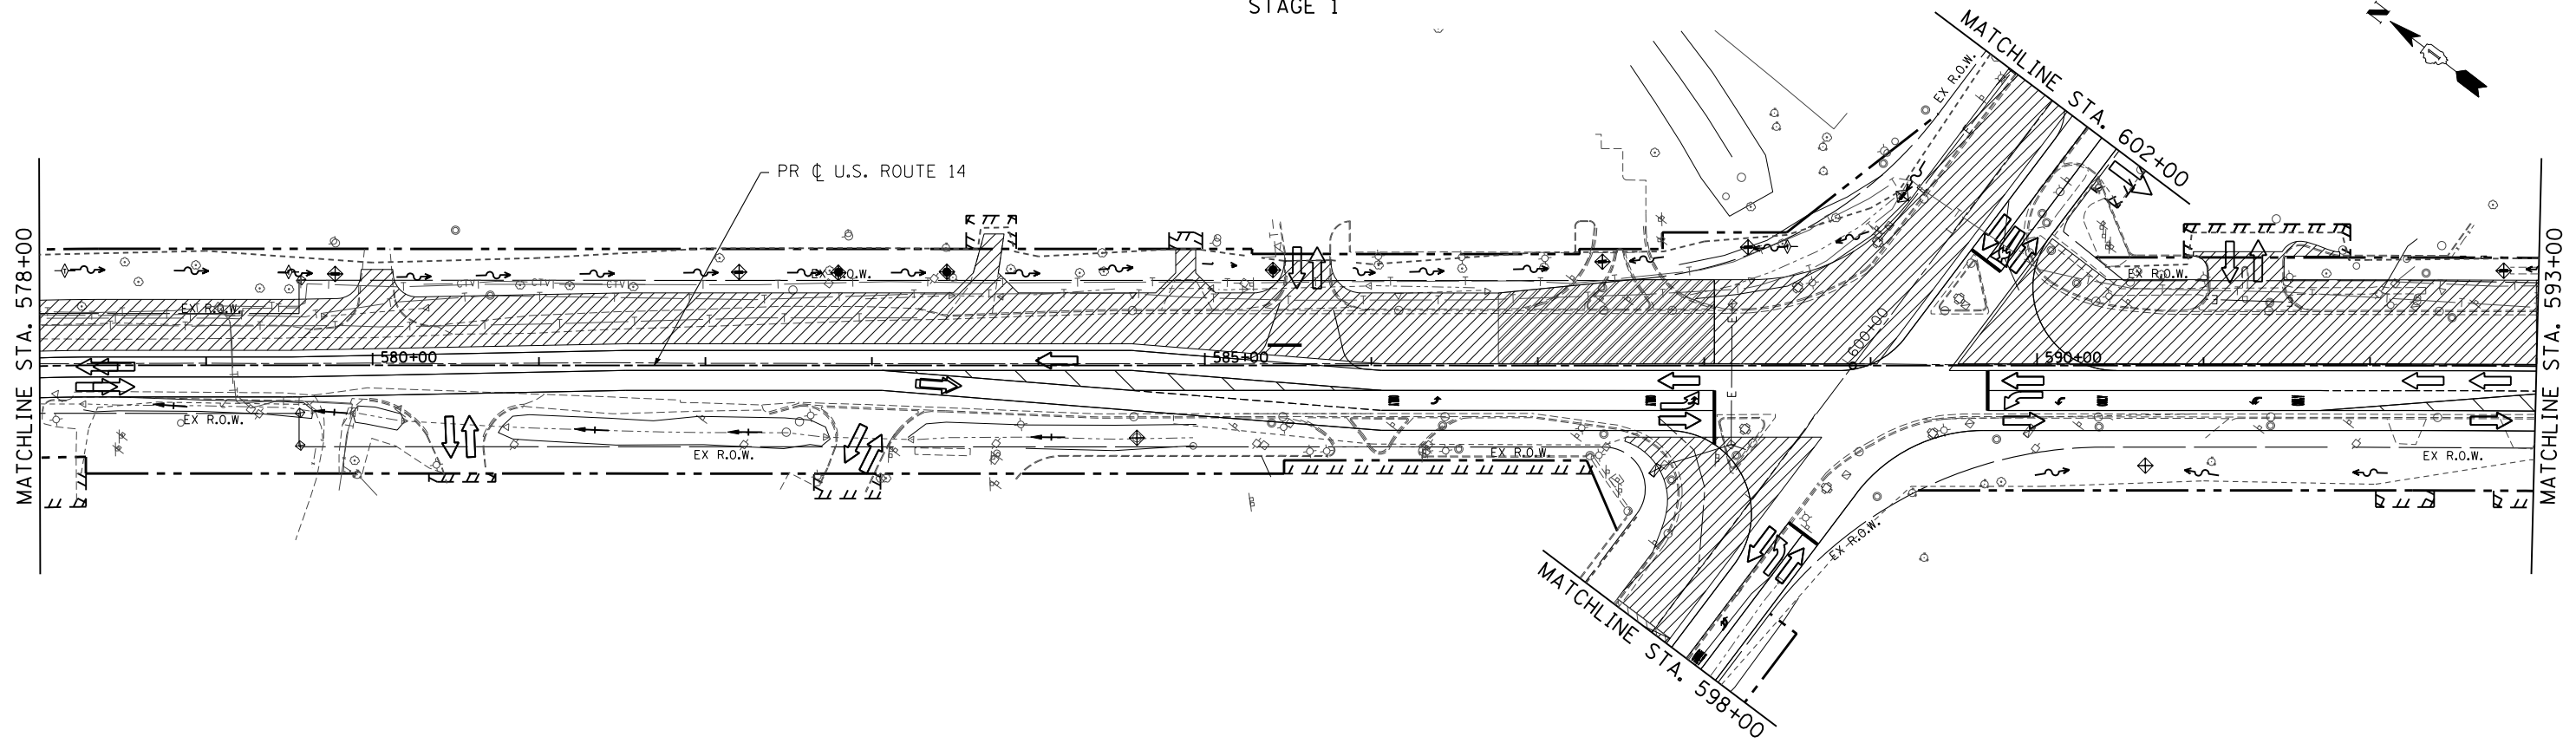

STAGE 1

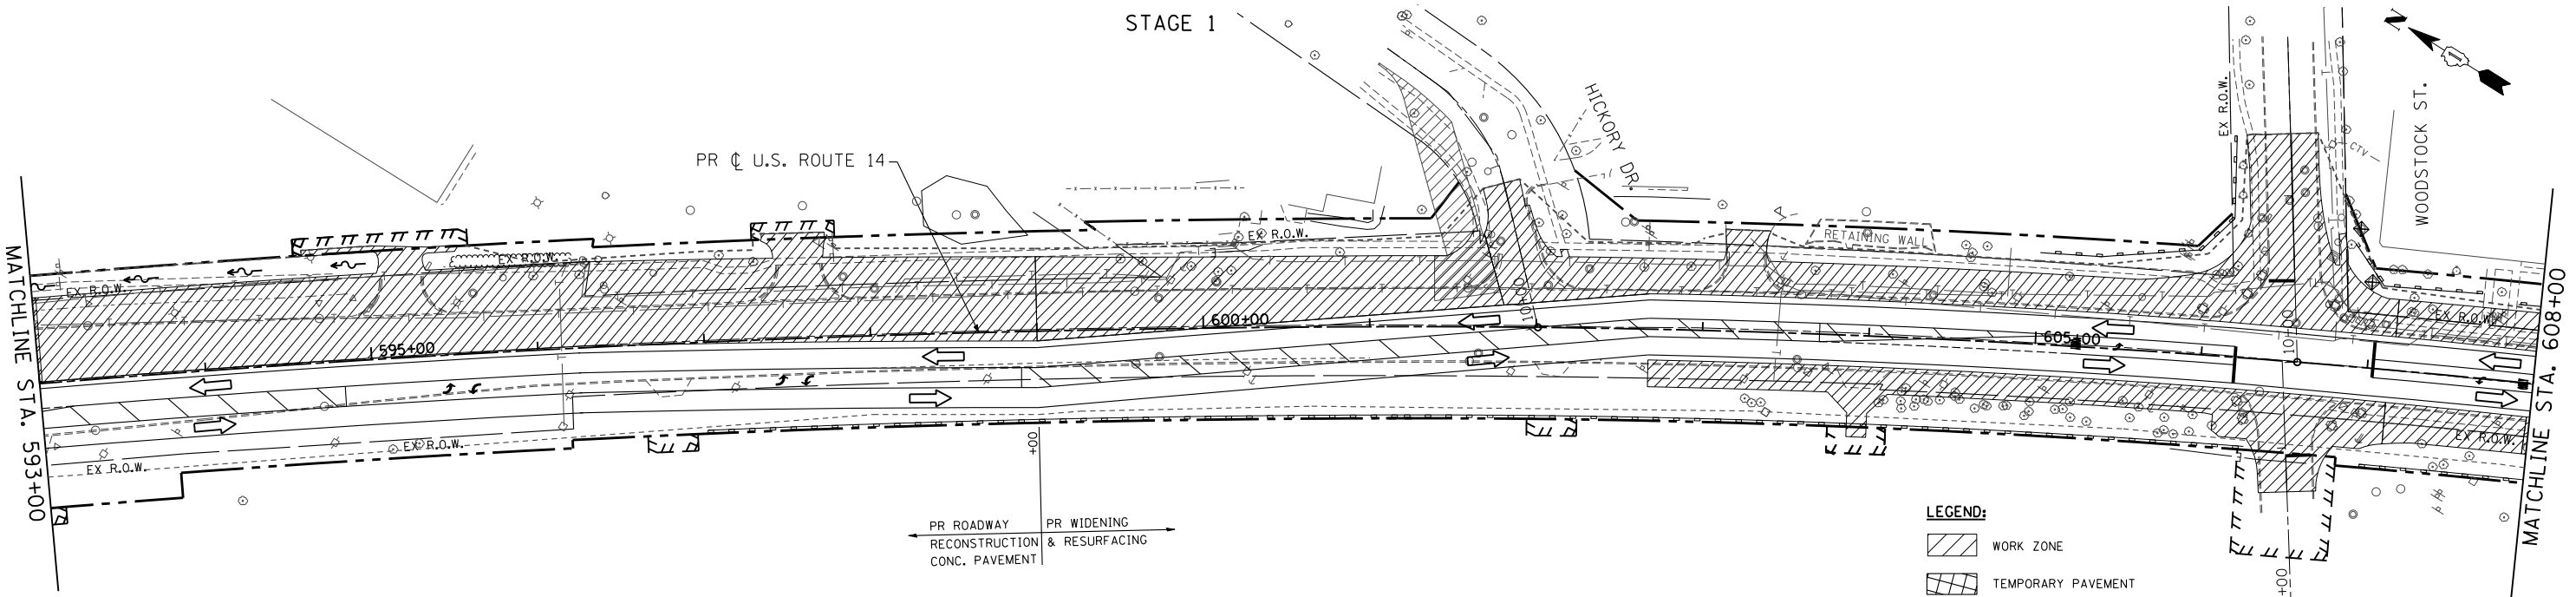

PR ROADWAY RECONSTRUCTION CONC. PAVEMENT
PR WIDENING & RESURFACING

- LEGEND:**
- WORK ZONE
 - TEMPORARY PAVEMENT
 - DIRECTION OF TRAFFIC
 - PERIMETER EROSION BARRIER
 - INLET FILTERS/INLET AND PIPE PROTECTION
 - TEMPORARY DITCH CHECK

SEE SHEET 27 FOR EROSION AND SEDIMENT CONTROL SCHEDULES

FILE NAME = S:\1606\PDF-SUBMITTAL\20131007 Final Submittal\CD\CADD_Sheets\DI62517-sh1-ErosionStage1.dwg	USER NAME = _USERNAME_	DESIGNED - AWM	REVISED -
		DRAWN - DA	REVISED -
	PLOT SCALE = 100.0000' / IN.	CHECKED - JWM	REVISED -
	PLOT DATE = 11/6/2013	DATE - 10/15/2013	REVISED -

**STATE OF ILLINOIS
DEPARTMENT OF TRANSPORTATION**

**EROSION AND SEDIMENT CONTROL PLAN
US ROUTE 14 STAGE 1**

SCALE: 1"=50' SHEET NO. 102 OF 431 SHEETS STA. 578+00 TO STA. 608+00

F.A. RTE. 305	SECTION 27R-3	COUNTY MCHENRY	TOTAL SHEETS 431	SHEET NO. 102
CONTRACT NO. 62517			ILLINOIS FED. AID PROJECT	