


STAGE 1

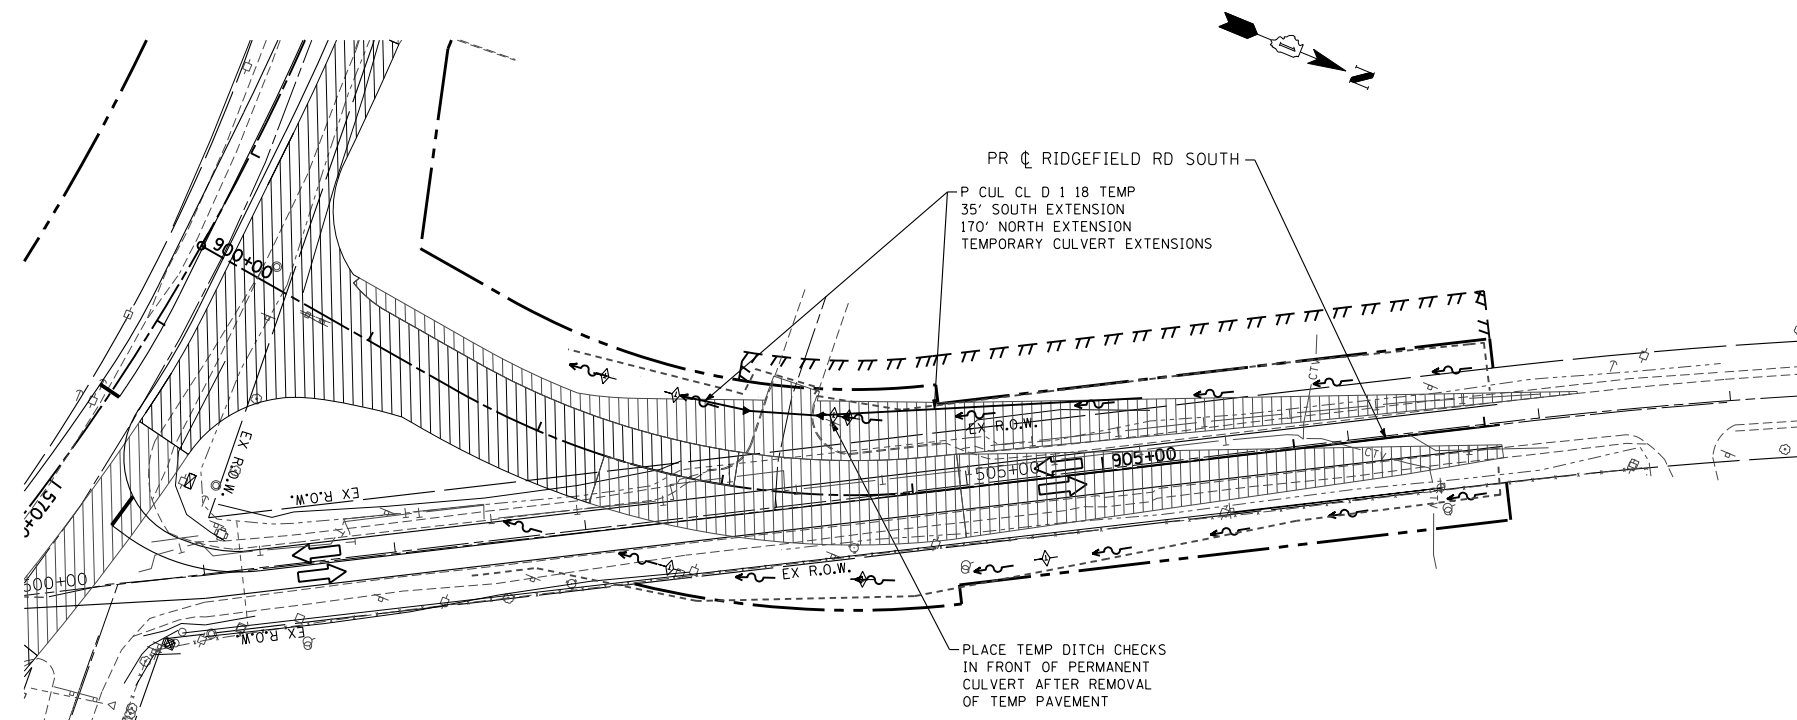


LEGEND:

- WORK ZONE
- TEMPORARY PAVEMENT
- DIRECTION OF TRAFFIC
- PERIMETER EROSION BARRIER
- INLET FILTERS/INLET AND PIPE PROTECTION
- TEMPORARY DITCH CHECK

SEE SHEET 27 FOR EROSION AND SEDIMENT CONTROL SCHEDULES

STAGE 1

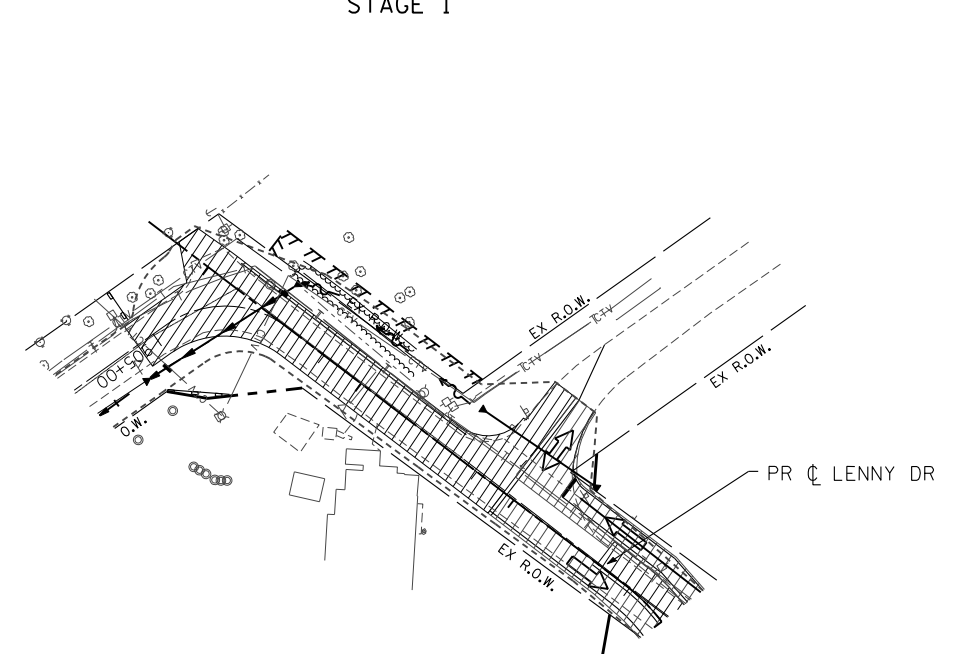

FILE NAME =	USER NAME = .USERNAME.	DESIGNED - AWM	REVISED -
S:\1606\CADD Sheets\0162517-sht-ErosionStage1.dgn		DRAWN - DA	REVISED -
	PLOT SCALE = 100.0000' / IN.	CHECKED - JWM	REVISED -
	PLOT DATE = 11/6/2013	DATE - 10/15/2013	REVISED -

STATE OF ILLINOIS  
DEPARTMENT OF TRANSPORTATION

EROSION AND SEDIMENT CONTROL PLAN  
RIDGEFIELD RD SOUTH & LENNY DR STAGE 1

SCALE: 1"=50' SHEET NO. 105 OF 431 SHEETS STA. TO STA.

F.A. RTE.	SECTION	COUNTY	TOTAL SHEETS	SHEET NO.
305	27R-3	MCHENRY	431	105
CONTRACT NO. 62517			ILLINOIS FED. AID PROJECT	