



STAGE 2

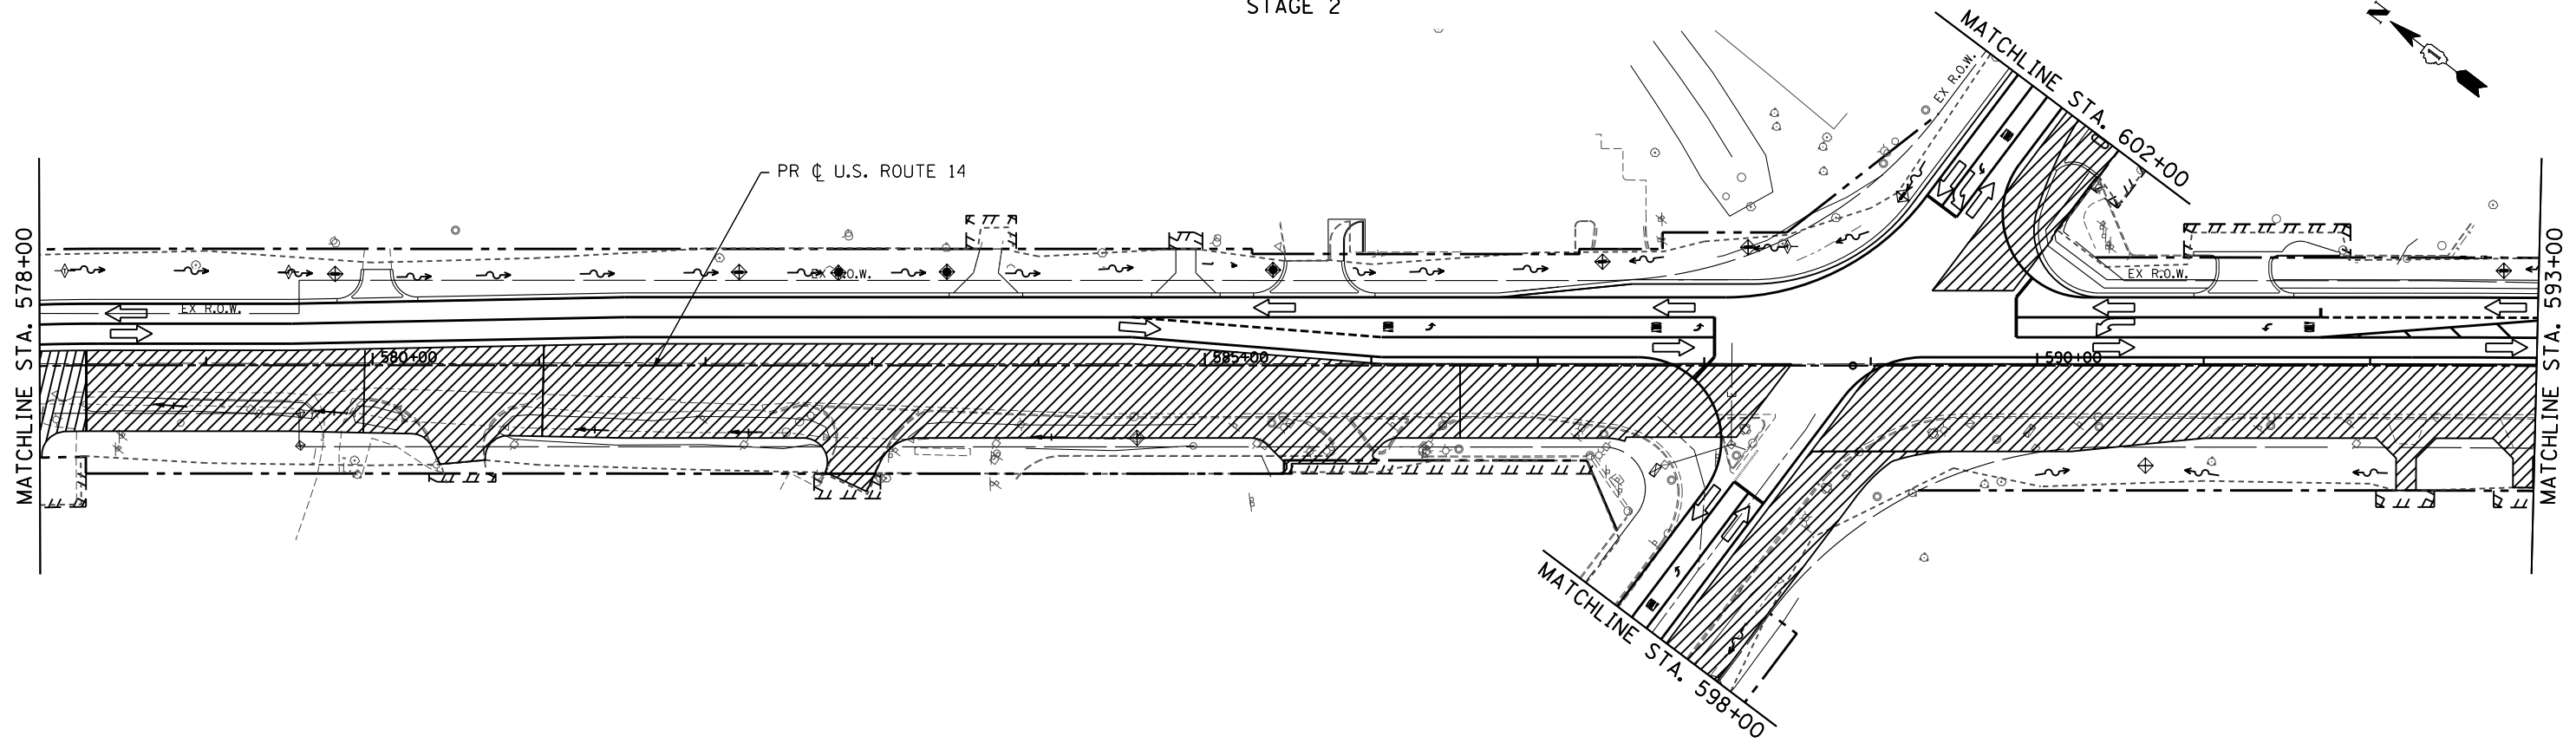

STAGE 2

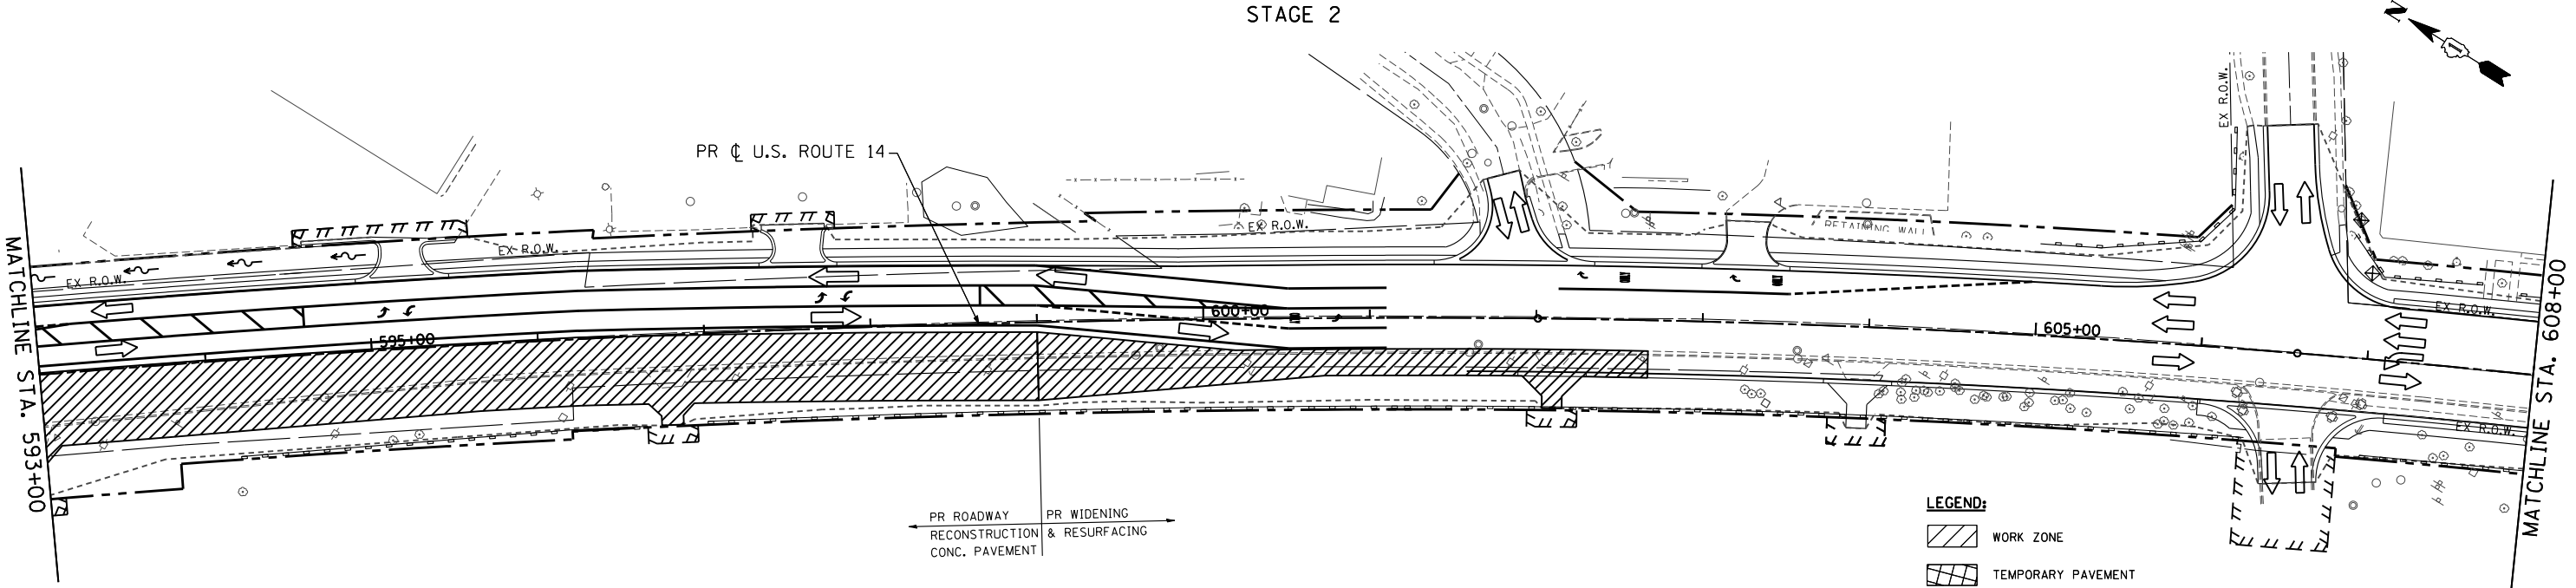

PR ROADWAY RECONSTRUCTION CONC. PAVEMENT
 PR WIDENING & RESURFACING

- LEGEND:**
- WORK ZONE
 - TEMPORARY PAVEMENT
 - DIRECTION OF TRAFFIC
 - PERIMETER EROSION BARRIER
 - INLET FILTERS/INLET AND PIPE PROTECTION
 - TEMPORARY DITCH CHECK
- SEE SHEET 27 FOR EROSION AND SEDIMENT CONTROL SCHEDULES

FILE NAME =	USER NAME = .USERNAME.	DESIGNED - AWM	REVISED -
S:\1606\CADD Sheets\0162517-sht-ErosionS	age2.dgn	DRAWN - DA	REVISED -
	PLOT SCALE = 100.0000' / IN.	CHECKED - JWM	REVISED -
	PLOT DATE = 11/7/2013	DATE - 10/15/2013	REVISED -

**STATE OF ILLINOIS
 DEPARTMENT OF TRANSPORTATION**

**EROSION AND SEDIMENT CONTROL PLAN
 US ROUTE 14 - STAGE 2**

SCALE: 1"=50' SHEET NO. 110 OF 431 SHEETS STA. 578+00 TO STA. 608+00

F.A. RTE.	SECTION	COUNTY	TOTAL SHEETS	SHEET NO.
305	27R-3	MCHENRY	431	110
CONTRACT NO. 62517			ILLINOIS FED. AID PROJECT	