



PLAN	SURVEYED	BY	DATE
	PLOTTED		
	GRADES CHECKED		
	STRUCTURE NOTATIONS CHECKED		
	NOTE BOOK NO.		
	CHECKED AT		
	FILE NAME		

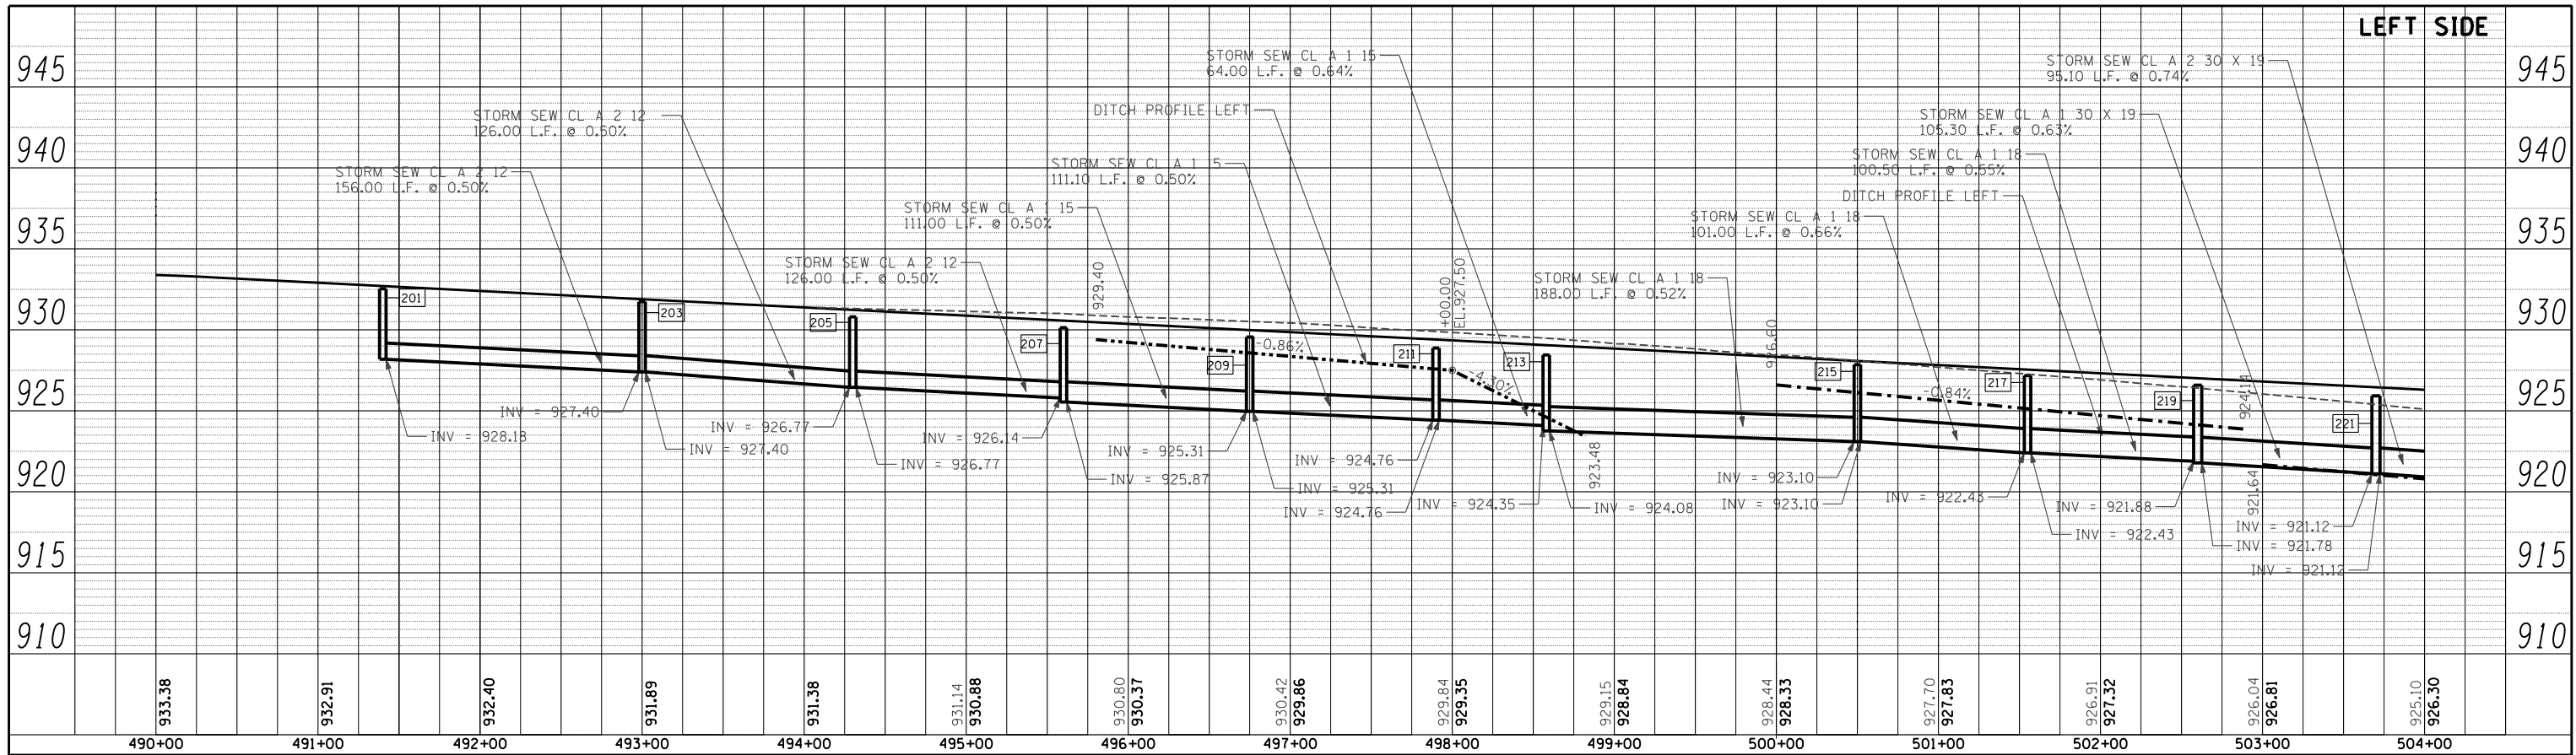

PROFILE	SURVEYED	BY	DATE
	PLOTTED		
	GRADES CHECKED		
	STRUCTURE NOTATIONS CHECKED		
	NOTE BOOK NO.		
	CHECKED AT		
	FILE NAME		

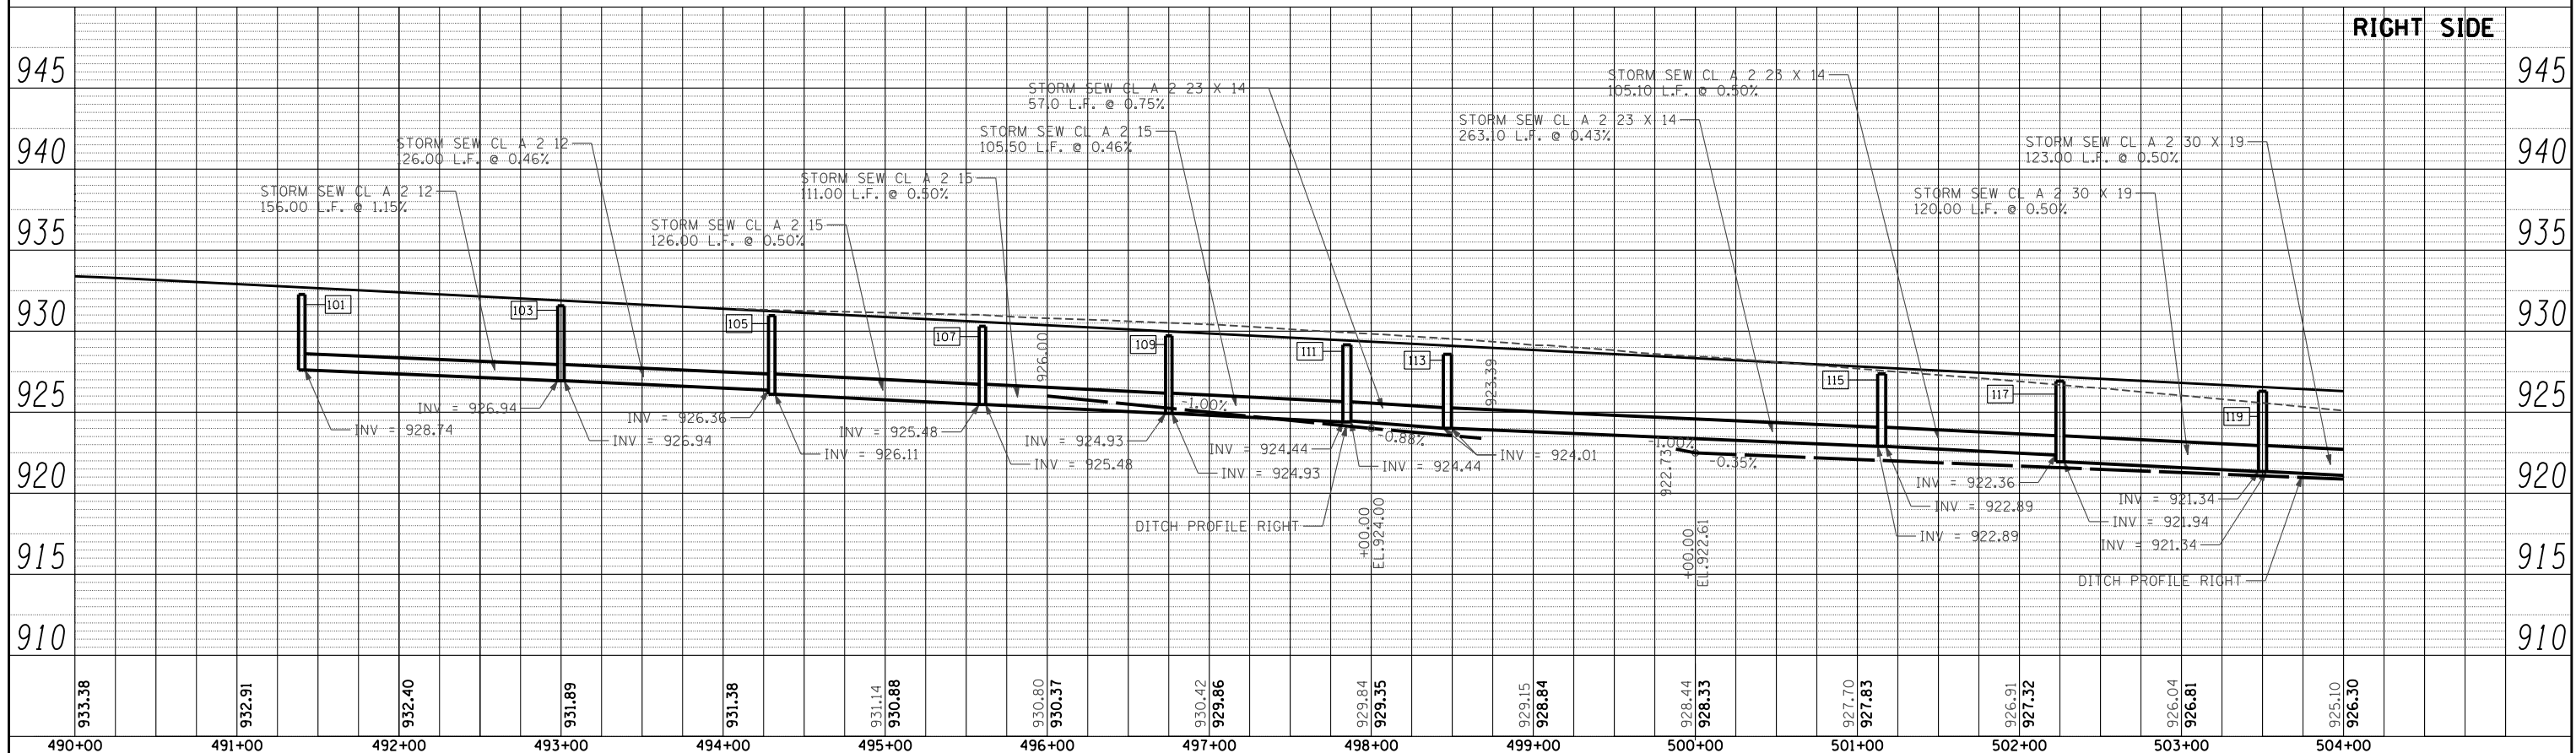

FILE NAME =	USER NAME =	DESIGNED -	REVISOR -	<b>STATE OF ILLINOIS DEPARTMENT OF TRANSPORTATION</b>	<b>U.S. ROUTE 14 DRAINAGE PROFILE</b>		F.A.P. RTE.	SECTION	COUNTY	TOTAL SHEETS	SHEET NO.
ss:\1606\CADD Sheets\162517-shr-prof-drain.dgn	_USERNAME	DA	DA		305	27R-3	MCHENRY	431	136		
PLOT SCALE = 100.0000' / IN.	CHECKED -	MGZ	MGZ		SCALE: 1"=50'			SHEET NO. 136 OF 431 SHEETS STA. 490+00.00 TO STA. 504+00.00			
PLOT DATE = 10/15/2013	DATE -	10/15/2013	10/15/2013		CONTRACT NO. 62517			ILLINOIS FED. AID PROJECT			