



PLAN	SURVEYED	BY	DATE
NOTE BOOK NO.	PLOTTED		
	CHECKED		
	AT		
	ALIGNMENT		
	FILE NAME		

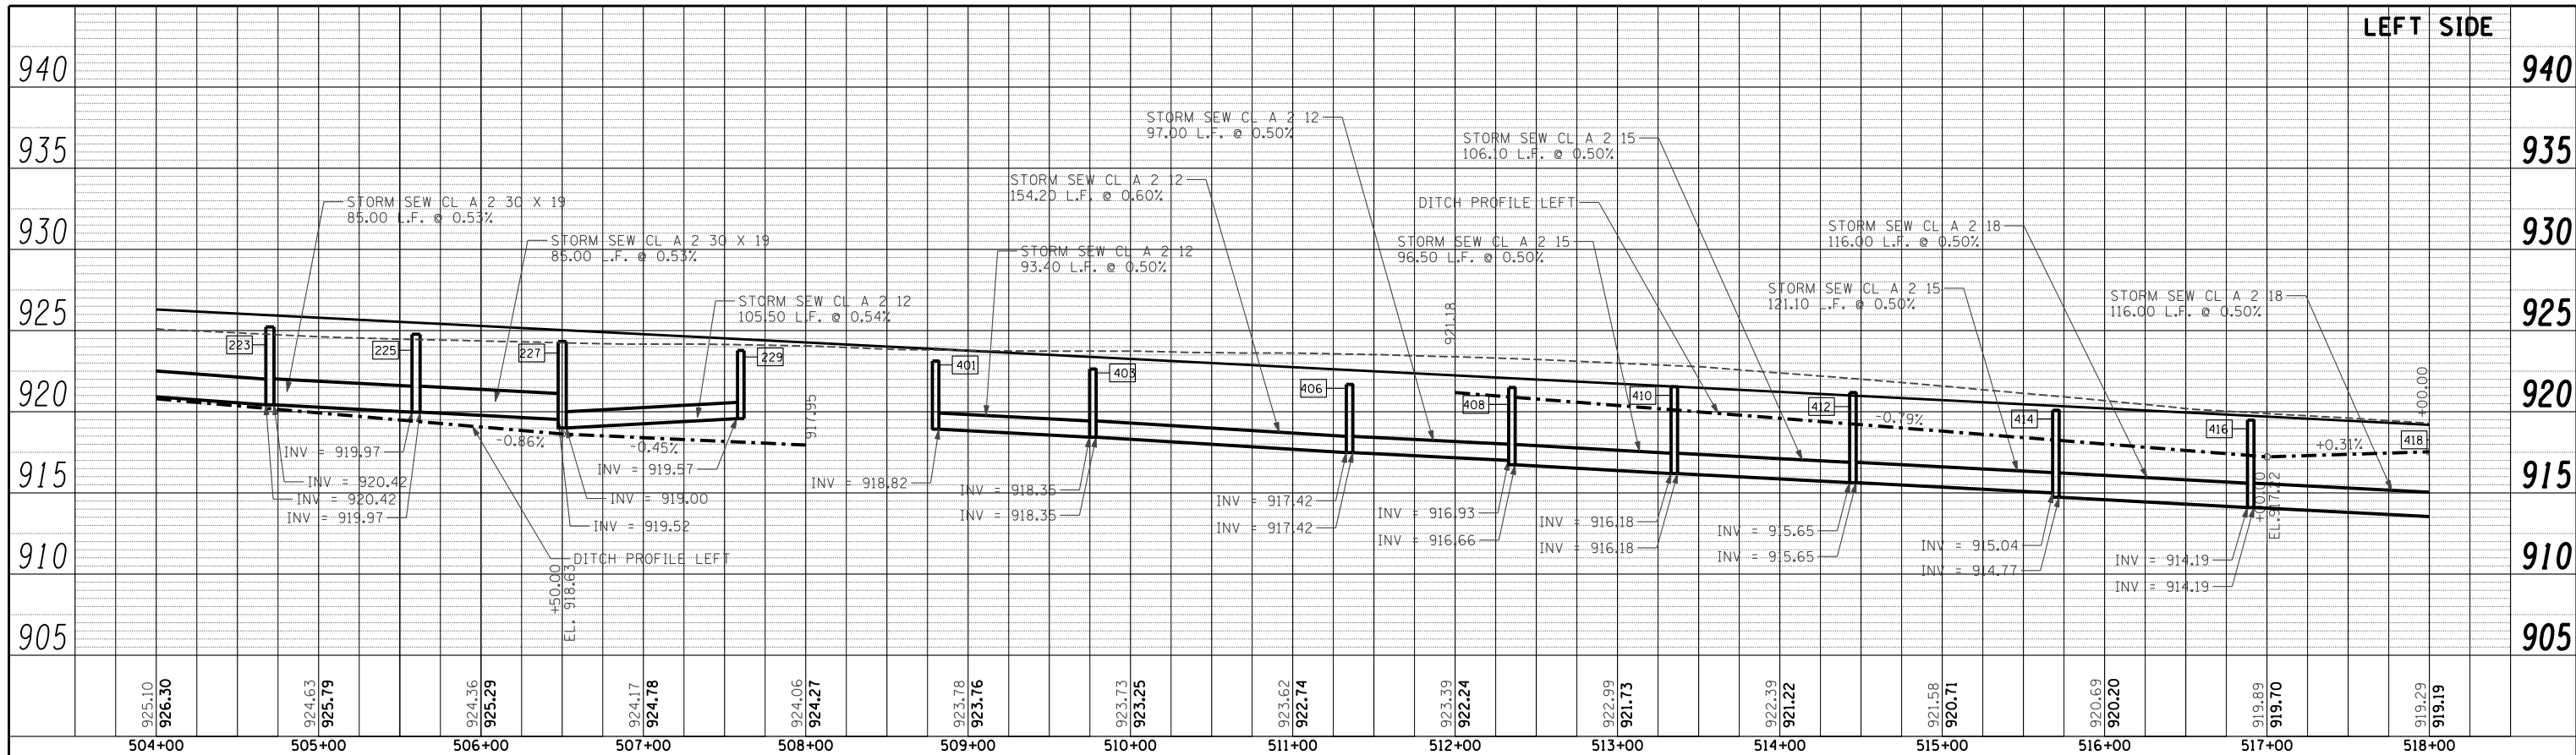

PROFILE	SURVEYED	BY	DATE
NOTE BOOK NO.	PLOTTED		
	CHECKED		
	AT		
	STRUCTURE		
	NOTATMS CHFD		

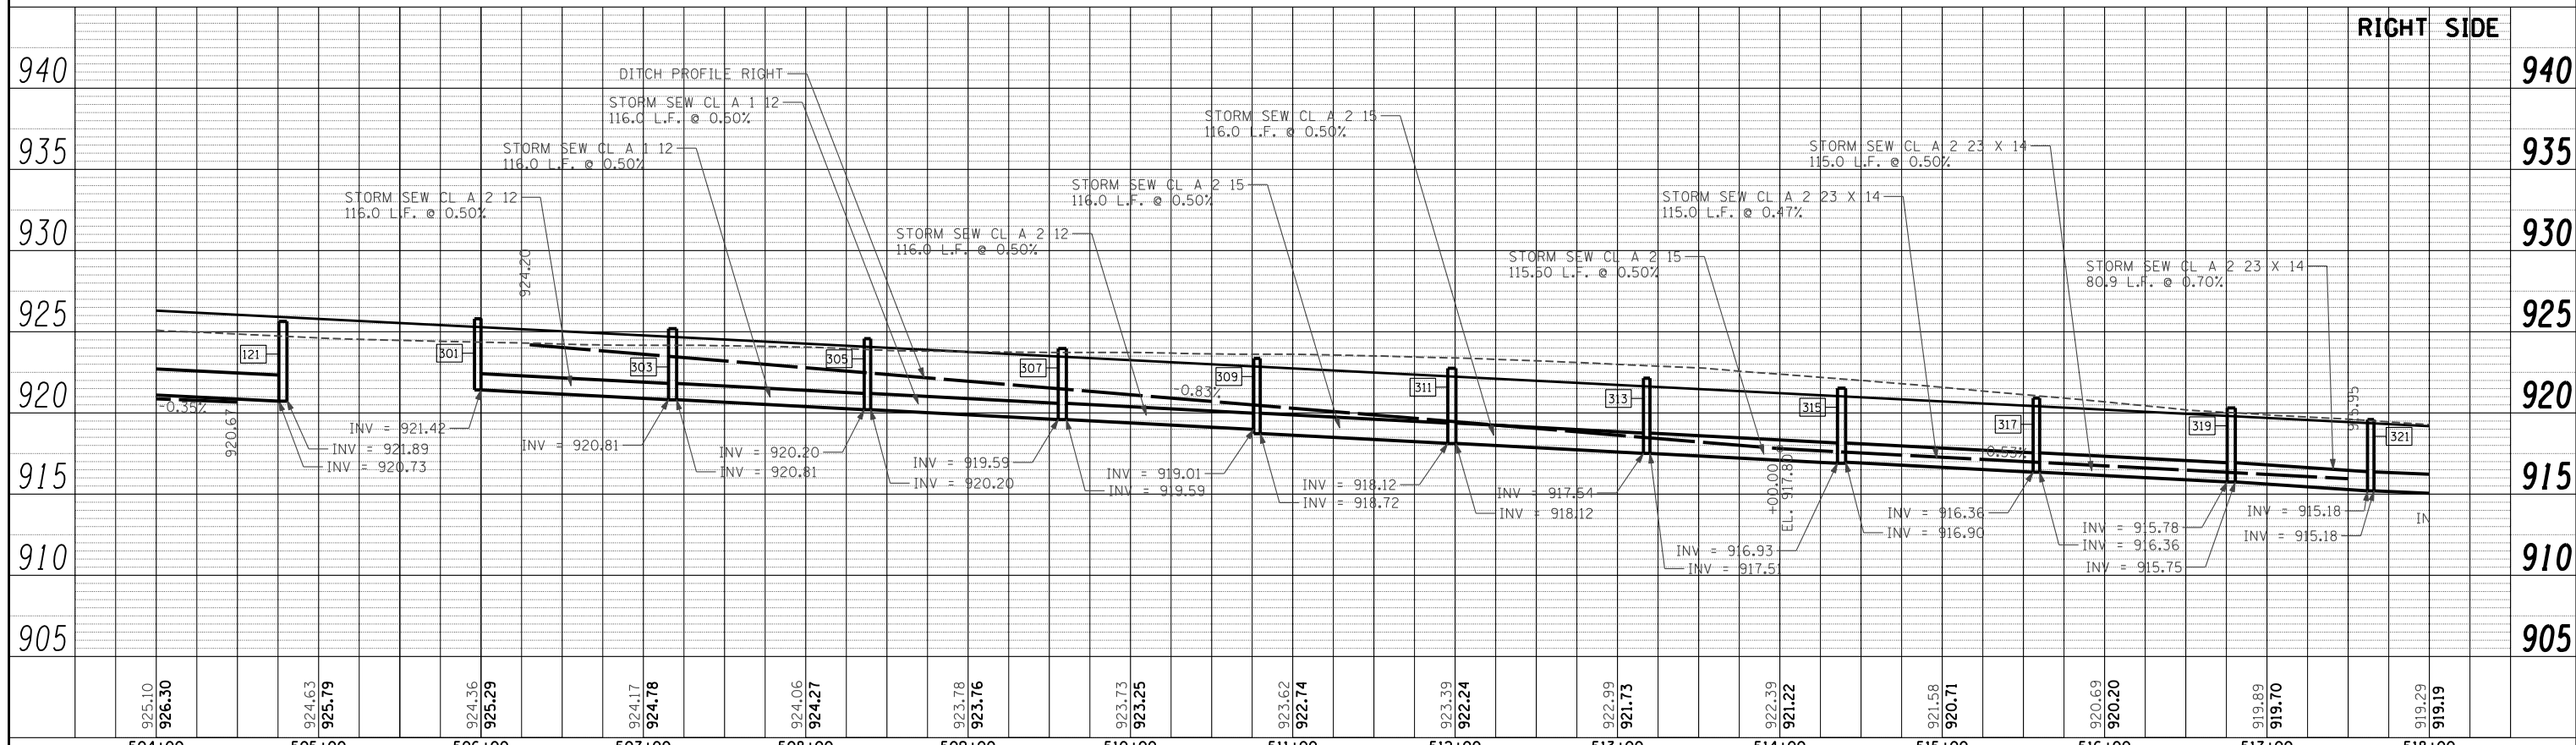

FILE NAME = S:\1606\CADD Sheets\162517-shd-prof-drain.dgn	USER NAME = .USERNAME	DESIGNED - DA	REVISED -	STATE OF ILLINOIS DEPARTMENT OF TRANSPORTATION	U.S. ROUTE 14 DRAINAGE PROFILE	F.A.P. RTE. 305	SECTION 27R-3	COUNTY MCHENRY	TOTAL SHEETS 431	SHEET NO. 137	
PLOT SCALE = 100.0000' / IN.	CHECKED - MGZ	REVISED -	REVISED -			SCALE: 1"=50'	SHEET NO. 137 OF 431 SHEETS	STA. 504+00.00 TO STA. 518+00.00	CONTRACT NO. 62517		
PLOT DATE = 10/15/2013	DATE - 10/15/2013	REVISED -	REVISED -			ILLINOIS FED. AID PROJECT					