



PLAN	SURVEYED	BY	DATE
	PLOTTED		
	GRADES CHECKED		
	STRUCTURE NOTATIONS CHECKED		
	NOTE BOOK NO.		
	CHECKED BY		
	DATE		

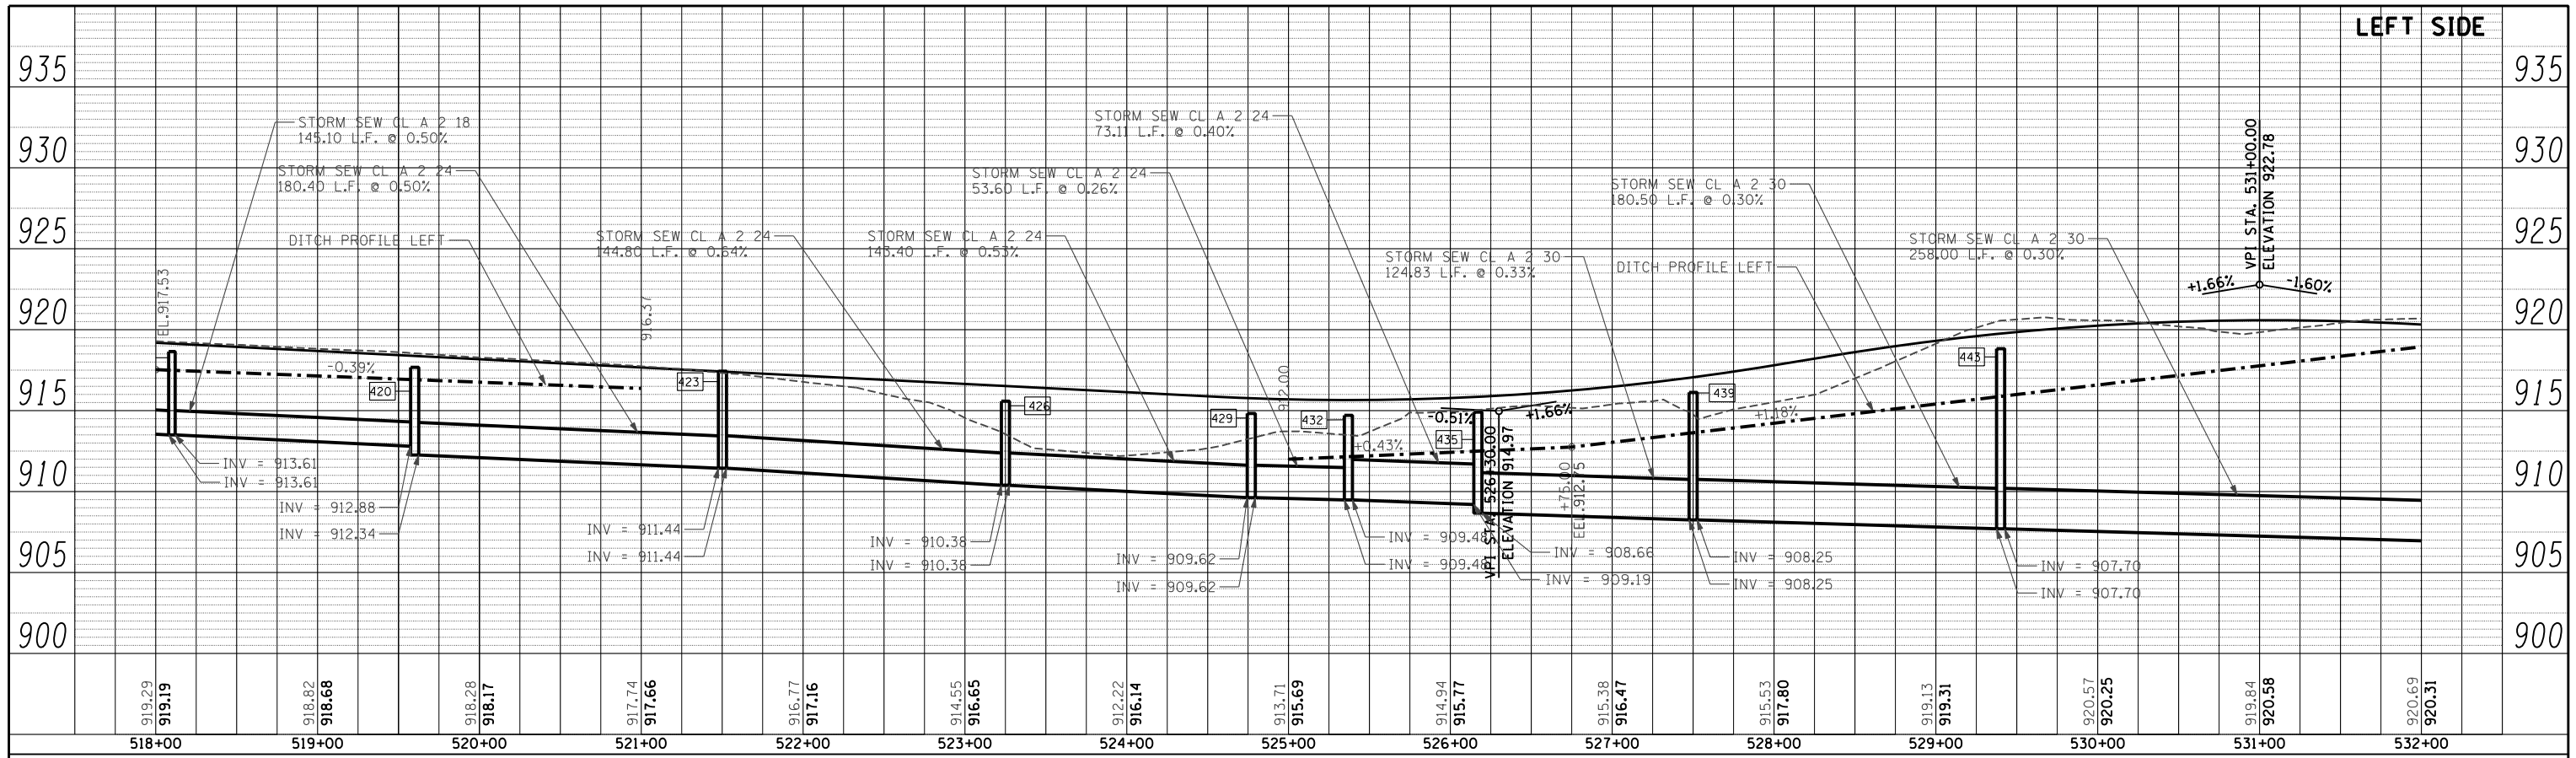

PROFILE	SURVEYED	BY	DATE
	PLOTTED		
	GRADES CHECKED		
	STRUCTURE NOTATIONS CHECKED		
	NOTE BOOK NO.		
	CHECKED BY		
	DATE		

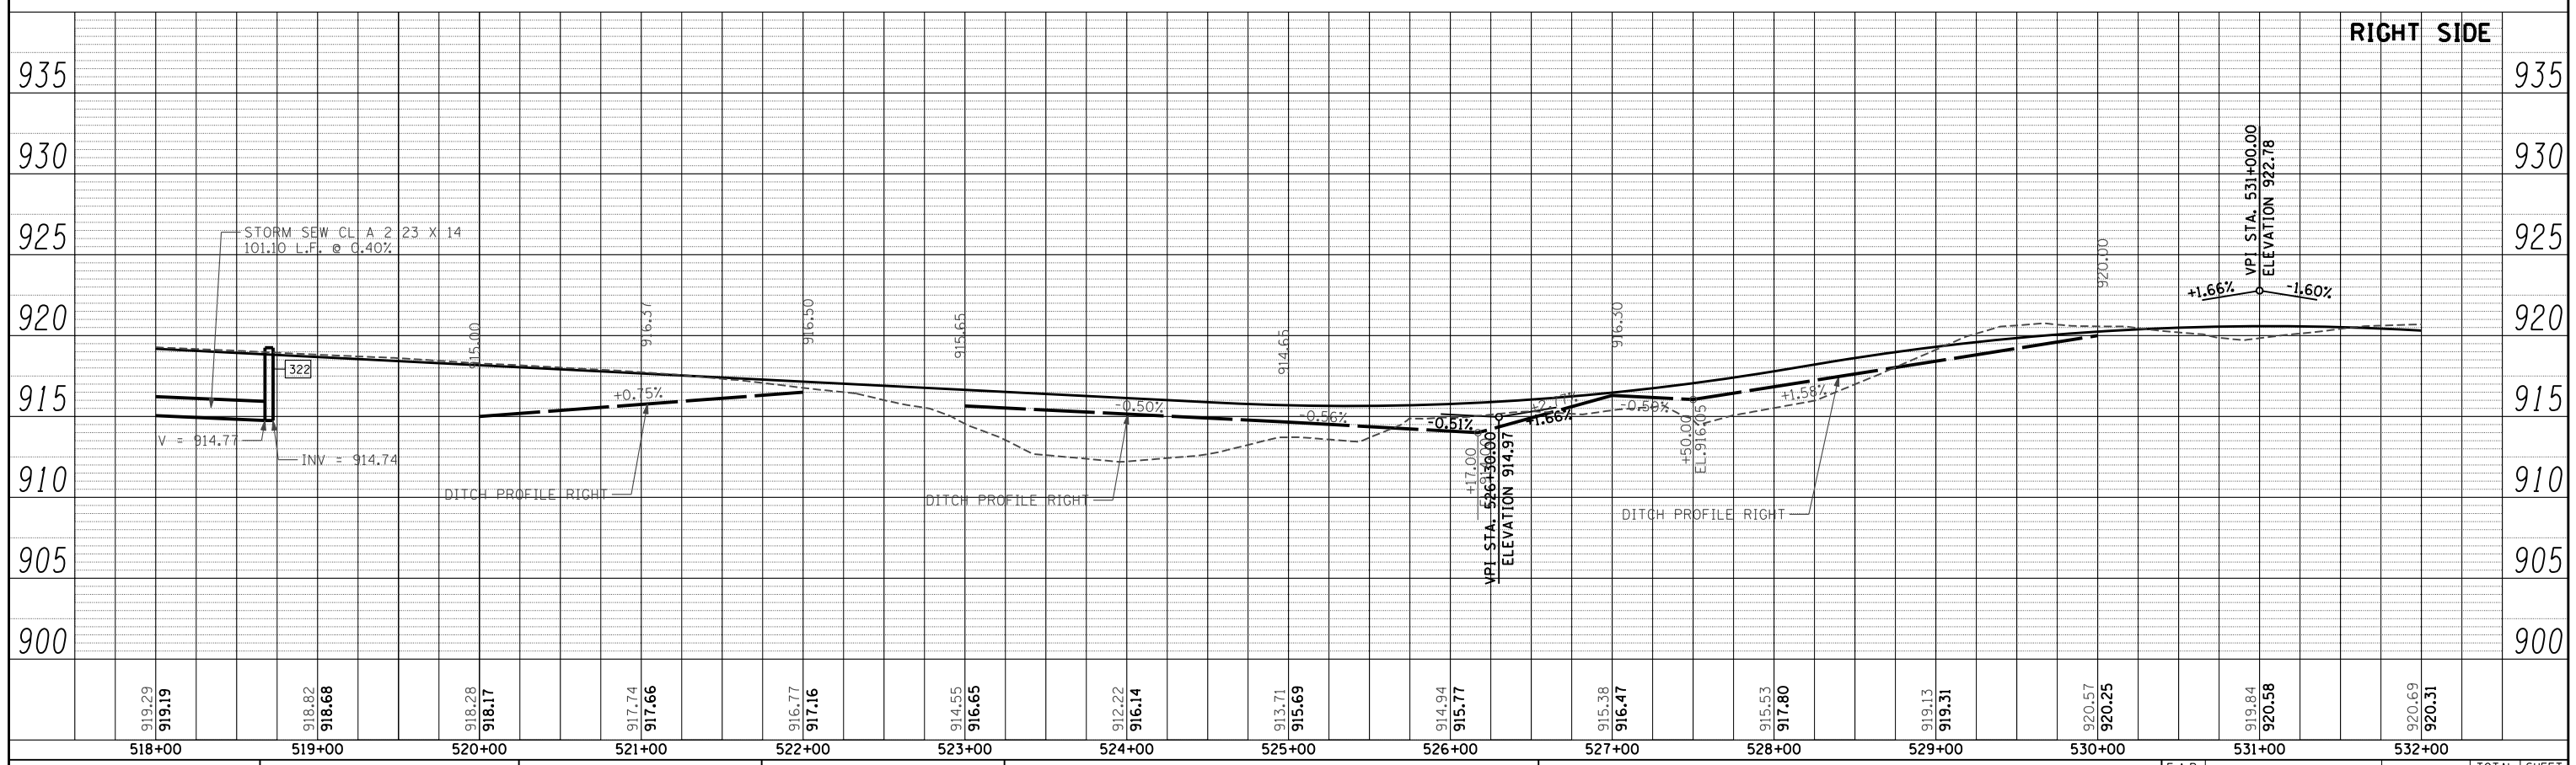

FILE NAME = S:\1606\CADD Sheets\162517-sh1-prof-drain.dgn	USER NAME = .USERNAME.	DESIGNED - DA	REVISED -	STATE OF ILLINOIS DEPARTMENT OF TRANSPORTATION	U.S. ROUTE 14 DRAINAGE PROFILE			F.A.P. RTE. 305	SECTION 27R-3	COUNTY MCHENRY	TOTAL SHEETS 431	SHEET NO. 138	
PLOT SCALE = 100.0000' / IN.	CHECKED - MGZ	REVISIED -	REVISIED -		SCALE: 1"=50'	SHEET NO. 138 OF 431 SHEETS	STA. 518+00.00 TO STA. 532+00.00	CONTRACT NO. 62517		ILLINOIS FED. AID PROJECT			
PLOT DATE = 10/15/2013	DATE - 10/15/2013	REVISIED -	REVISIED -										