



| | | | |
|------|-----------|----|------|
| PLAN | SURVEYED | BY | DATE |
| | PLOTTED | | |
| | CHECKED | | |
| | AT | | |
| | NO. _____ | | |
| | FILE NAME | | |

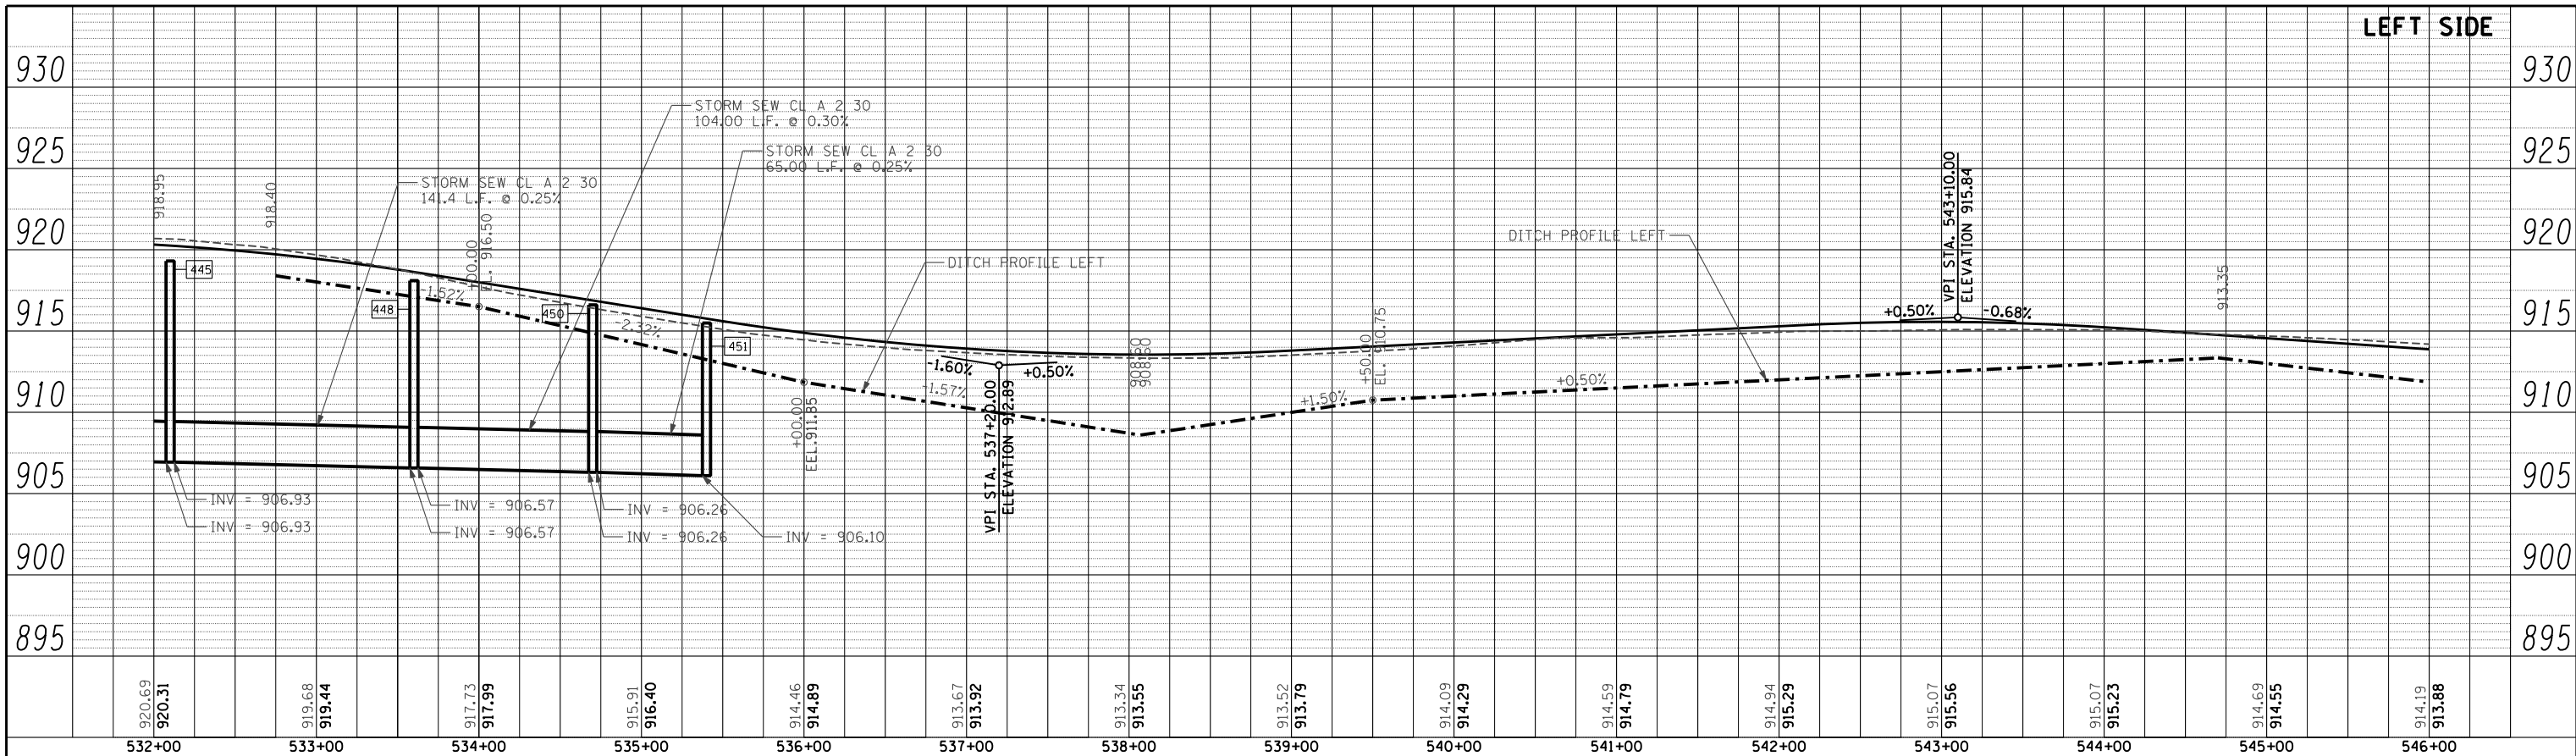

| | | | |
|---------|-----------|----|------|
| PROFILE | SURVEYED | BY | DATE |
| | PLOTTED | | |
| | CHECKED | | |
| | AT | | |
| | NO. _____ | | |
| | FILE NAME | | |

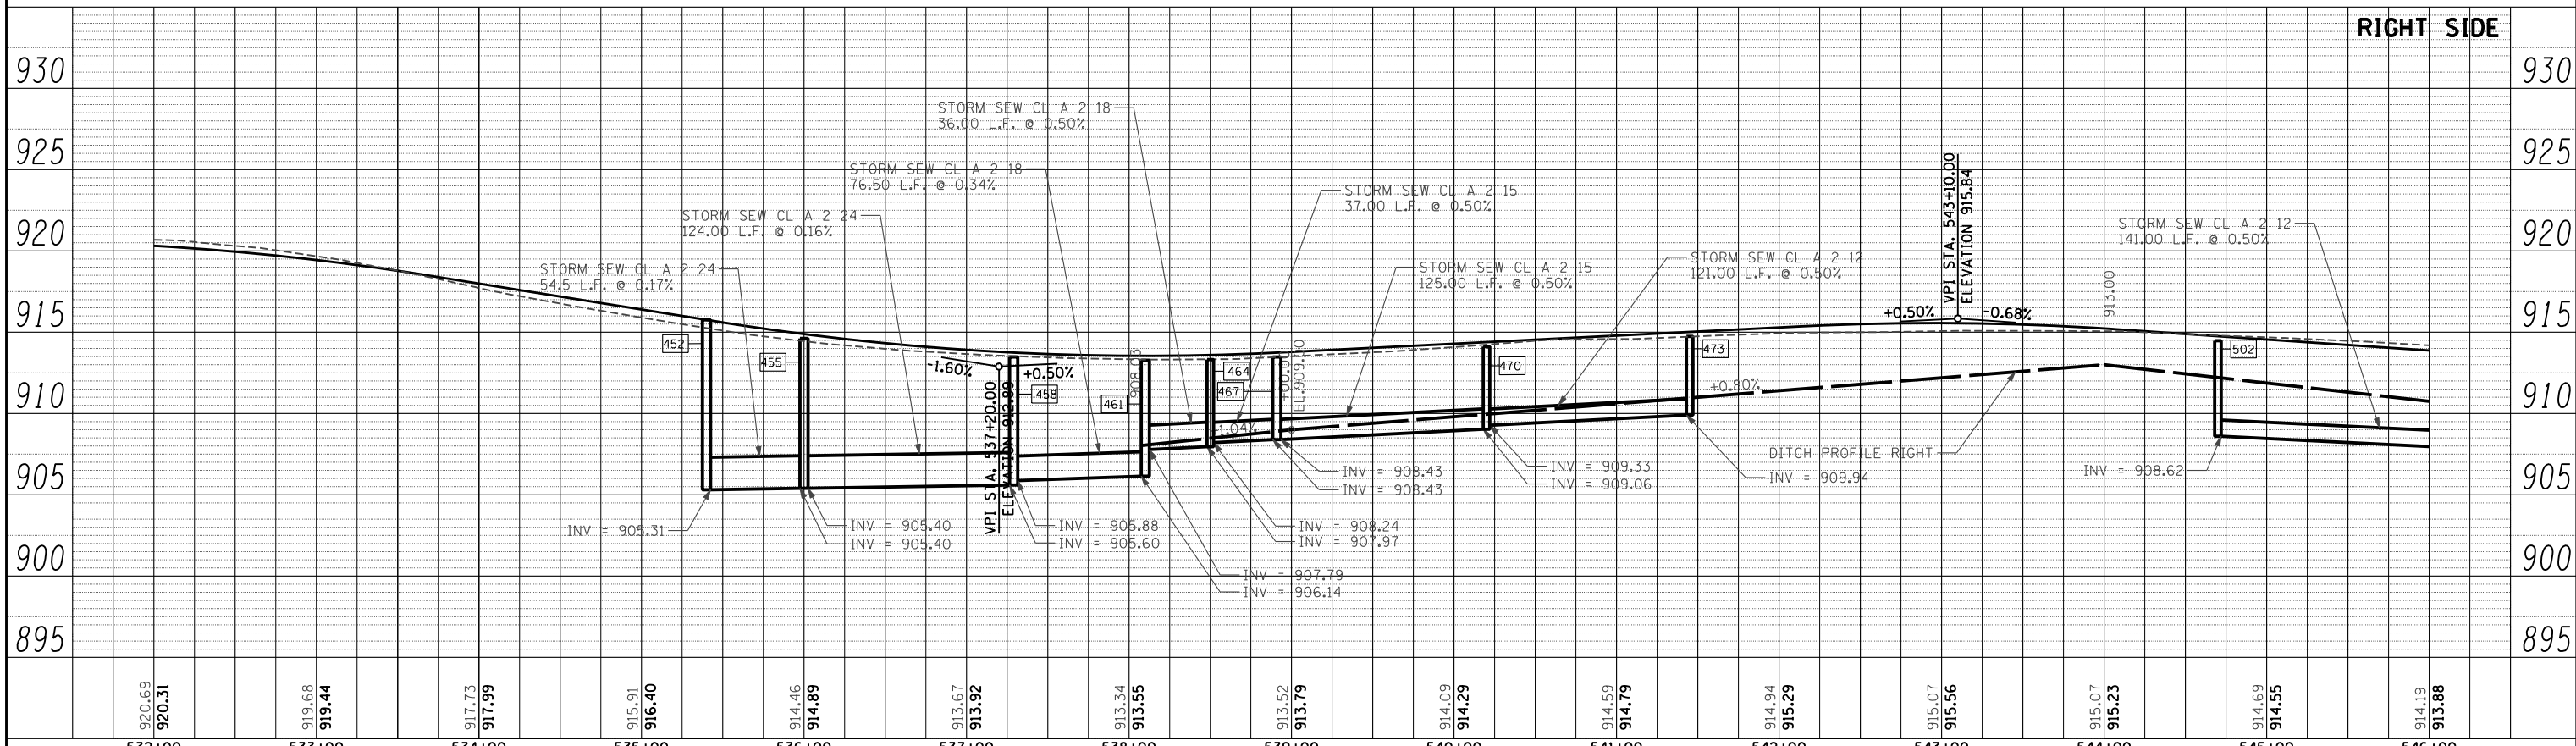

| | | | | | | | | | | | |
|---|------------------------|-------------------|-----------|---|---|-----------------------------|----------------------------------|--------------------|----------------|---------------------------|---------------|
| FILE NAME = | USER NAME = .USERNAME. | DESIGNED - DA | REVISED - | STATE OF ILLINOIS DEPARTMENT OF TRANSPORTATION | U.S. ROUTE 14 DRAINAGE PROFILE | | F.A.P. RTE. 305 | SECTION 27R-3 | COUNTY MCHENRY | TOTAL SHEETS 431 | SHEET NO. 139 |
| S:\1606\CADD Sheets\162517-shd-prof-drain.dgn | | DRAWN - DA | REVISED - | | SCALE: 1"=50' | SHEET NO. 139 OF 431 SHEETS | STA. 532+00.00 TO STA. 546+00.00 | CONTRACT NO. 62517 | | ILLINOIS FED. AID PROJECT | |
| PLOT SCALE = 100.0000' / IN. | | CHECKED - MGZ | REVISED - | | | | | | | | |
| PLOT DATE = 10/15/2013 | | DATE - 10/15/2013 | REVISED - | | | | | | | | |