



PLAN	SURVEYED	DATE
NOTE BOOK	GRADES CHECKED	BY
NO.	STRUCTURE	
	NOTATIONS	
	NO. 0140	

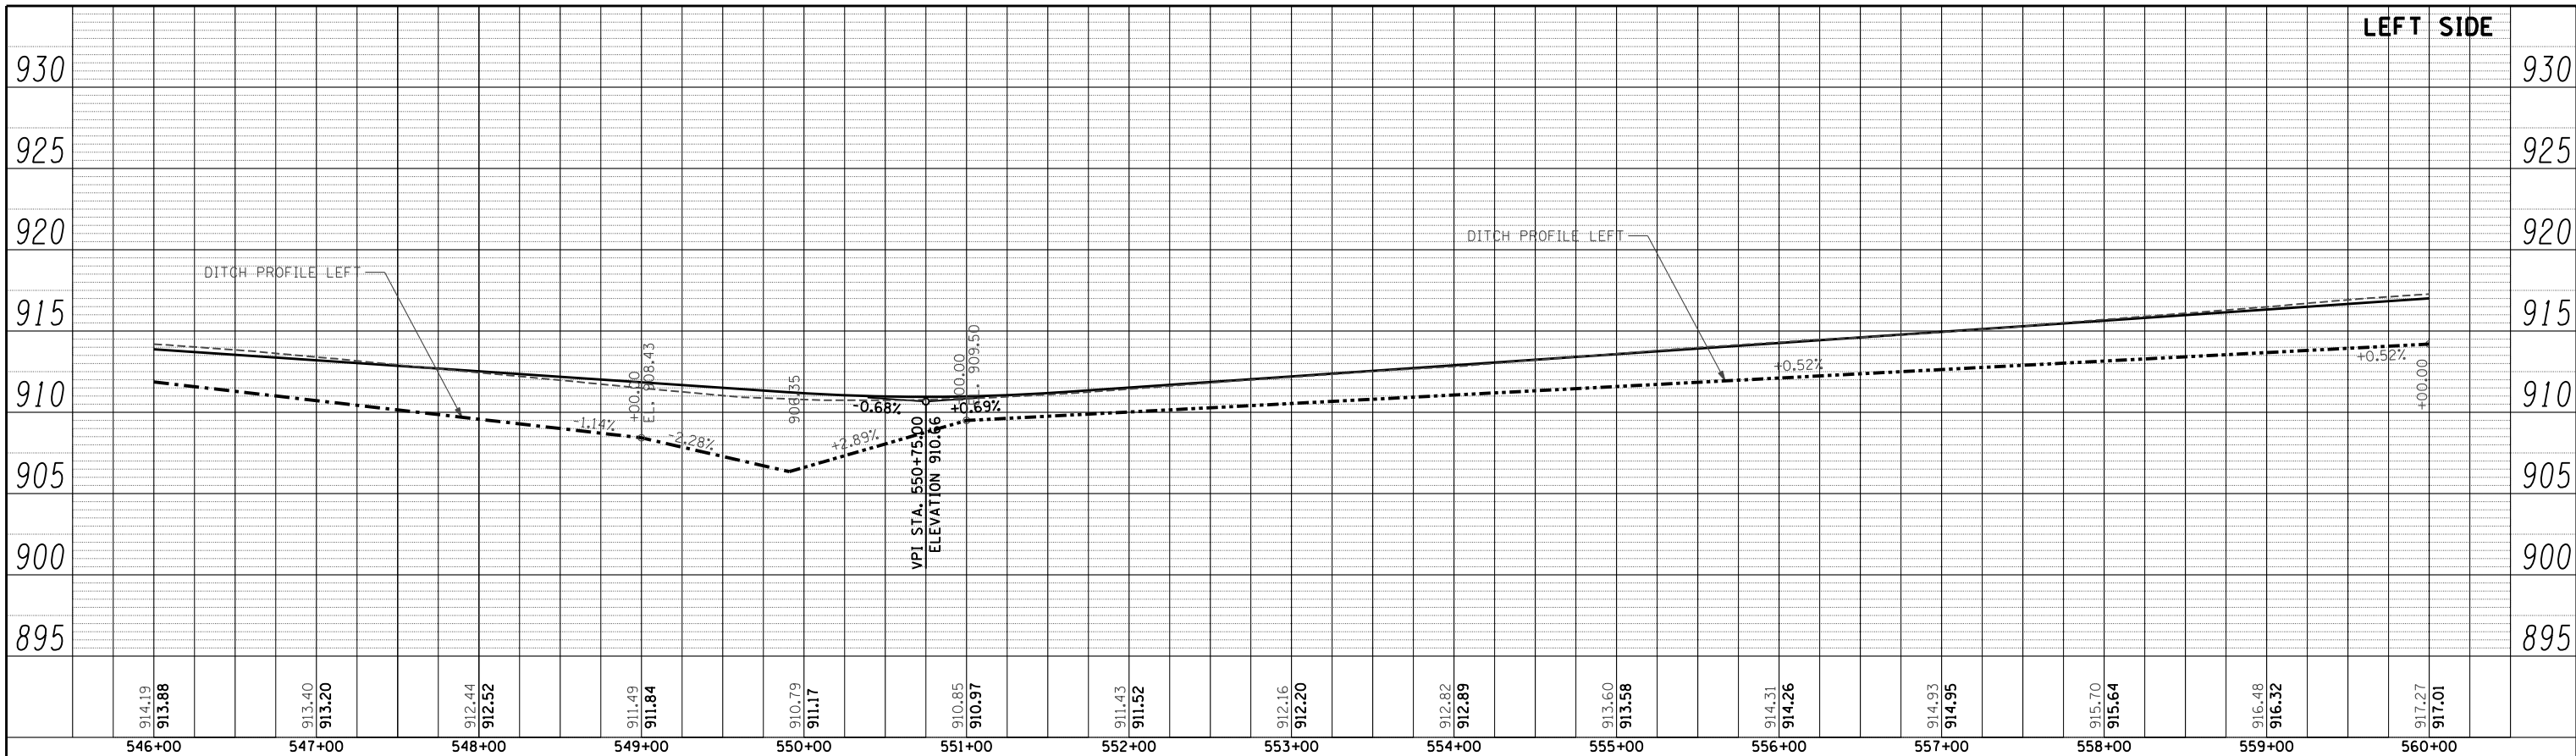

PROFILE	SURVEYED	DATE
NOTE BOOK	GRADES CHECKED	BY
NO.	STRUCTURE	
	NOTATIONS	
	NO. 0140	

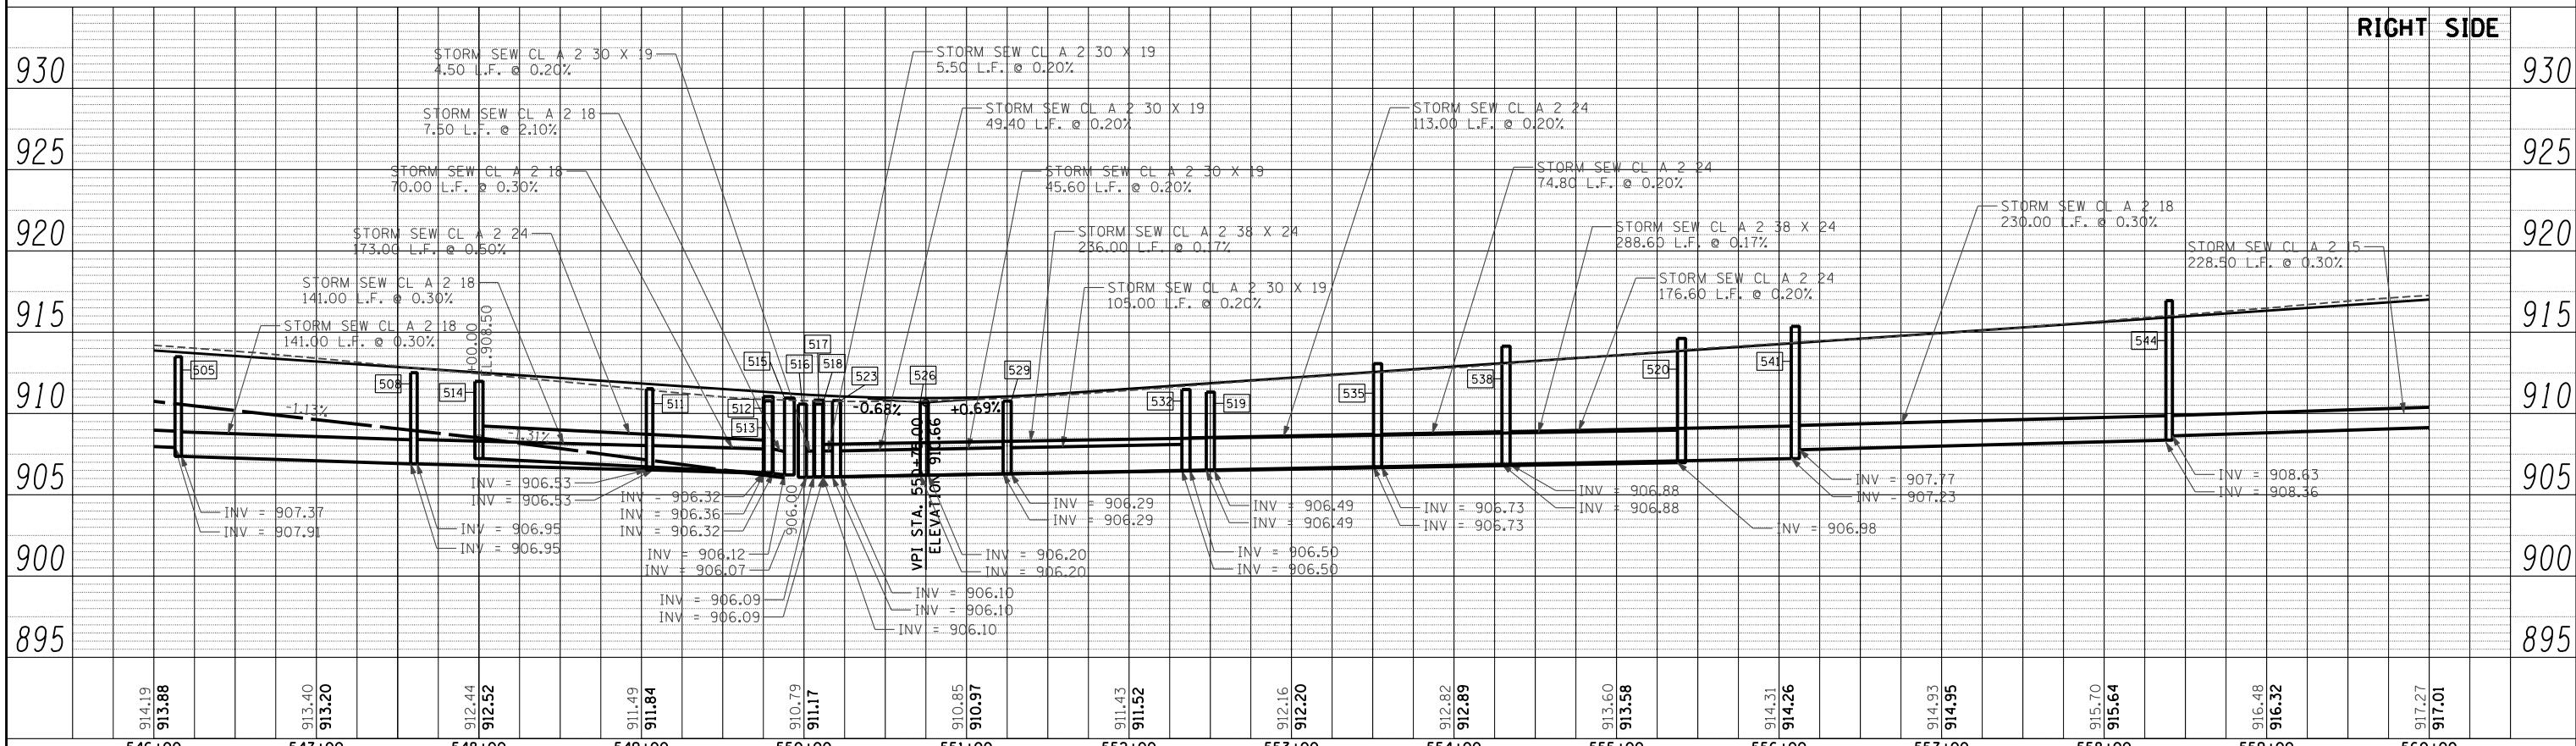

FILE NAME =	USER NAME = .USERNAME.	DESIGNED - DA	REVISED -	STATE OF ILLINOIS DEPARTMENT OF TRANSPORTATION	U.S. ROUTE 14 DRAINAGE PROFILE		F.A.P. RTE. 305	SECTION 27R-3	COUNTY MCHENRY	TOTAL SHEETS 431	SHEET NO. 140
CONTRACT NO. 62517	SCALE: 1"=50'	SHEET NO. 140 OF 431 SHEETS	STA. 546+00.00 TO STA. 560+00.00		ILLINOIS FED. AID PROJECT						
PLOT SCALE = 100.0000' / IN.	CHECKED - MGZ	REVISED -									
PLOT DATE = 10/15/2013	DATE - 10/15/2013	REVISED -									