



PLAN	SURVEYED	DATE
	PLOTTED	BY
	CHECKED	
	AT	
	NO.	
	FILE NAME	

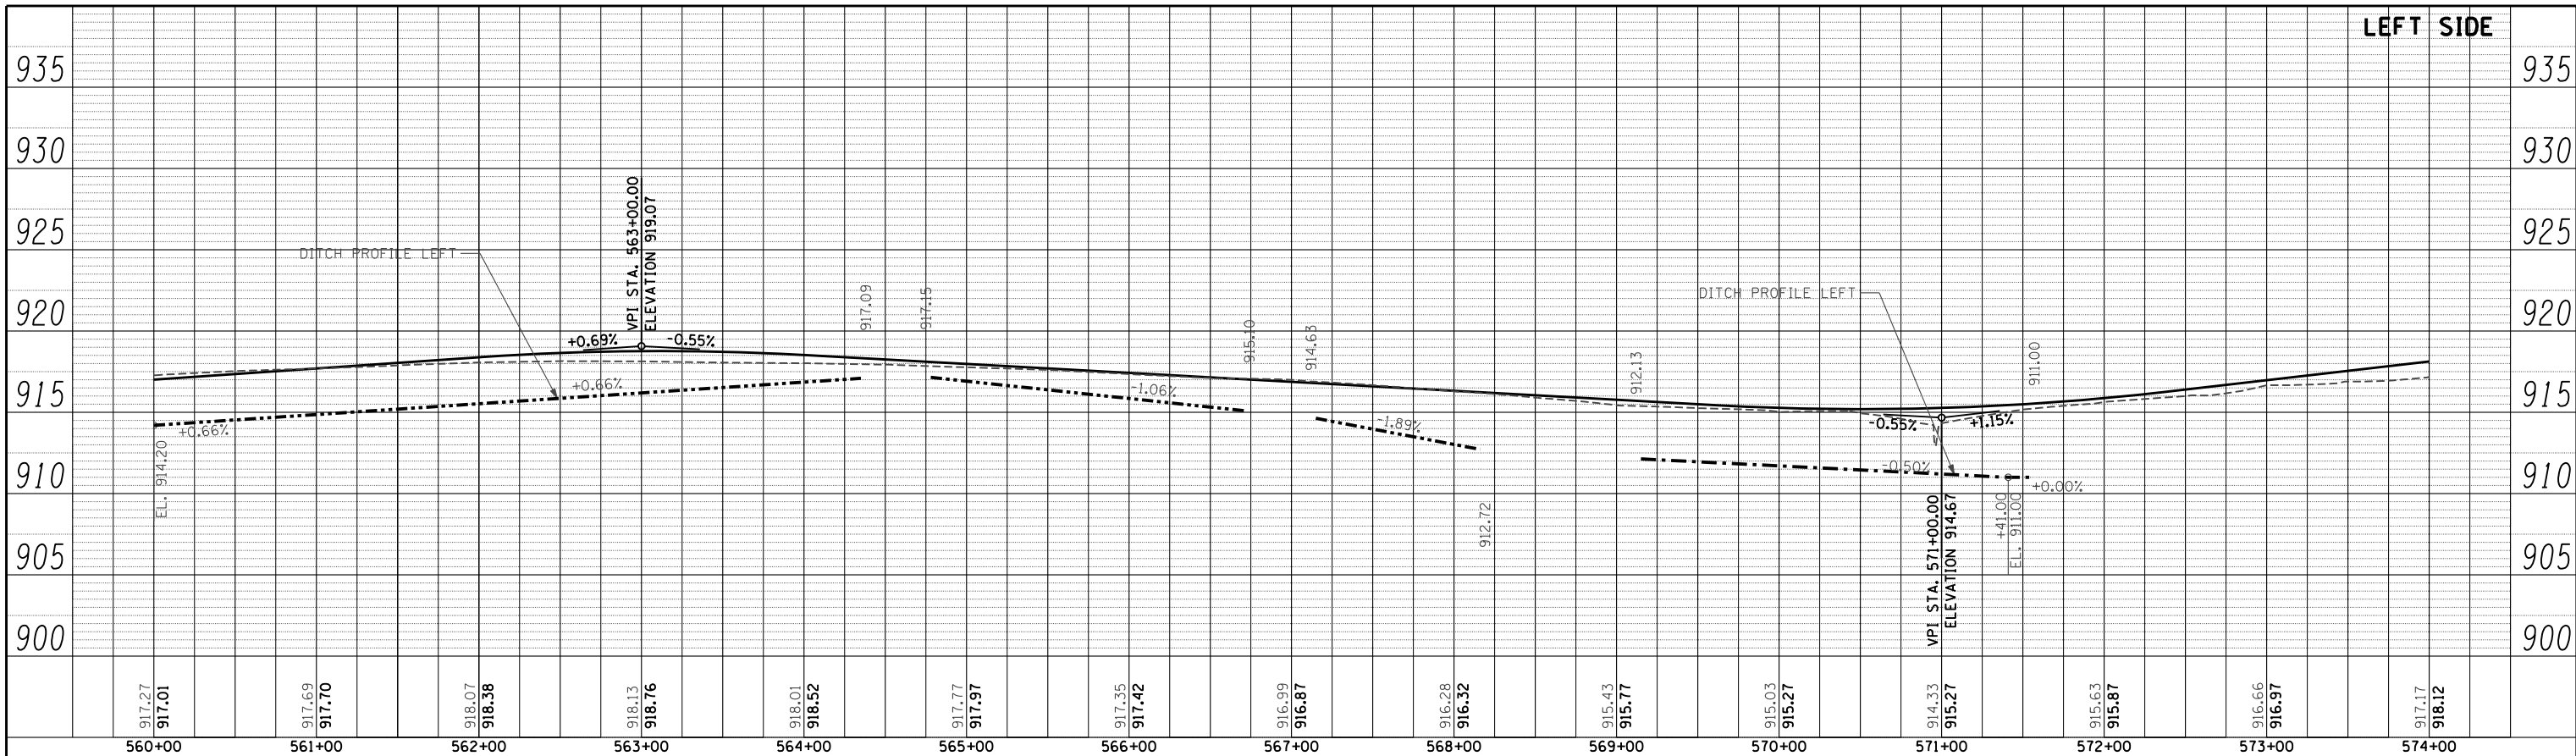

PROFILE	SURVEYED	DATE
	PLOTTED	BY
	CHECKED	
	AT	
	NO.	
	FILE NAME	

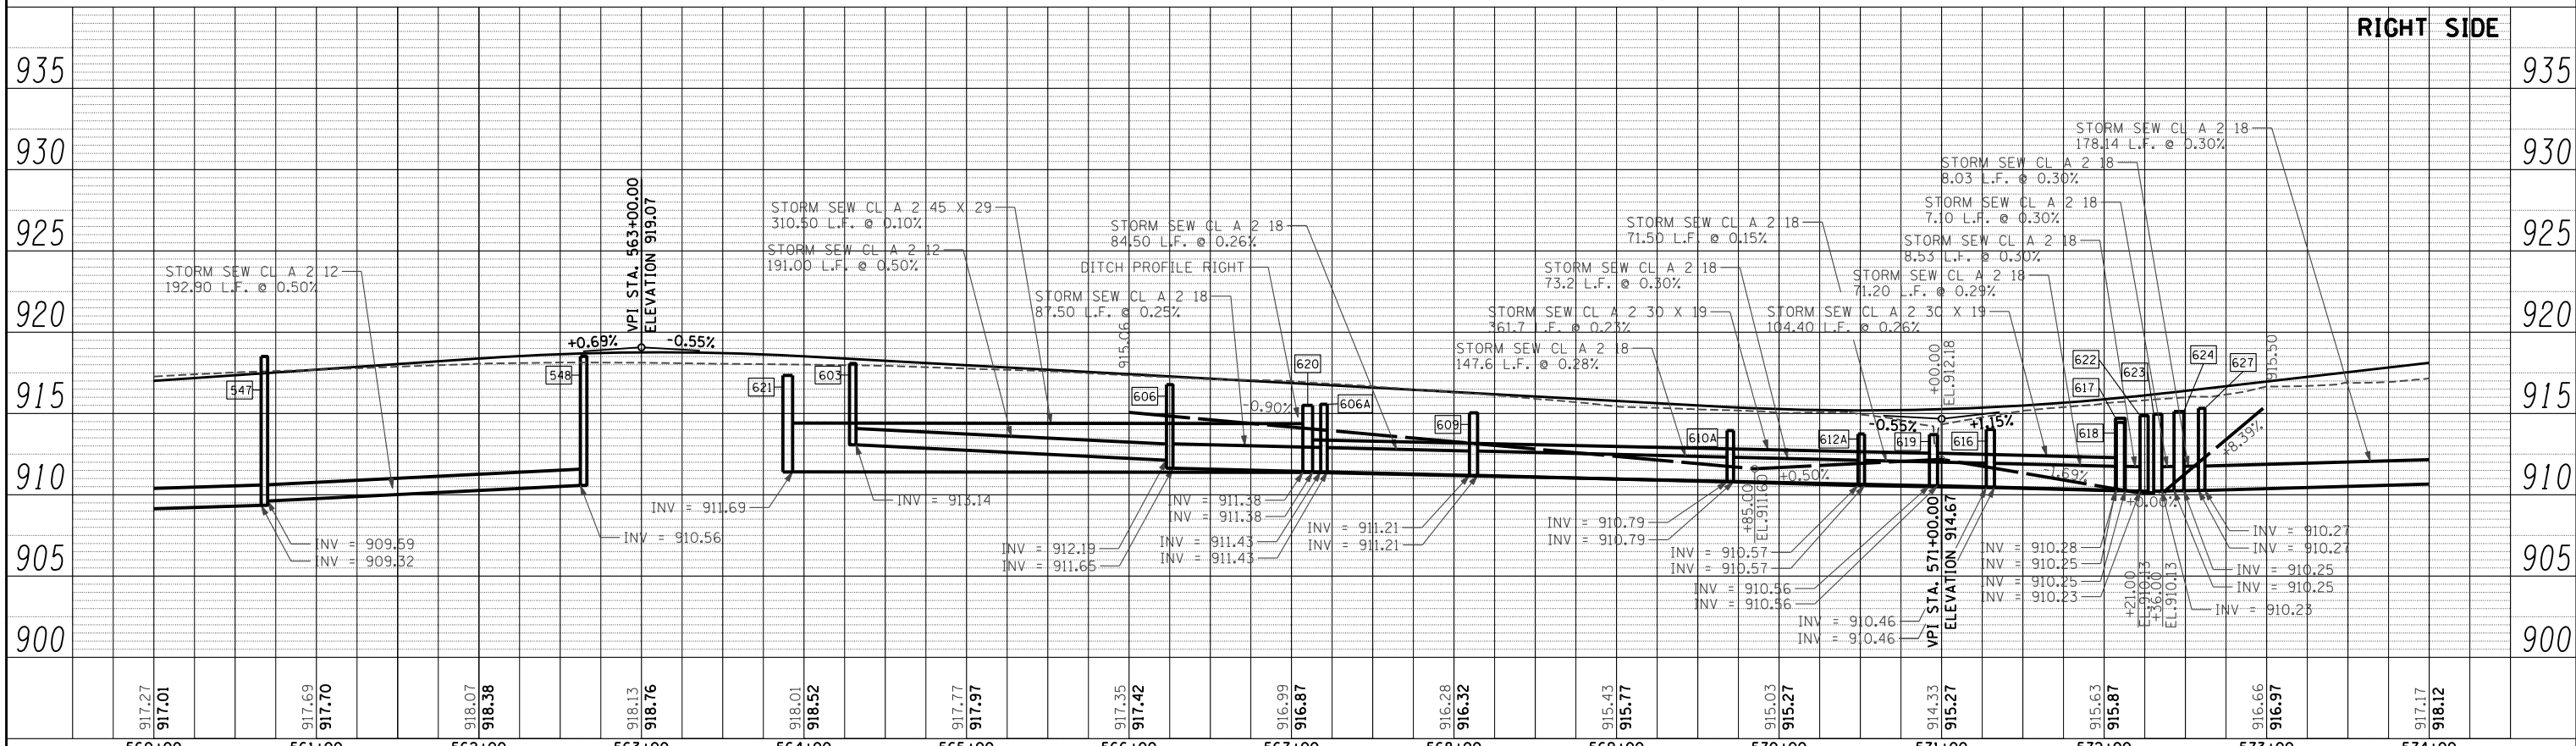

FILE NAME = S:\1606\CADD Sheets\162517-shd-prof-drain.dgn	USER NAME = .USERNAME.	DESIGNED - DA	REVISED -	<b>STATE OF ILLINOIS DEPARTMENT OF TRANSPORTATION</b>	<b>U.S. ROUTE 14 DRAINAGE PROFILE</b>	F.A.P. RTE. 305	SECTION 27R-3	COUNTY MCHENRY	TOTAL SHEETS 431	SHEET NO. 141		
PLOT SCALE = 100.0000' / IN.	CHECKED - MGZ	REVISED -	SCALE: 1"=50'			SHEET NO. 141 OF 431 SHEETS	STA. 560+00.00 TO STA. 574+00.00	CONTRACT NO. 62517				
PLOT DATE = 10/15/2013	DATE - 10/15/2013	REVISED -	ILLINOIS FED. AID PROJECT									