



PLAN	SURVEYED	BY	DATE
	PLOTTED		
	GRADES CHECKED		
	STRUCTURE NOTATIONS CHECKED		
	NOTE BOOK NO.		
	CAD FILE NAME		

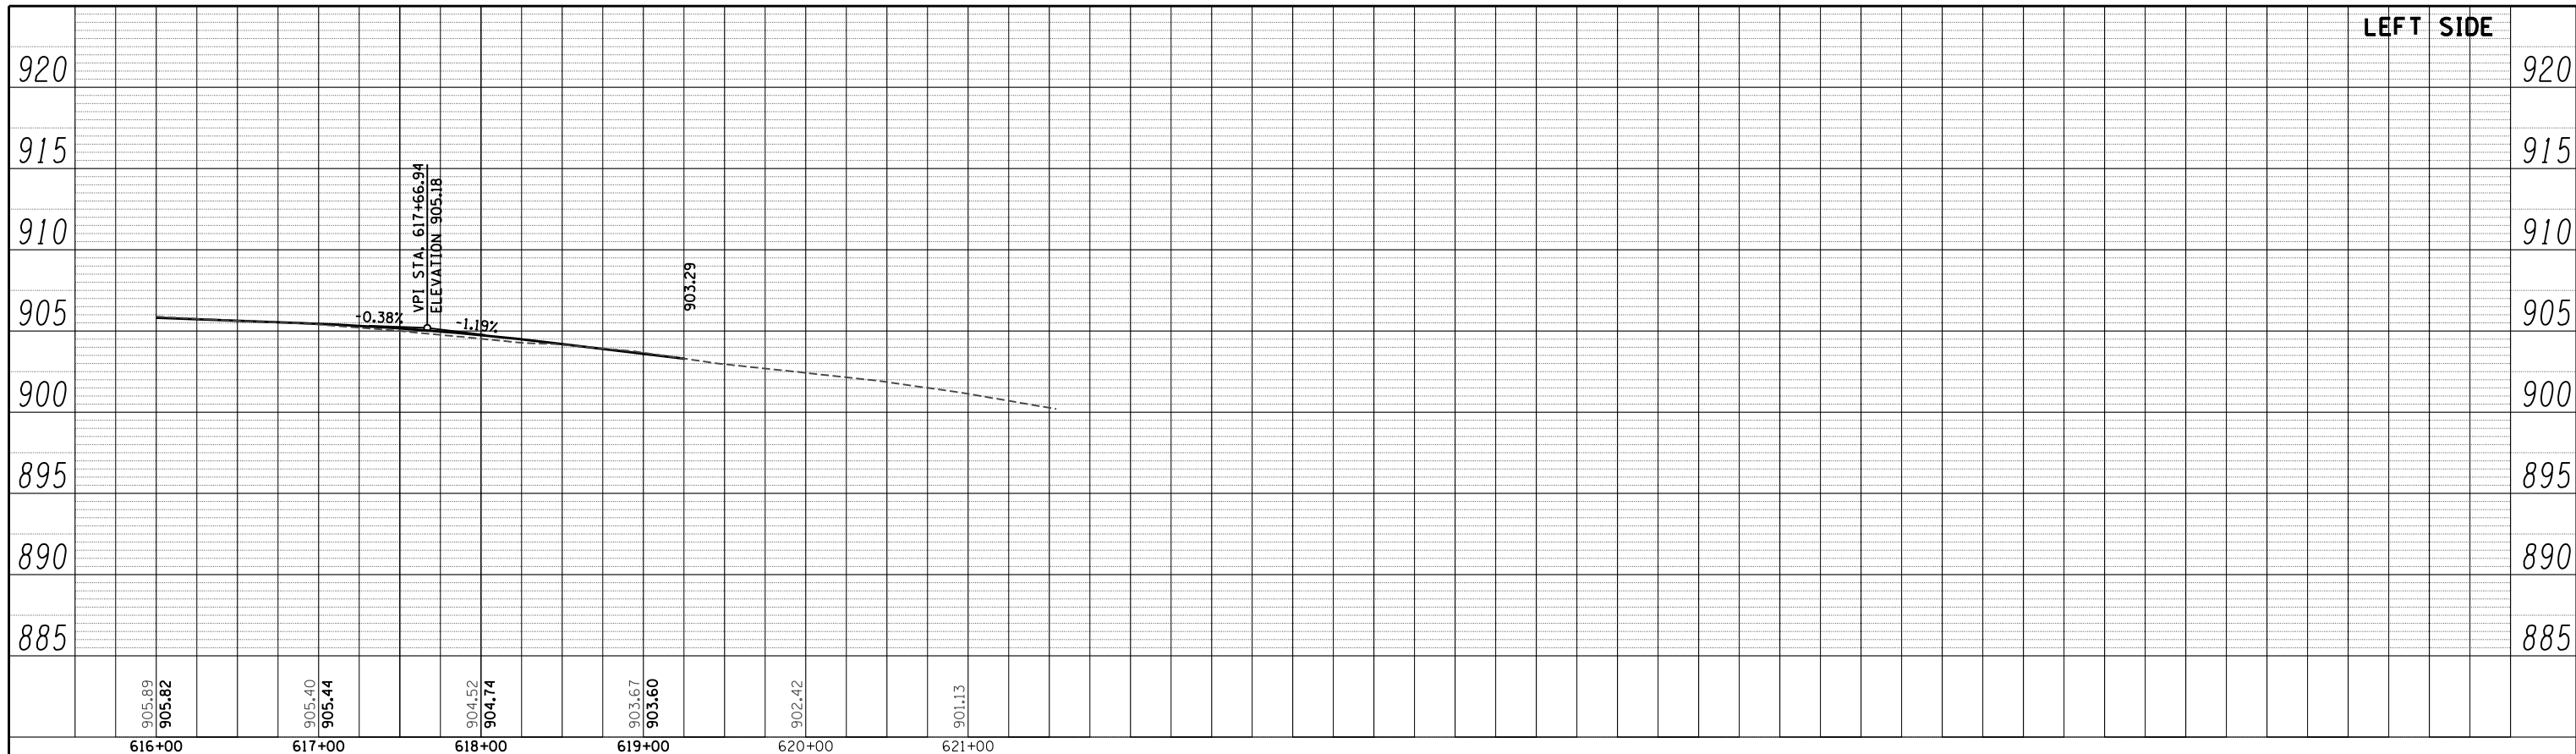

PROFILE	SURVEYED	BY	DATE
	PLOTTED		
	GRADES CHECKED		
	STRUCTURE NOTATIONS CHECKED		
	NOTE BOOK NO.		
	CAD FILE NAME		

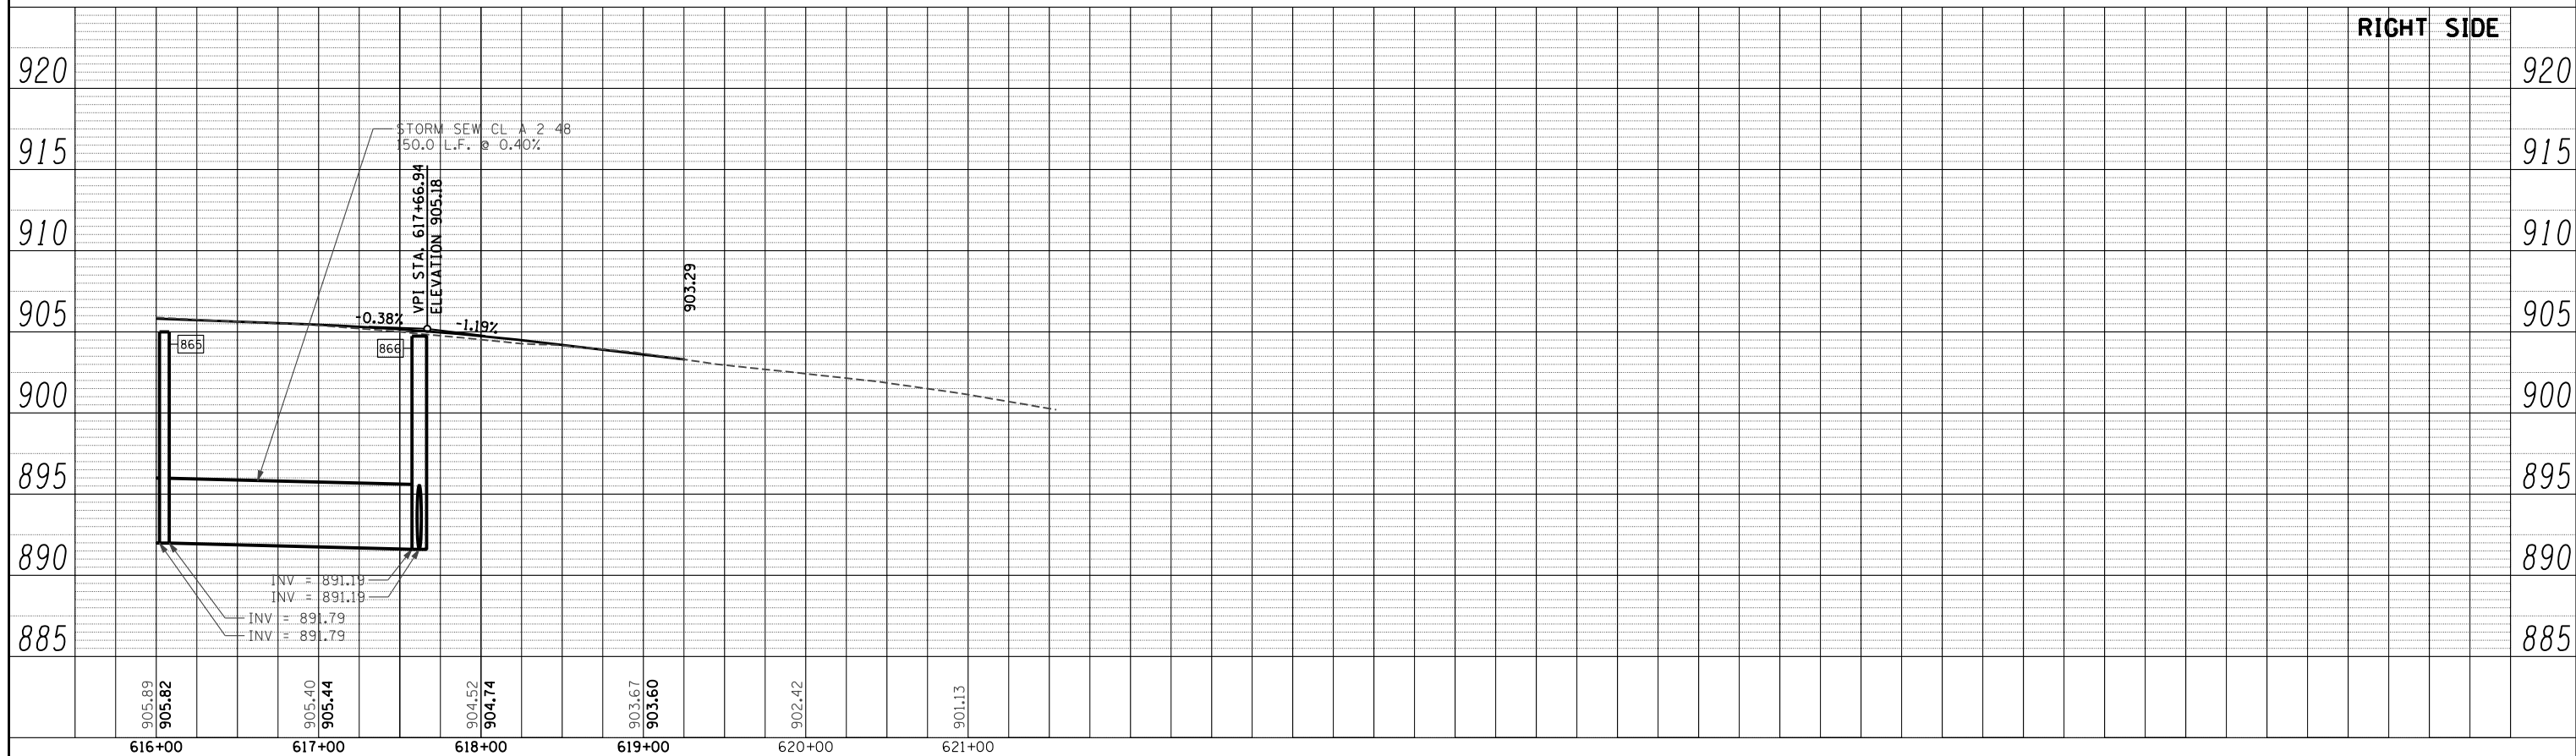

FILE NAME =	USER NAME =	DESIGNED -	REVISIED -
S:\1606\CADD Sheets\162517-shr-prof-drain.dgn	._USERNAME.	DA	
		DRAWN -	REVISIED -
		DA	
		CHECKED -	REVISIED -
		MGZ	
		DATE -	REVISIED -
		10/15/2013	

**STATE OF ILLINOIS
DEPARTMENT OF TRANSPORTATION**

**U.S. ROUTE 14
DRAINAGE PROFILE**

SCALE: 1"=50' SHEET NO. 145 OF 431 SHEETS STA. 616+00.00 TO STA. 619+25.58

F.A.P. RTE.	SECTION	COUNTY	TOTAL SHEETS	SHEET NO.
305	27R-3	MCHENRY	431	145
CONTRACT NO. 62517				
ILLINOIS FED. AID PROJECT				