


PLAN	SURVEYED	BY	DATE
NOTE BOOK NO.	PLOTTED		
	CHECKED		
	ALIGNED		
	CAD FILE NAME		

PROFILE	SURVEYED	BY	DATE
NOTE BOOK NO.	GRADES CHECKED		
	STRUCTURE NOTATIONS OK'D		

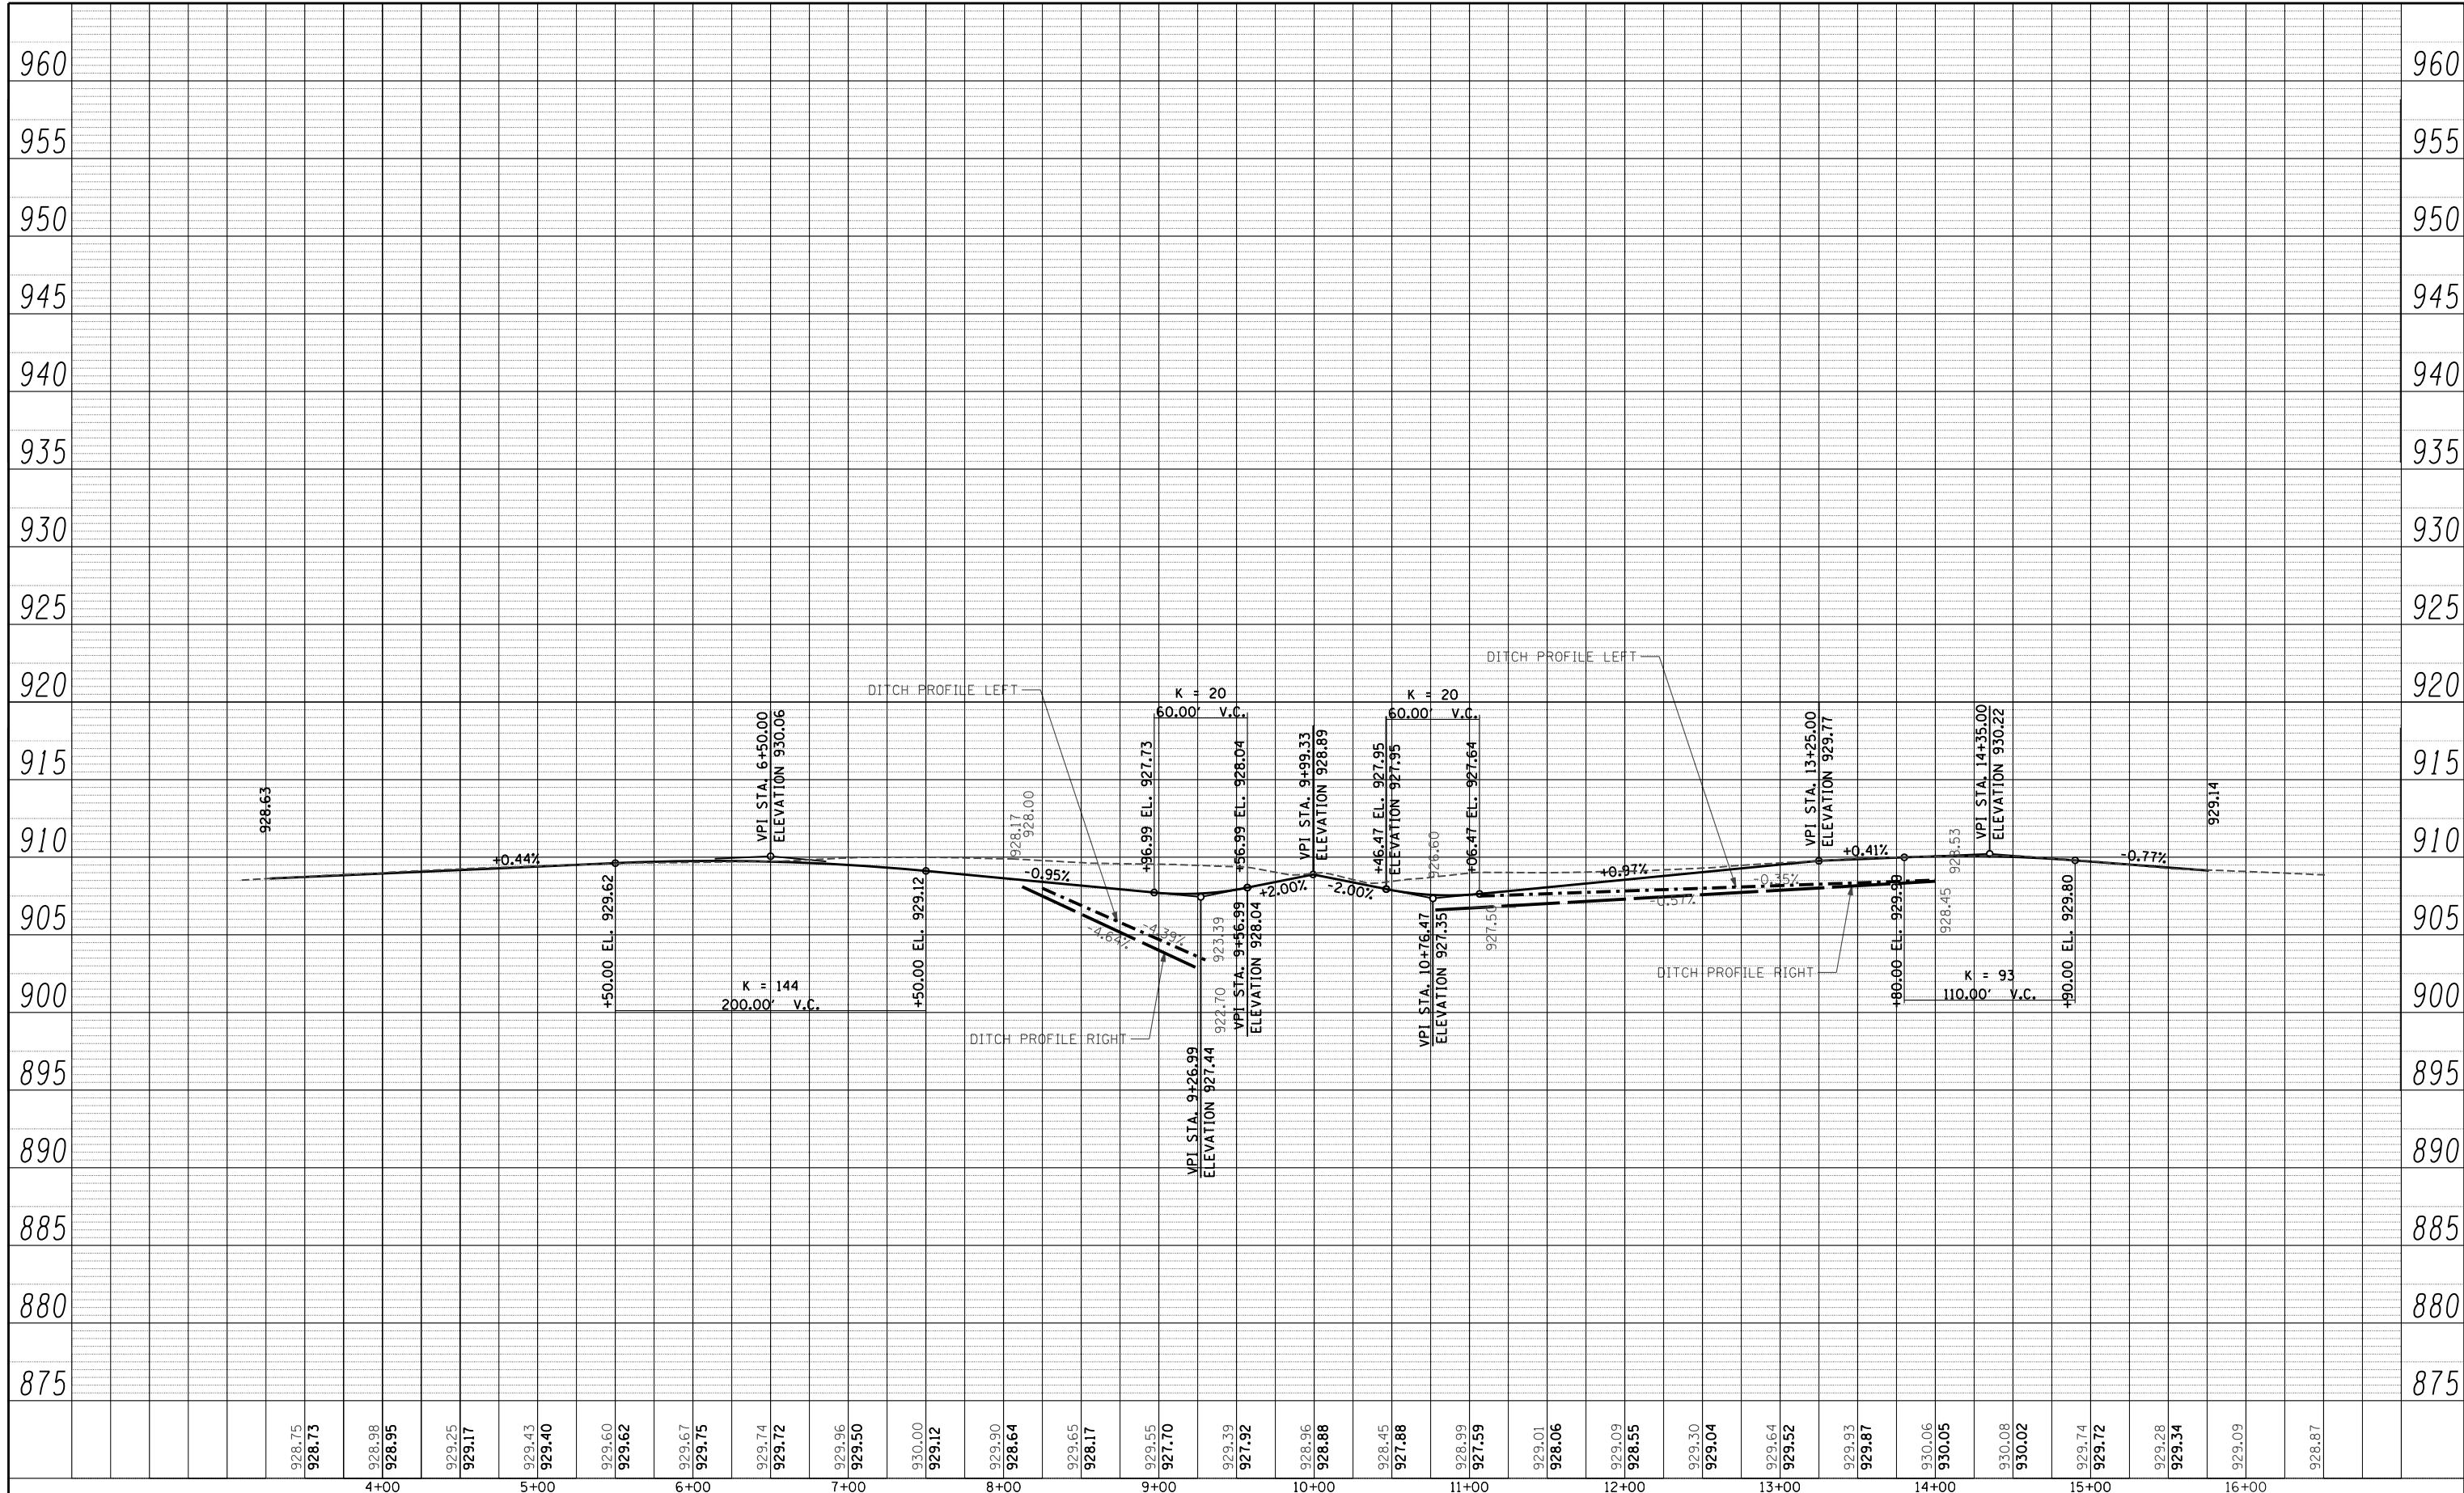

928.75 928.73	928.98 928.95	929.25 929.17	929.43 929.40	929.60 929.62	929.67 929.75	929.74 929.72	929.96 929.50	930.00 929.12	929.90 928.64	929.65 928.17	929.55 927.70	929.39 927.92	928.96 928.88	928.45 927.88	928.99 927.59	929.01 928.06	929.09 928.55	929.30 929.04	929.64 929.52	929.93 929.87	930.06 930.05	930.08 930.02	929.74 929.72	929.28 929.34	929.09	928.87
-------------------------	-------------------------	--------	--------

FILE NAME = S:\1606\CADD Sheets\162517-shit-prof-draw.dgn	USER NAME = _USERNAME_	DESIGNED - DA	REVISED -	STATE OF ILLINOIS DEPARTMENT OF TRANSPORTATION	LUCAS RD AND COLLEGE ENTRANCE #3 (TARTAN RD) PROFILE	F.A.P. RTE. 305	SECTION 27R-3	COUNTY MCHENRY	TOTAL SHEETS 431	SHEET NO. 146	
PLOT SCALE = 100.0000' / IN.	CHECKED - MGZ	REVISIED -	SCALE: 1"=50'			SHEET NO. 146 OF 431 SHEETS	STA. 3+27.60 TO STA. 15+76.30	CONTRACT NO. 62517		ILLINOIS FED. AID PROJECT	
PLOT DATE = 10/15/2013	DATE - 10/15/2013	REVISIED -									