


PLAN	SURVEYED	BY	DATE
	PLOTTED		
	GRADES CHECKED		
	STRUCTURE NOT AT THIS OFF		
	NOTE BOOK NO.		
	CADD FILE NAME		

PROFILE	SURVEYED	BY	DATE
	PLOTTED		
	GRADES CHECKED		
	STRUCTURE NOT AT THIS OFF		
	NOTE BOOK NO.		
	CADD FILE NAME		

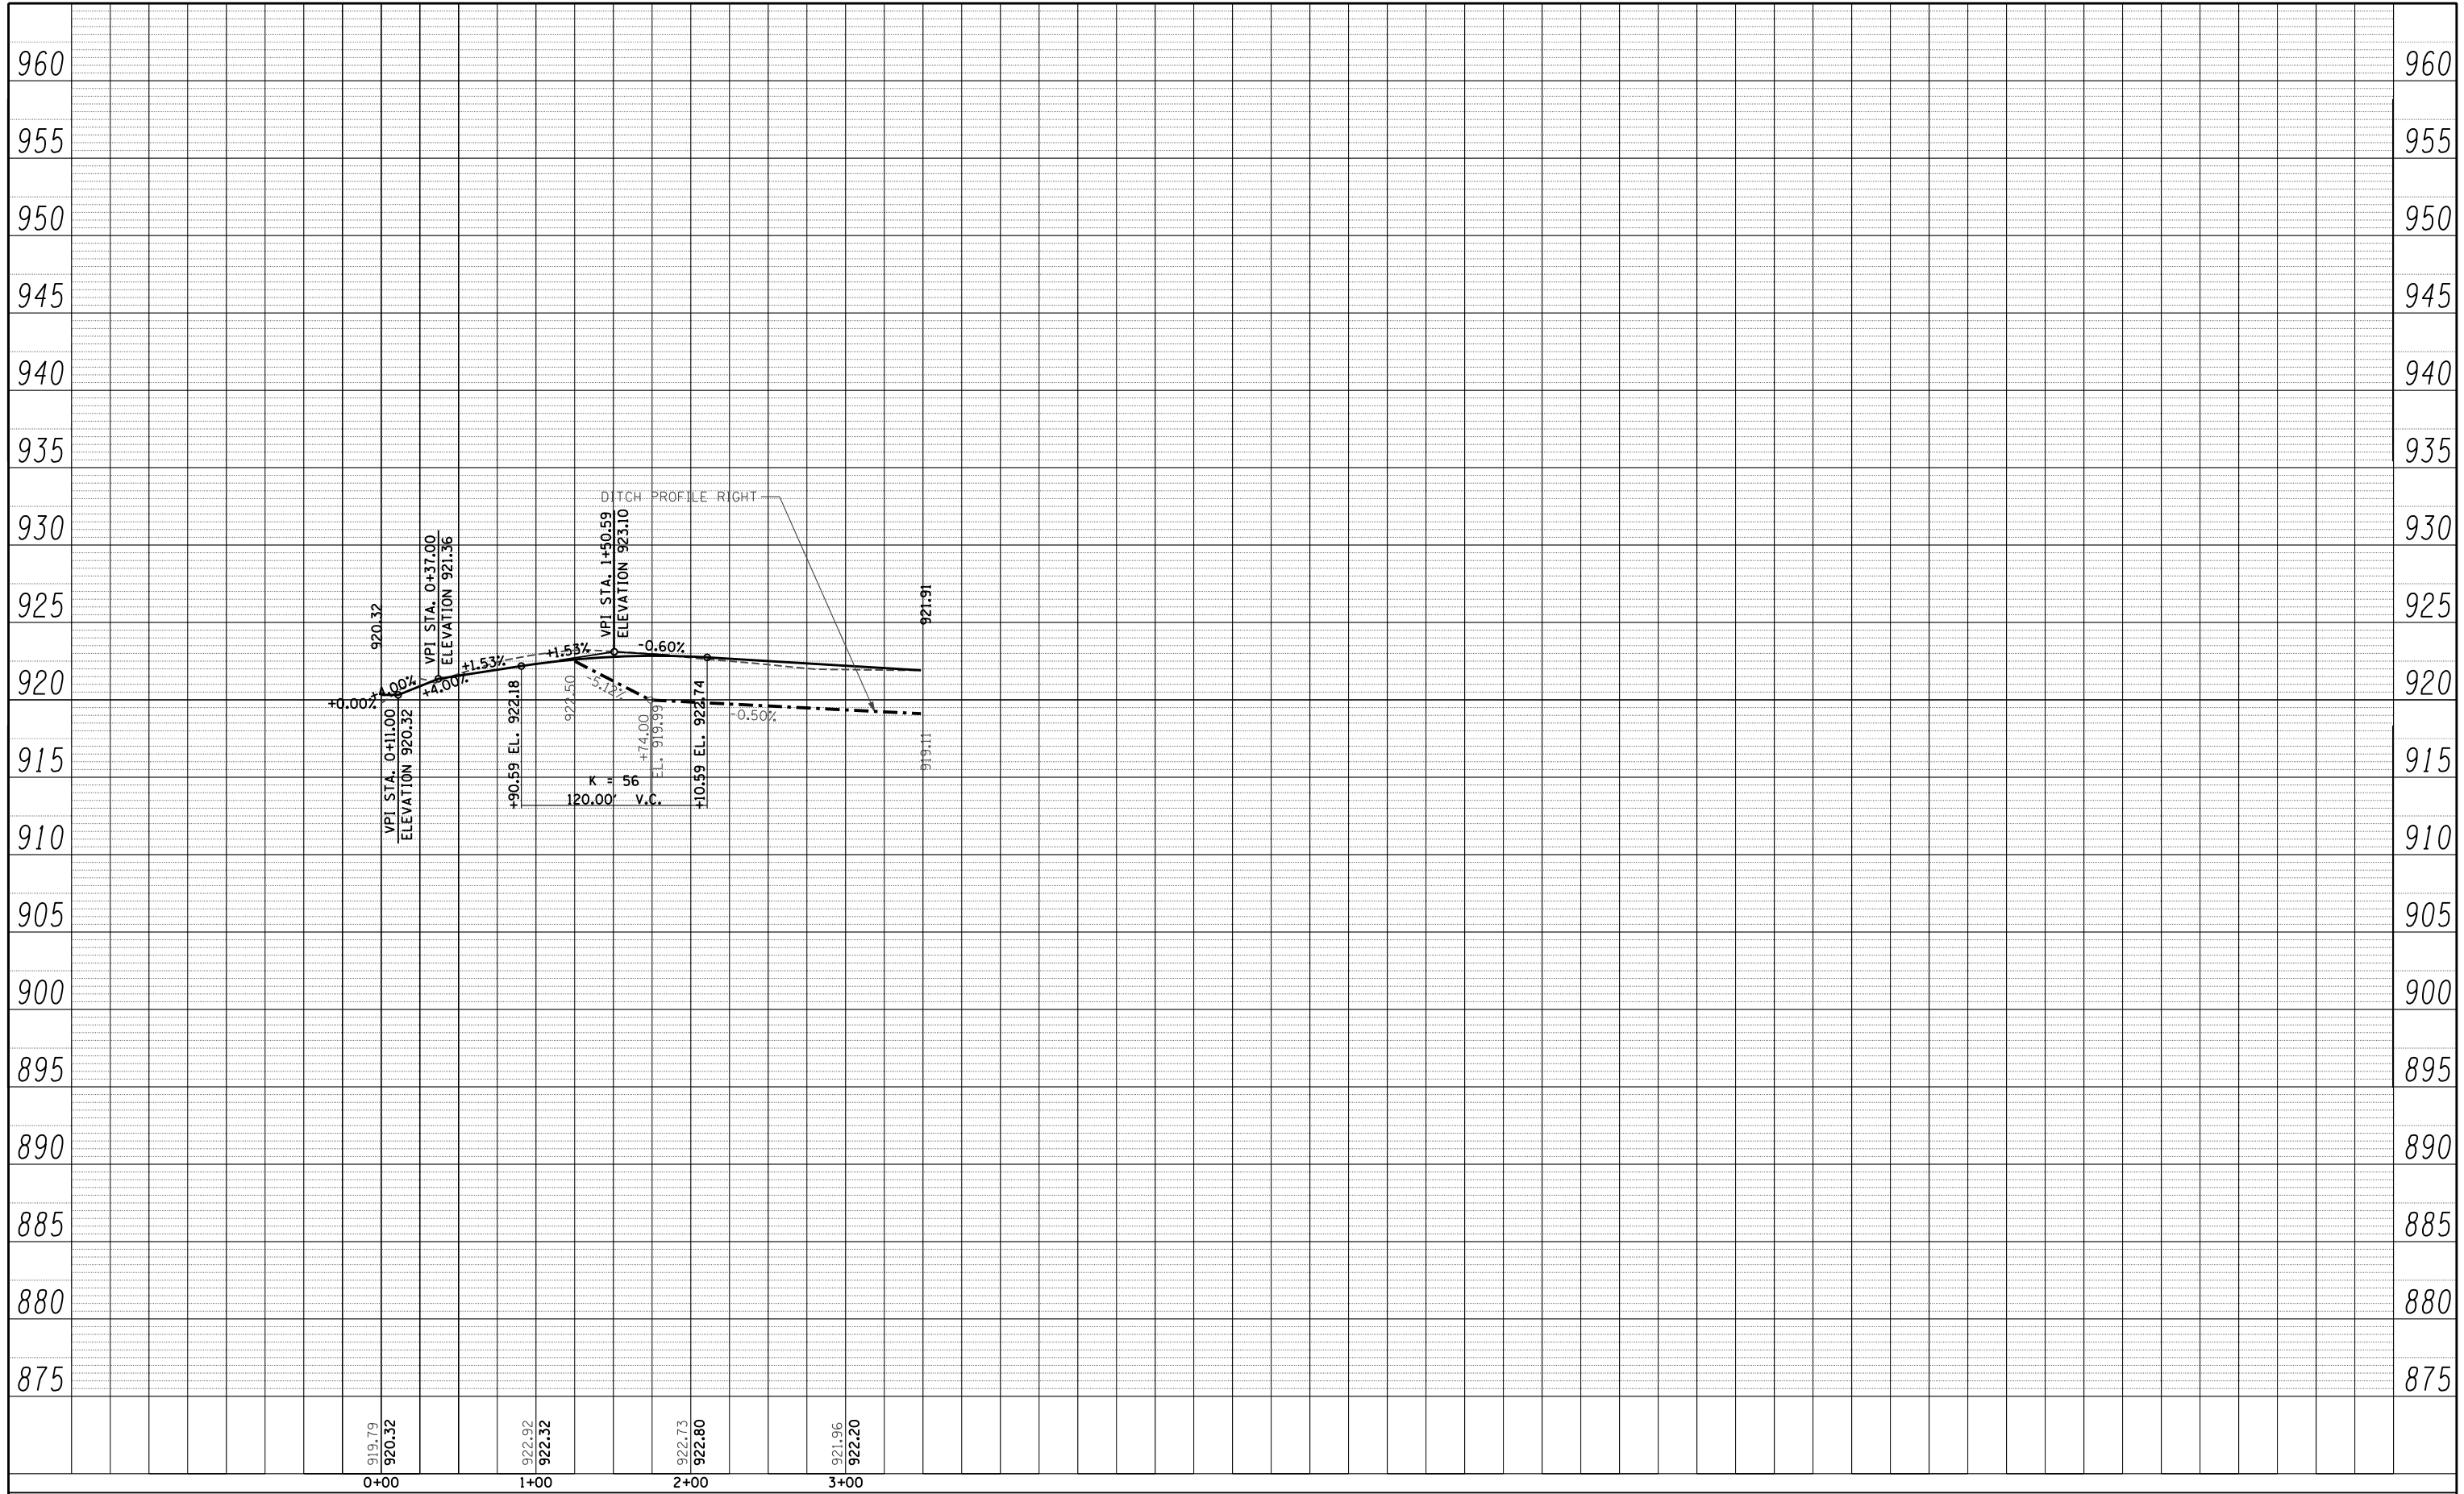

FILE NAME = S:\1606\CADD Sheets\162517-shit-prof-drain.dgn	USER NAME = _USERNAME_	DESIGNED - DA	REVISED -
PLOT SCALE = 100.0000' / IN.		DRAWN - DA	REVISED -
PLOT DATE = 11/7/2013		CHECKED - MGZ	REVISED -
		DATE - 10/15/2013	REVISED -

**STATE OF ILLINOIS  
DEPARTMENT OF TRANSPORTATION**

**LENNY DRIVE  
DRAINAGE PROFILE**

SCALE: 1"=50'      SHEET NO. 148 OF 431 SHEETS      STA. 0+00.00 TO STA. 3+48.72

F.A.P. RTE.	SECTION	COUNTY	TOTAL SHEETS	SHEET NO.
305	27R-3	MCHENRY	431	148
CONTRACT NO. 62517				
ILLINOIS FED. AID PROJECT				