


PLAN	SURVEYED	BY	DATE
	PLOTTED		
	GRADES CHECKED		
	STRUCTURE NOT AT THIS OFFICE		
	NOTE BOOK NO.		
	CADD FILE NAME		

PROFILE	SURVEYED	BY	DATE
	PLOTTED		
	GRADES CHECKED		
	STRUCTURE NOT AT THIS OFFICE		
	NOTE BOOK NO.		
	CADD FILE NAME		

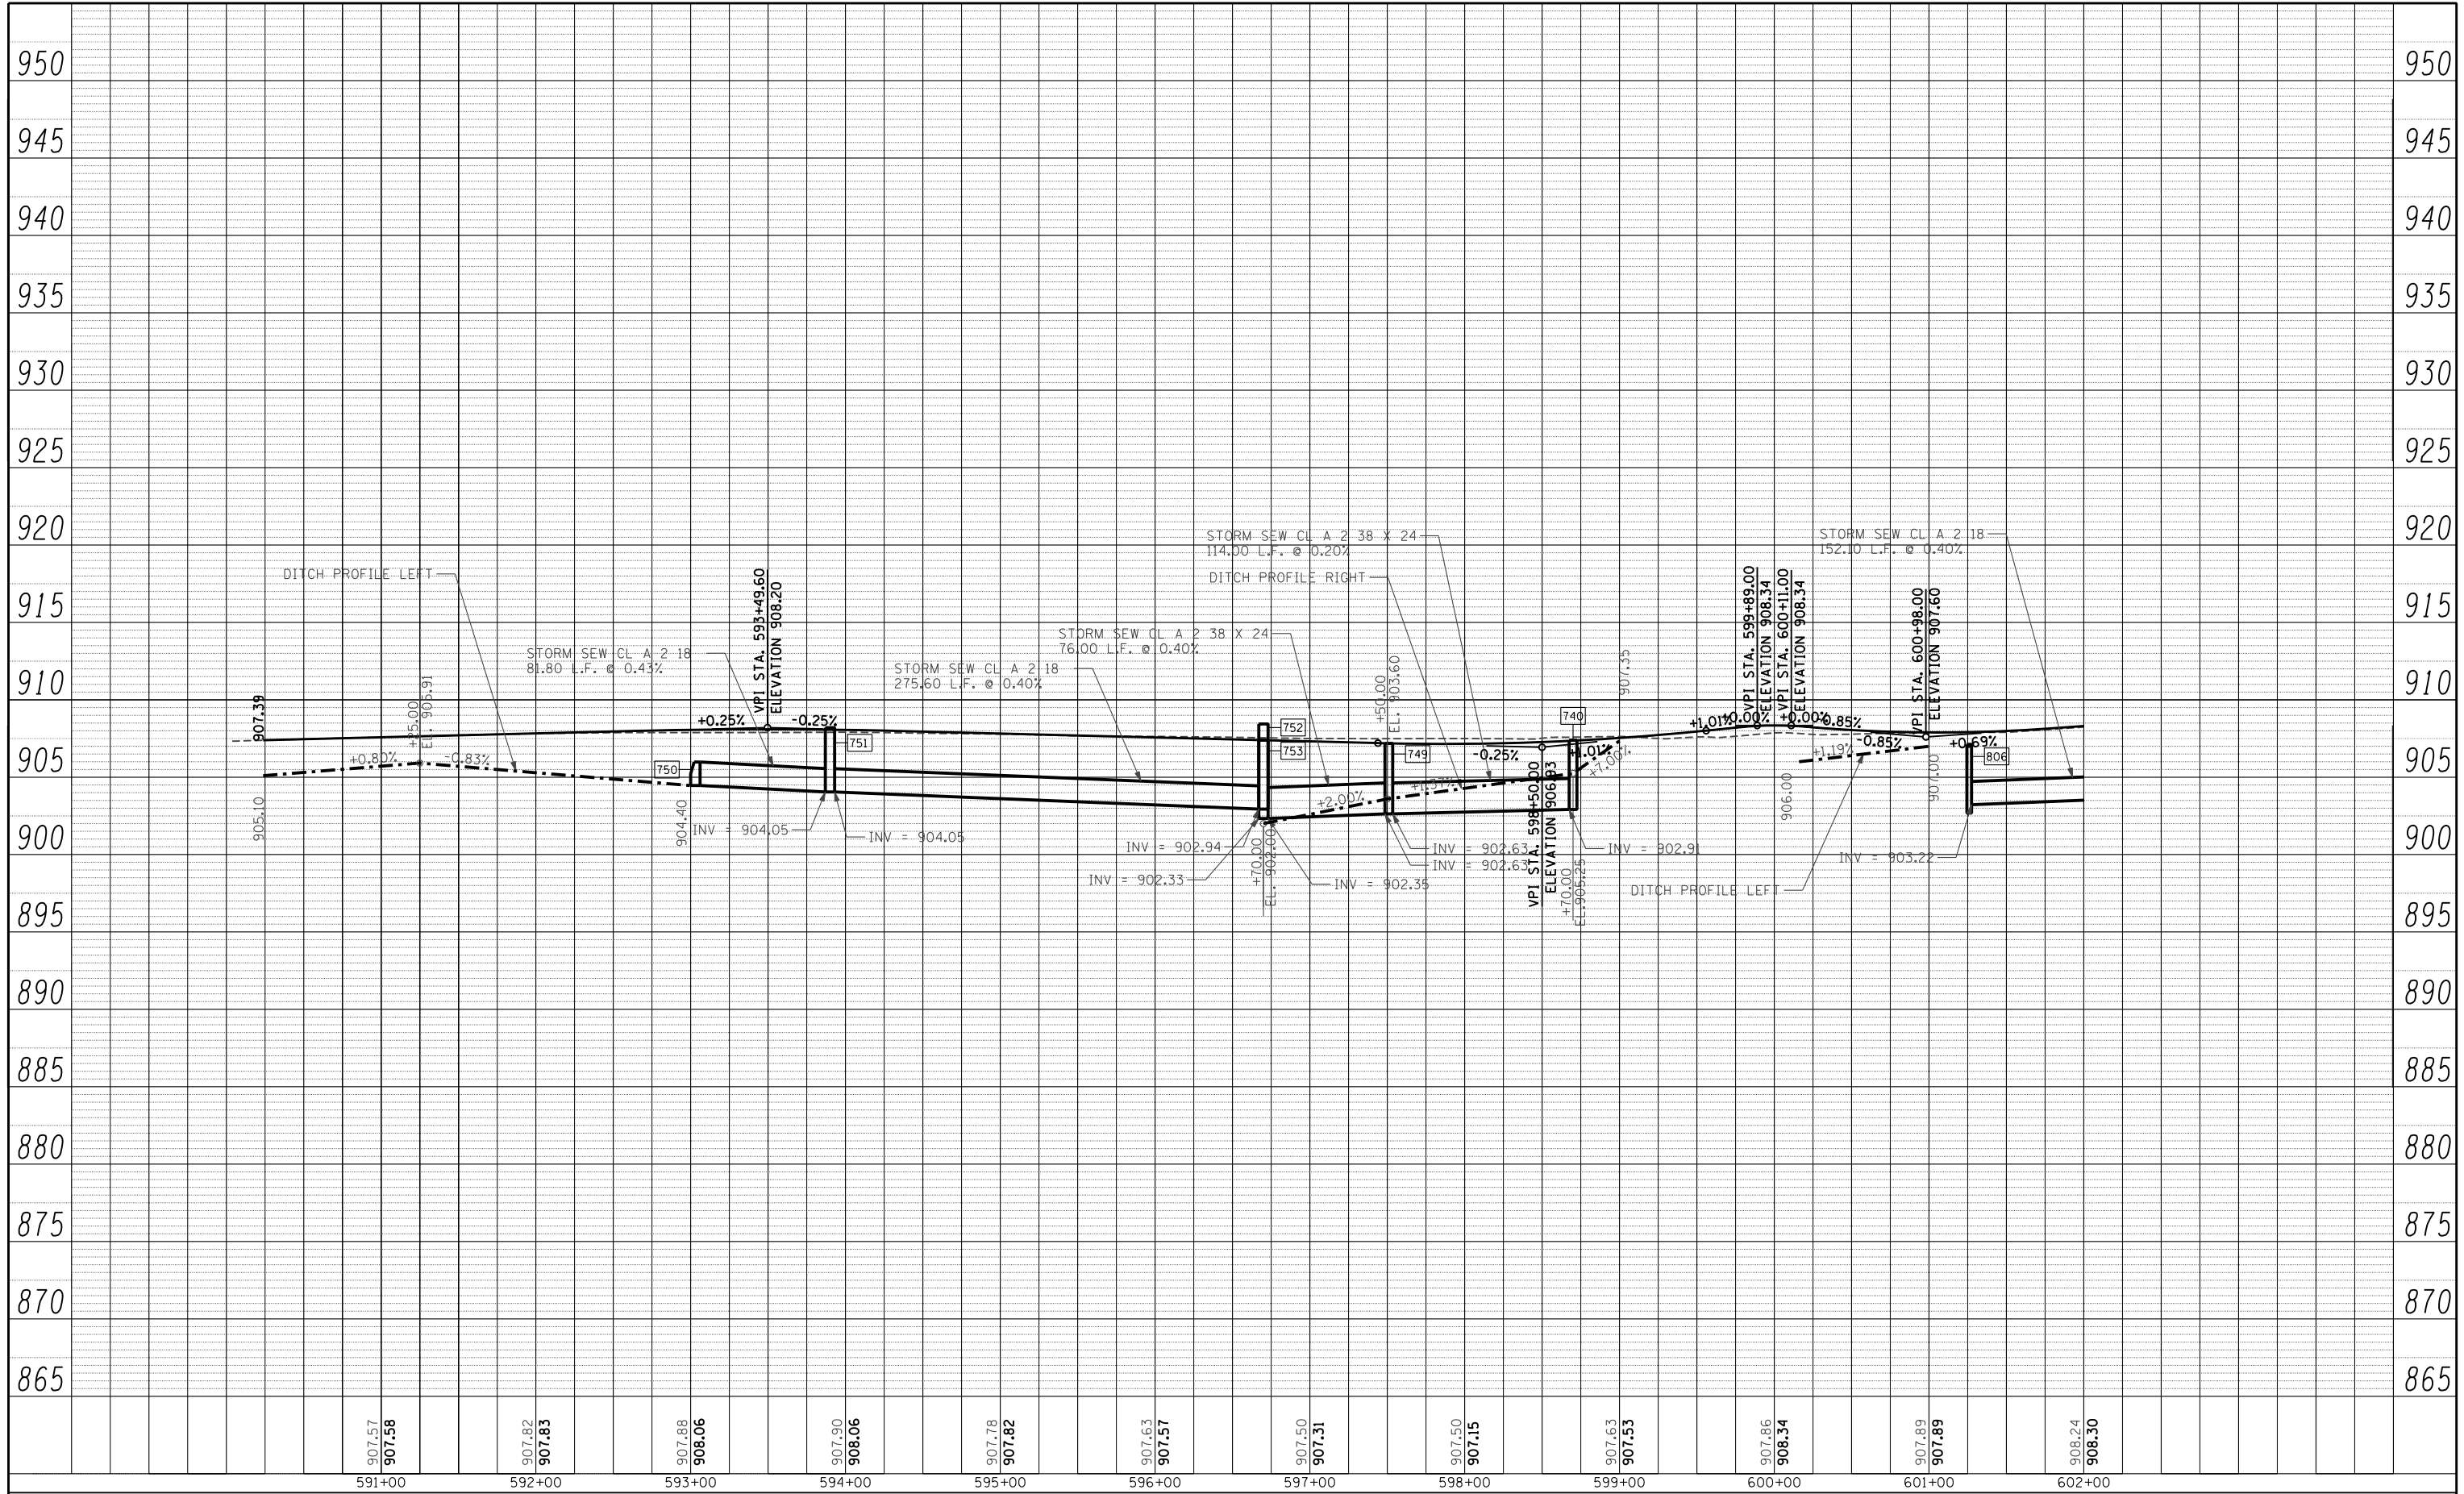

FILE NAME =	USER NAME =	DESIGNED -	REVISED -
S:\1606\CADD Sheets\162517-shr-prof-drain.dgn	_USERNAME_	DA	DA
		DRAWN -	REVISED -
		DA	DA
		CHECKED -	REVISED -
		MGZ	MGZ
		DATE -	REVISED -
		10/15/2013	10/15/2013

**STATE OF ILLINOIS
DEPARTMENT OF TRANSPORTATION**

**ILLINOIS ROUTE 176
DRAINAGE PROFILE**

SCALE: 1"=50' SHEET NO. 149 OF 431 SHEETS STA. 590+23.80 TO STA. 602+00.00

F.A.P. RTE.	SECTION	COUNTY	TOTAL SHEETS	SHEET NO.
305	27R-3	MCHENRY	431	149
CONTRACT NO. 62517				
ILLINOIS FED. AID PROJECT				