


STEVEN M. RIENKS - ILLINOIS PROFESSIONAL ENGINEER NUMBER 62-044619 MY LICENSE EXPIRES 11/30/2011

- LEGEND**
- T ——— EXISTING UNDERGROUND TELEPHONE
 - W ——— EXISTING UNDERGROUND WATER
 - E ——— EXISTING UNDERGROUND ELECTRIC
 - G ——— EXISTING UNDERGROUND GAS
 - CTV ——— EXISTING UNDERGROUND CABLE TV
 - EOGI ——— END OF GEOPHYSICAL INFORMATION

NICOR UNDERGROUND GAS LINE
SUE QUALITY LEVEL B

COMED UNDERGROUND ELECTRIC LINE
SUE QUALITY LEVEL B

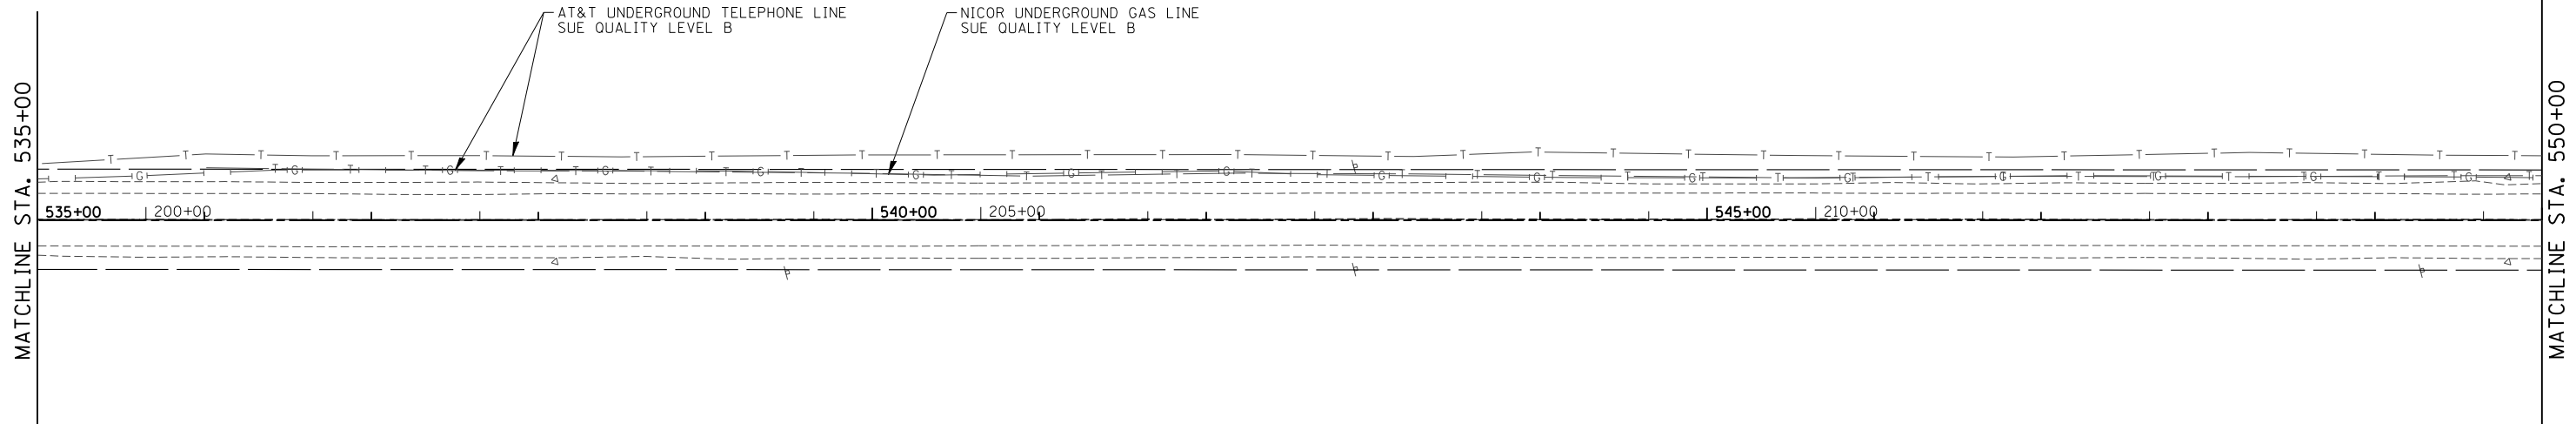

NOTES:

1. HORIZONTAL CONTROL, VERTICAL CONTROL, CENTERLINE ALIGNMENT, TOPOGRAPHIC FEATURES, AND ALL UTILITY LINE WORK (EXCEPTING SUE QUALITY LEVEL B DESIGNATIONS) WERE SUPPLIED BY ILLINOIS DEPARTMENT OF TRANSPORTATION.

FILE NAME =	USER NAME = .USERNAME.	DESIGNED -	REVISED -	STATE OF ILLINOIS DEPARTMENT OF TRANSPORTATION	SUE PLAN US ROUTE 14	F.A. RTE.	SECTION	COUNTY	TOTAL SHEETS	SHEET NO.
S:\1606\COMMON\US 14 - SUE Study\SUE_Sheets.dgn		DRAWN -	REVISED -			305	27R-3	MCHENRY	431	164
PLOT SCALE = 100.0000' / IN.		CHECKED -	REVISED -			CONTRACT NO. 62517				
PLOT DATE = 10/10/2013		DATE -	REVISED -			ILLINOIS FED. AID PROJECT				
				SCALE: 1"=50'		SHEET NO. 164 OF 431 SHEETS		STA. 520+00 TO STA. 550+00		