


**STEVEN M. RIENKS**  
082-044619  
LICENSED PROFESSIONAL ENGINEER OF ILLINOIS

STEVEN M. RIENKS - ILLINOIS PROFESSIONAL ENGINEER NUMBER 62-044619  
MY LICENSE EXPIRES 11/30/2011

- LEGEND**
- T — EXISTING UNDERGROUND TELEPHONE
  - W — EXISTING UNDERGROUND WATER
  - E — EXISTING UNDERGROUND ELECTRIC
  - G — EXISTING UNDERGROUND GAS
  - CTV — EXISTING UNDERGROUND CABLE TV
  - EOGI END OF GEOPHYSICAL INFORMATION

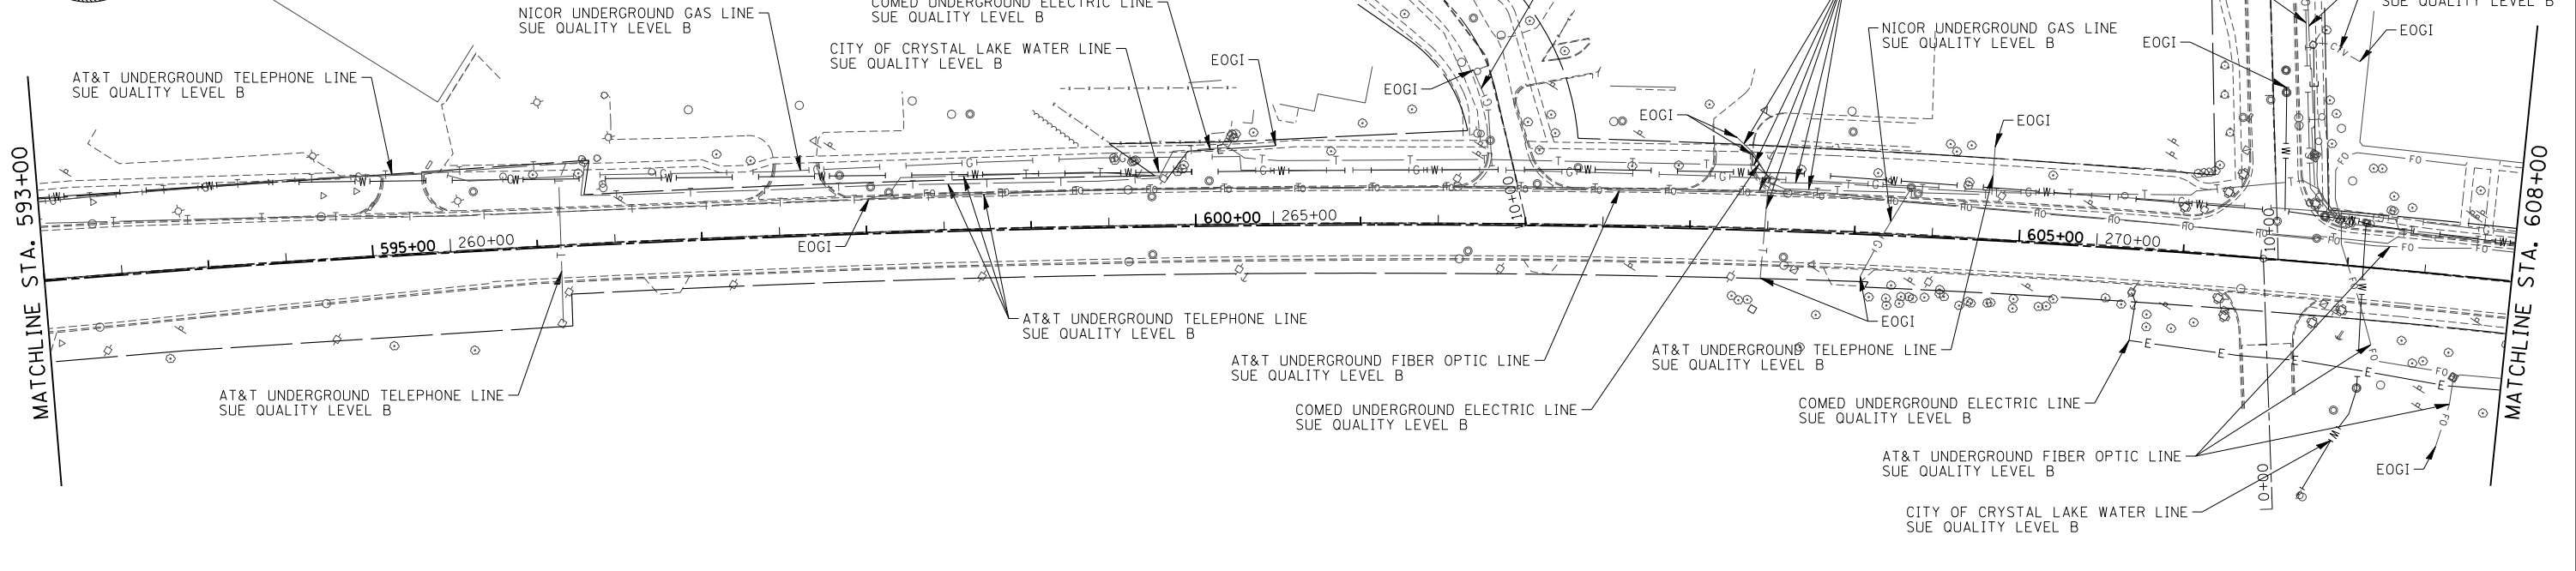

**NOTES:**

1. HORIZONTAL CONTROL, VERTICAL CONTROL, CENTERLINE ALIGNMENT, TOPOGRAPHIC FEATURES, AND ALL UTILITY LINE WORK (EXCEPTING SUE QUALITY LEVEL B DESIGNATIONS) WERE SUPPLIED BY ILLINOIS DEPARTMENT OF TRANSPORTATION.

FILE NAME = S:\1606\COMMON\US 14 - SUE Study\SUE_Sheets.dgn	USER NAME = _USERNAME_	DESIGNED -	REVISED -	<b>STATE OF ILLINOIS DEPARTMENT OF TRANSPORTATION</b>	<b>SUE PLAN US ROUTE 14</b>	F.A. RTE. = 305	SECTION = 27R-3	COUNTY = MCHENRY	TOTAL SHEETS = 431	SHEET NO. = 166		
PLOT SCALE = 100.0000' / IN.	CHECKED -	REVISED -	SCALE: 1"=50'			SHEET NO. 166 OF 431 SHEETS	STA. 578+00 TO STA. 608+00	CONTRACT NO. 62517		ILLINOIS FED. AID PROJECT		
PLOT DATE = 10/10/2013	DATE -	REVISED -										