


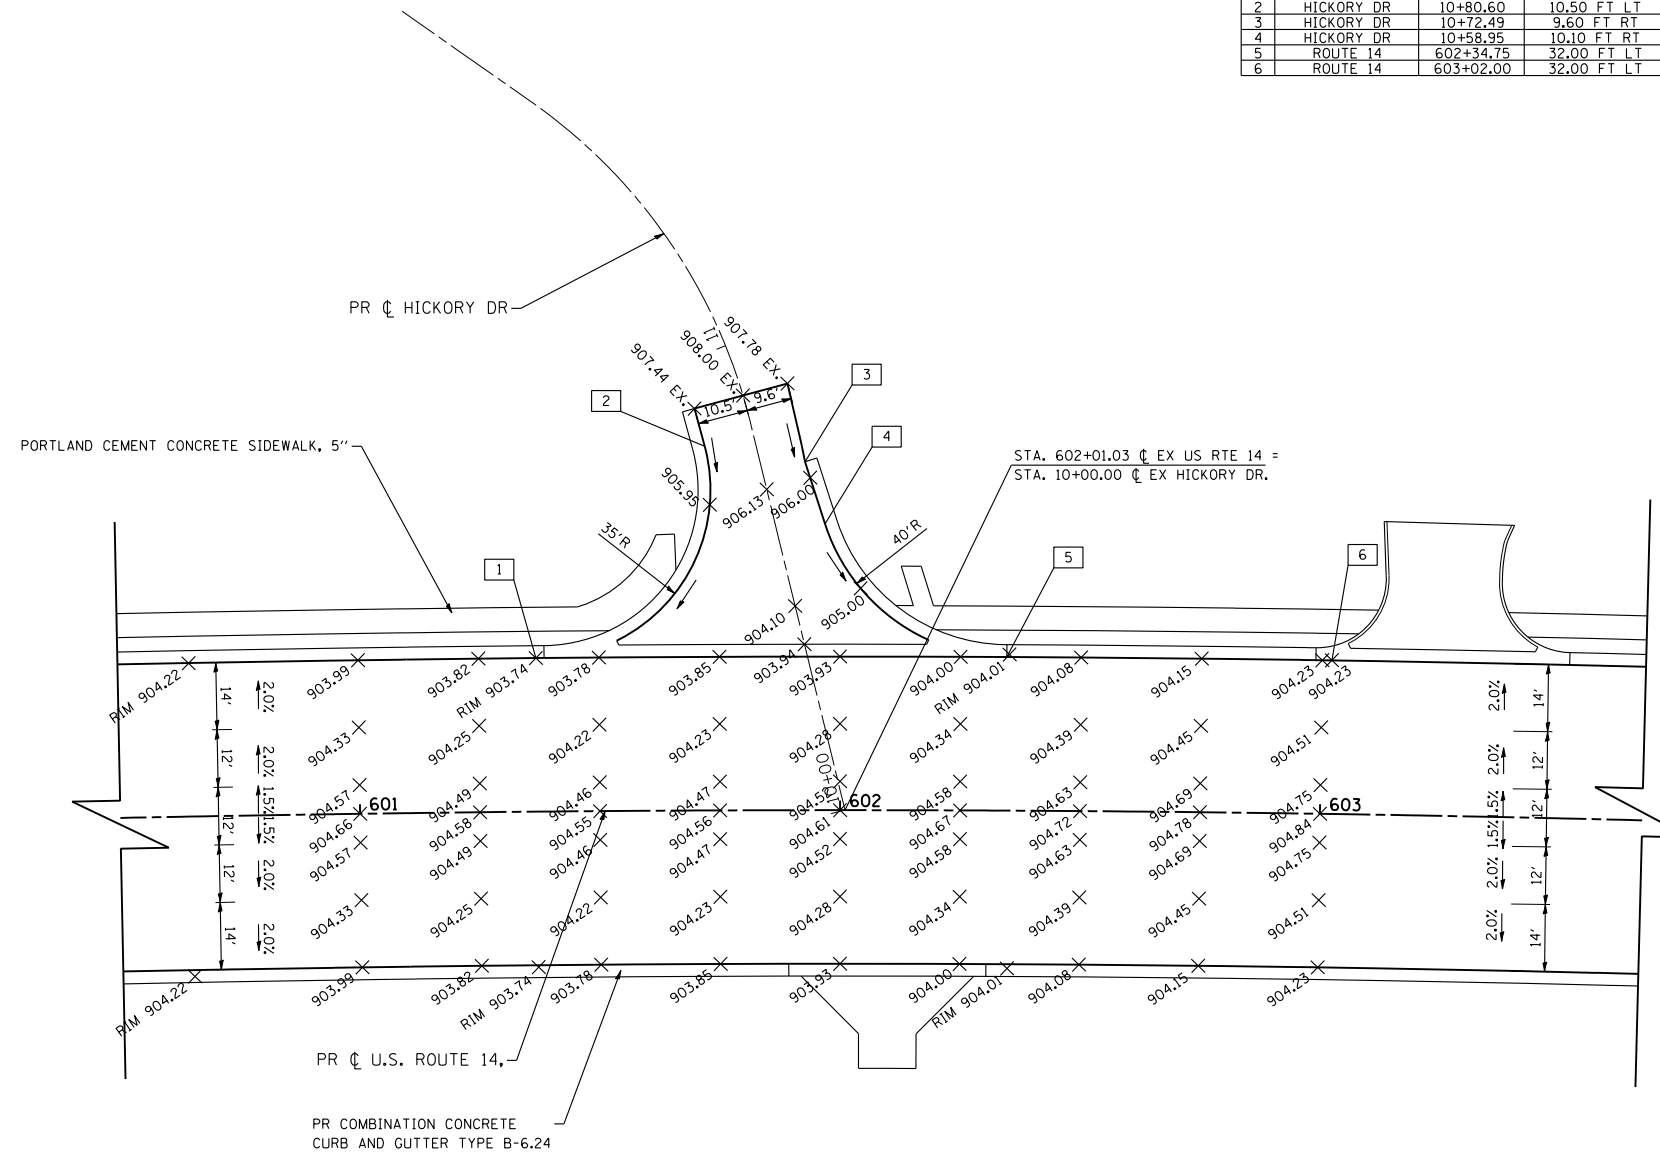

EDGE OF PAVEMENT ELEVATIONS

ALIGNMENT	STATION	OFFSET TO EOP	EOP ELEV	REMARK	
1	ROUTE 14	601+37.09	32.00 FT LT	903.74	SAG
2	HICKORY DR	10+80.60	10.50 FT LT	907.00	PT
3	HICKORY DR	10+72.49	9.60 FT RT	906.30	END OF CURB
4	HICKORY DR	10+58.95	10.10 FT RT	905.60	PT
5	ROUTE 14	602+34.75	32.00 FT LT	904.01	PC
6	ROUTE 14	603+02.00	32.00 FT LT	904.23	PT



FILE NAME =	USER NAME = .USERNAME.	DESIGNED - CGC	REVISED -
S:\1606\CADD Sheets\0162517-sht-intersec.dgn		DRAWN - CGC	REVISED -
	PLOT SCALE = 40.0000' / IN.	CHECKED - MGZ	REVISED -
	PLOT DATE = 10/14/2013	DATE - 10/15/2013	REVISED -

**STATE OF ILLINOIS
DEPARTMENT OF TRANSPORTATION**

**INTERSECTION JOINTING DETAILS
HICKORY DR & U.S. ROUTE 14**

SCALE: 1"=20' SHEET NO. 216 OF 431 SHEETS STA. TO STA.

F.A.P. RTE.	SECTION	COUNTY	TOTAL SHEETS	SHEET NO.
305	27R-3	MCHENRY	431	216
CONTRACT NO. 62517			ILLINOIS FED. AID PROJECT	