
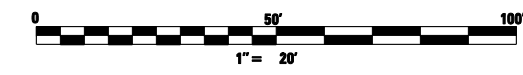


EDGE OF PAVEMENT ELEVATIONS

ALIGNMENT	STATION	OFFSET TO EOP	EOP ELEV	REMARK	
1	ROUTE 14	605+31.00	32.00 FT LT	904.76	CREST
2	ROUTE 14	605+37.72	32.00 FT LT	904.73	PT
3	ROUTE 14	605+57.00	32.75 FT LT	904.66	SAG
4	ROUTE 14	605+93.36	38.33 FT LT	904.74	PCC
5	ROUTE 14	606+15.47	49.47 FT LT	904.80	CREST
6	WOODSTOCK RD	10+83.33	15.79 FT LT	904.43	SAG
7	WOODSTOCK RD	10+98.15	13.88 FT LT	904.51	PC
8	WOODSTOCK RD	11+12.96	14.03 FT RT	904.65	PT
9	WOODSTOCK RD	10+73.31	16.30 FT RT	904.43	SAG
10	ROUTE 14	606+71.58	63.62 FT LT	904.63	PCC
11	ROUTE 14	607+17.56	32.00 FT LT	905.16	PC
12	ROUTE 14	607+59.00	32.00 FT LT	905.29	CREST
13	ROUTE 14	607+85.00	32.00 FT LT	905.21	SAG
14	ROUTE 14	607+85.00	32.00 FT RT	905.21	SAG
15	ROUTE 14	607+59.00	32.00 FT RT	905.29	CREST
16	ROUTE 14	605+57.00	32.00 FT RT	904.66	SAG
17	ROUTE 14	605+31.00	32.00 FT RT	904.76	CREST

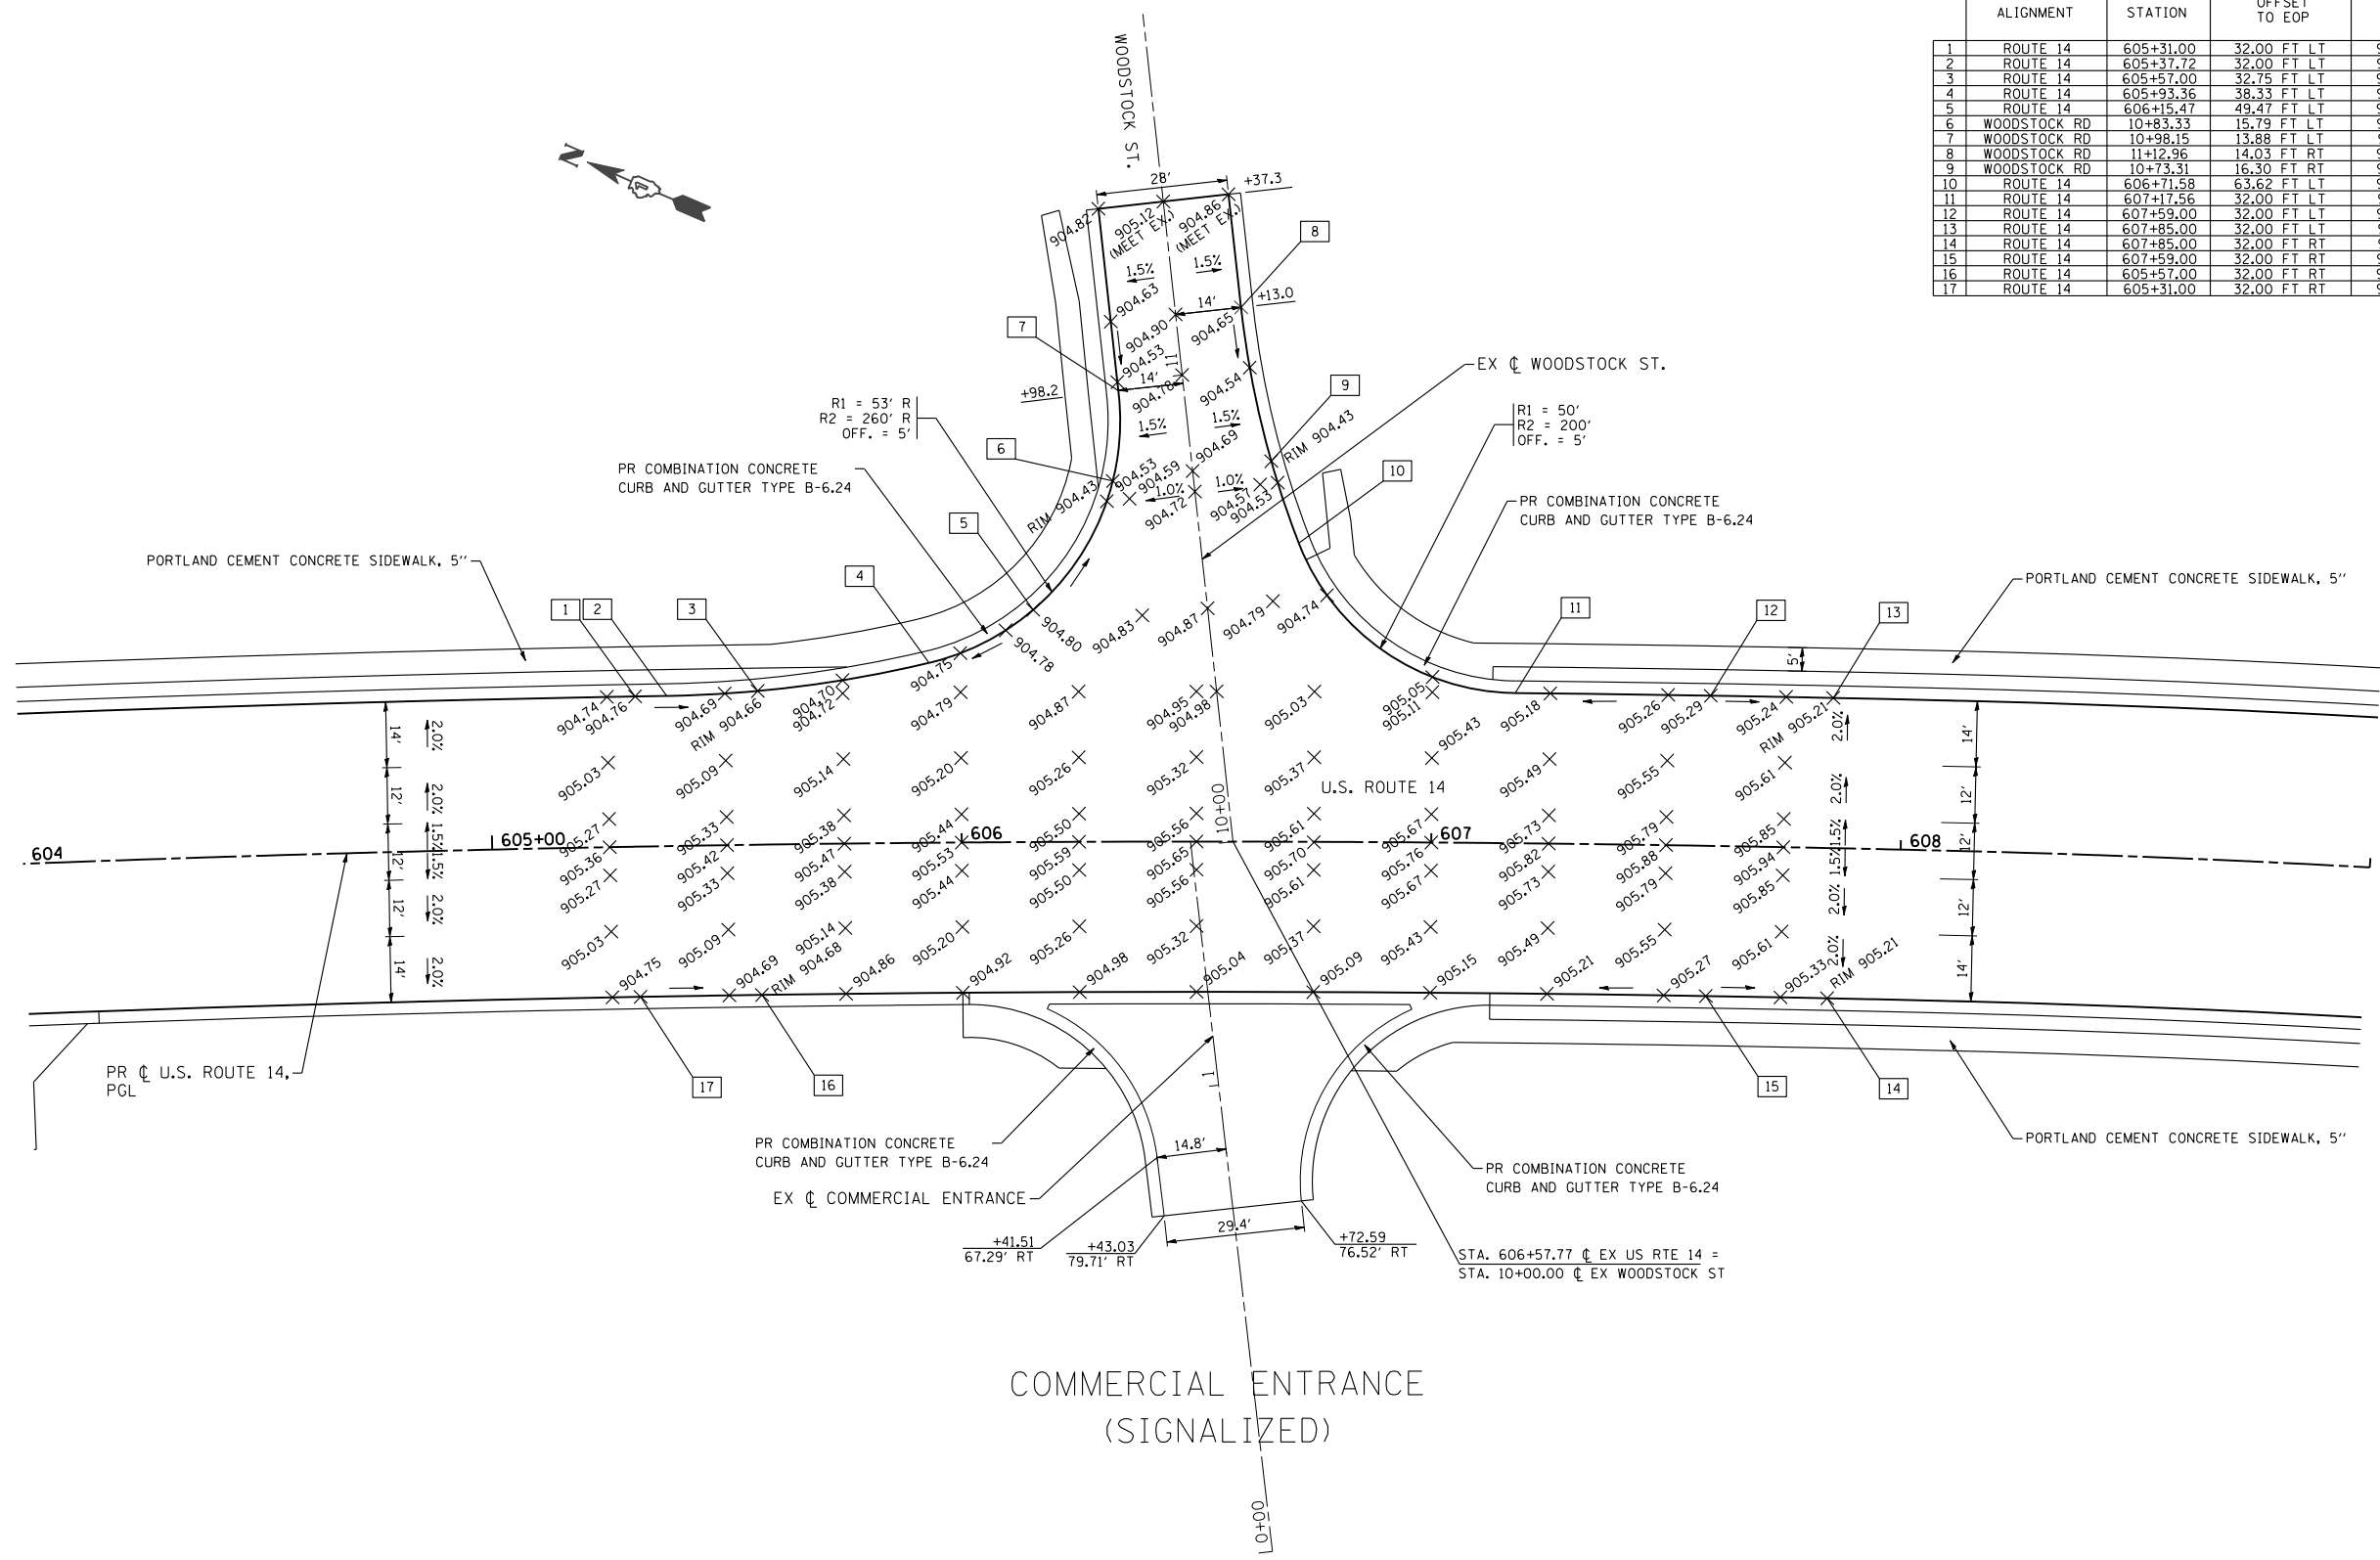

FILE NAME = S:\1606\CADD Sheets\0162517-sht-intersec.dgn	USER NAME = _USERNAME_	DESIGNED - JPW	REVISED -	STATE OF ILLINOIS DEPARTMENT OF TRANSPORTATION	INTERSECTION JOINING DETAILS WOODSTOCK ROAD & U.S. ROUTE 14	F.A.P. RTE. = 305	SECTION = 27R-3	COUNTY = MCHENRY	TOTAL SHEETS = 431	SHEET NO. = 217		
PLOT SCALE = 40.0000' / IN.	CHECKED - MGZ	REVISED -	SCALE: 1"=20'			SHEET NO. 217 OF 431 SHEETS	STA. TO STA.	CONTRACT NO. 62517				
PLOT DATE = 10/14/2013	DATE = 10/15/2013	REVISED -	ILLINOIS FED. AID PROJECT									