
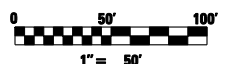


NOTE:
ILLUMINATED STREET NAME SIGN - SEE SHEET 321 FOR DETAILS

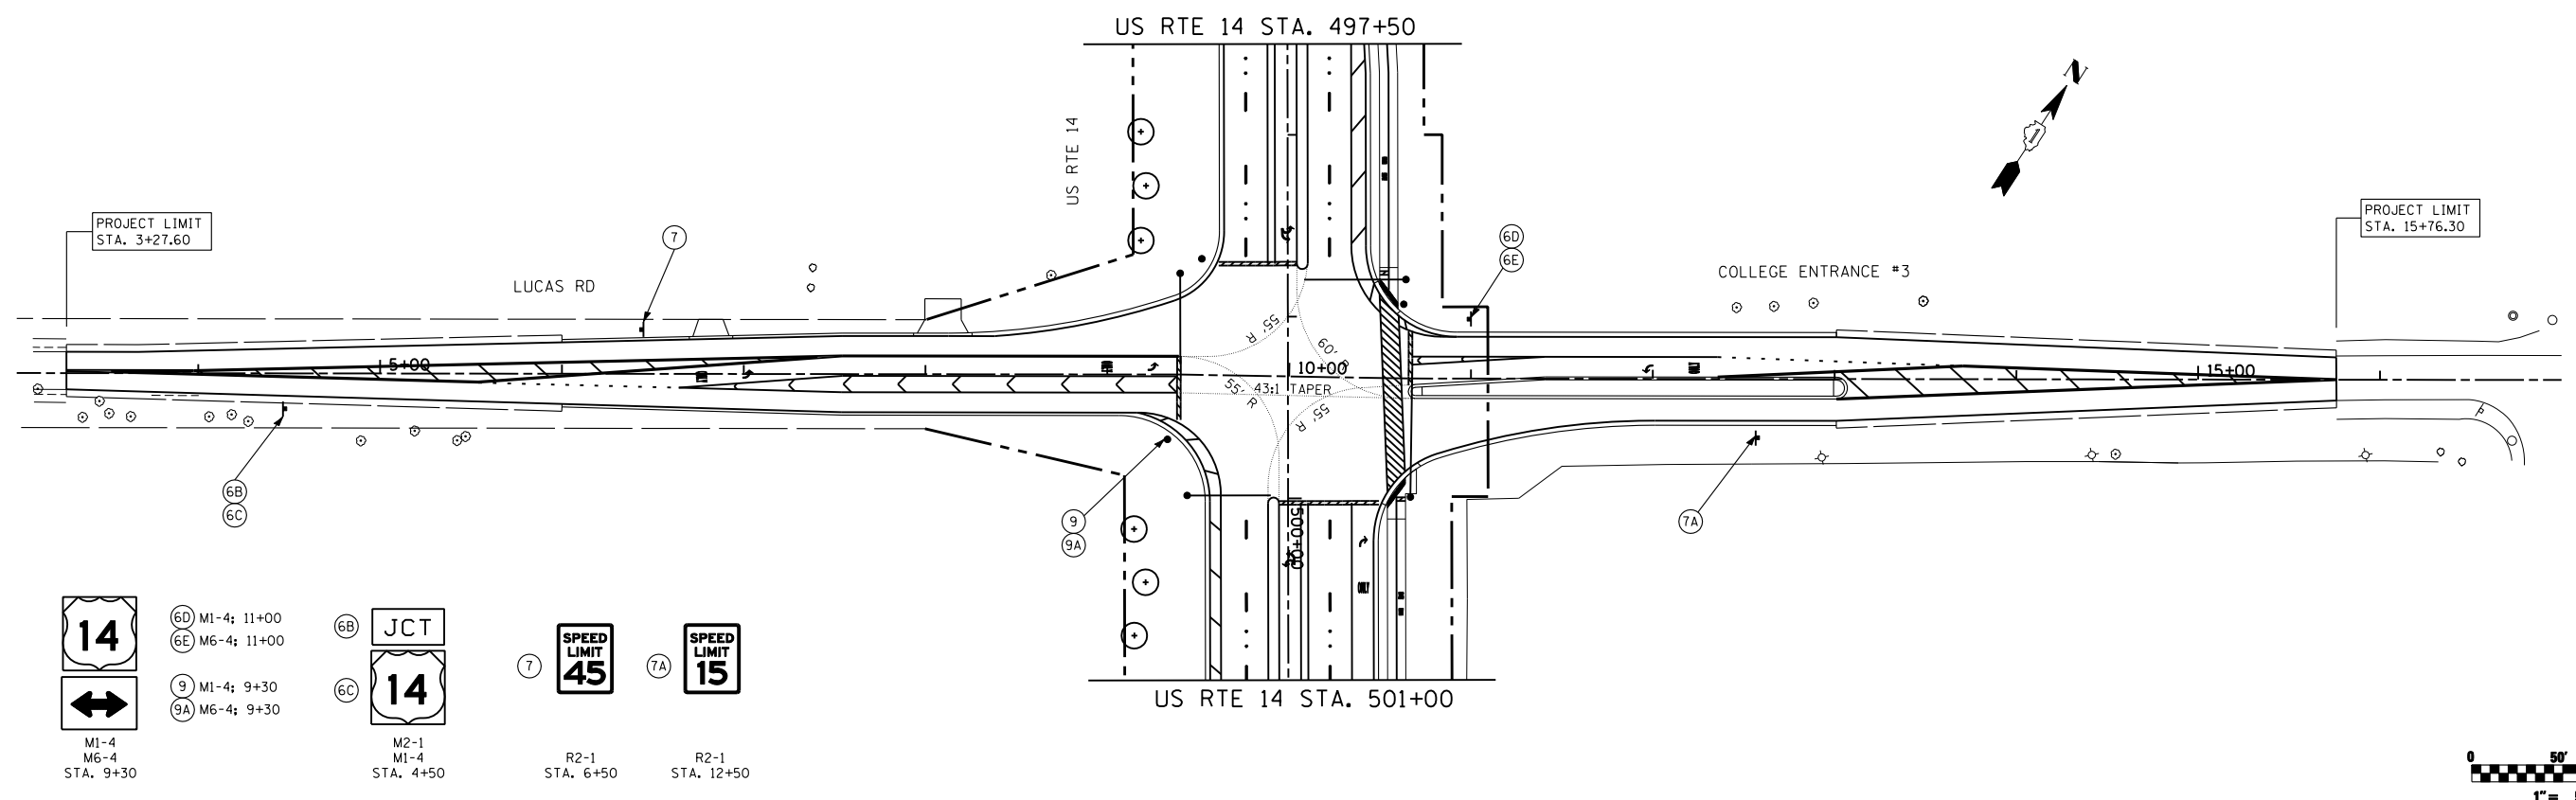

FILE NAME = S:\1606\CADD Sheets\0162517-sht-signing.dgn	USER NAME = _USERNAME_	DESIGNED - JPW	REVISED -	STATE OF ILLINOIS DEPARTMENT OF TRANSPORTATION	SIGNING PLAN US ROUTE 14, LUCAS RD & COLLEGE ENTRANCE #3 (TARTAN DR)	F.A.P. RTE. 305	SECTION 27R-3	COUNTY MCHENRY	TOTAL SHEETS 431	SHEET NO. 233	
PLOT SCALE = 100.0000' / IN.	CHECKED - MGZ	REVISIED -	REVISIED -			SCALE: 1"=50'	SHEET NO. 233 OF 431 SHEETS	STA. TO STA.	CONTRACT NO. 62517		
PLOT DATE = 6/5/2014	DATE = 10/15/2013	REVISIED -	REVISIED -			ILLINOIS FED. AID PROJECT					