


**LEGEND:**

- ① POLYUREA PAVEMENT MARKING TYPE I - LINE 4" (WHITE)
- ② POLYUREA PAVEMENT MARKING TYPE I - LINE 4" (WHITE SKIP-DASH 30'-10')
- ③ POLYUREA PAVEMENT MARKING TYPE I - LINE 6" (WHITE)
- ④ POLYUREA PAVEMENT MARKING TYPE I - LINE 6" (WHITE SKIP-DASH 6'-2')
- ⑤ POLYUREA PAVEMENT MARKING TYPE I - LINE 12" (WHITE 45° DIAGONAL @ 30' C-C)
- ⑥ POLYUREA PAVEMENT MARKING TYPE I - LINE 24" (WHITE)
- ⑦ POLYUREA PAVEMENT MARKING TYPE I - LINE 4" (YELLOW)
- ⑧ POLYUREA PAVEMENT MARKING TYPE I - LINE 4" (YELLOW SKIP-DASH 30'-10')
- ⑨ POLYUREA PAVEMENT MARKING TYPE I - LINE 4" (DOUBLE YELLOW @ 9" C-C)
- ⑩ POLYUREA PAVEMENT MARKING TYPE I - LINE 12" (YELLOW)
- ⑪ POLYUREA PAVEMENT MARKING TYPE I - LETTERS AND SYMBOL (WHITE)
- ⑫ POLYUREA PAVEMENT MARKING TYPE I - LINE 12" (WHITE @ 36" C-C)
- ▲ RAISED REFLECTIVE PAVEMENT MARKER, ONE-WAY CRYSTAL
- PROPOSED TREE
- PROPOSED SOD
- ▨ SEEDING, CLASS 2A; TOPSOIL FURNISH AND PLACE, 6"; EROSION CONTROL BLANKET
- ▩ SEEDING, CLASS 2A; TOPSOIL FURNISH AND PLACE, 24"; EROSION CONTROL BLANKET

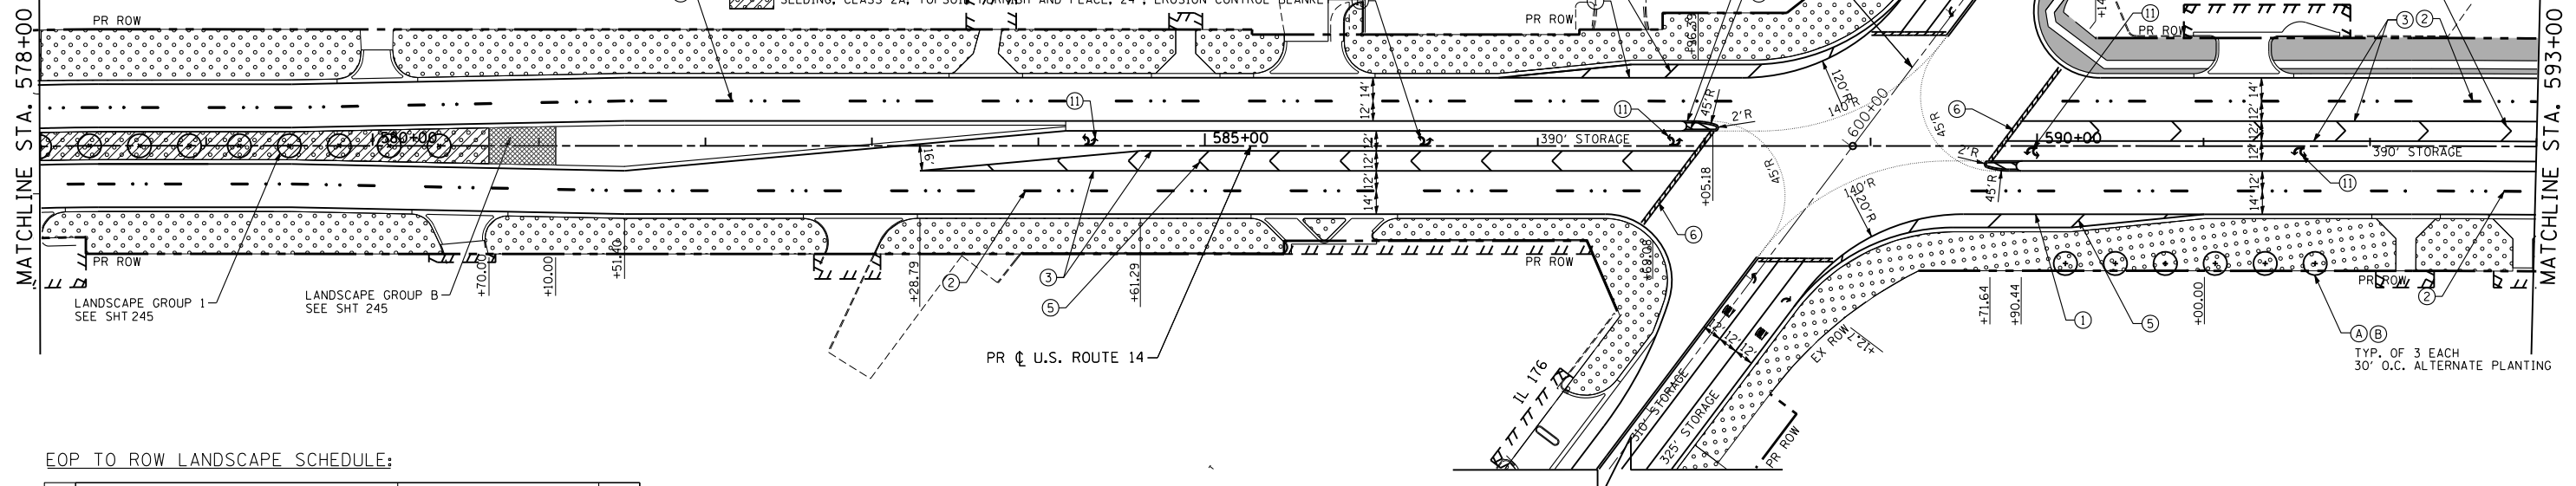

**EOP TO ROW LANDSCAPE SCHEDULE:**

ITEM	COMMON NAME	SIZE
(A) ACER X FREEMANII MARMO	MARMO FREEMAN MAPLE	2.5"
(B) AESCULUS FLAVEA	YELLOW SWEET BUCKEYE	2.5"

SEE SHEET 244 FOR IL 176 PAVEMENT MARKINGS.


SEE SHEET 244 FOR IL 176 PAVEMENT MARKINGS.

**LEGEND:**

- ⑬ THERMOPLASTIC PAVEMENT MARKING - LINE 4" (WHITE)
- ⑭ THERMOPLASTIC PAVEMENT MARKING - LINE 4" (WHITE SKIP-DASH 30'-10')
- ⑮ THERMOPLASTIC PAVEMENT MARKING - LINE 6" (WHITE)
- ⑯ THERMOPLASTIC PAVEMENT MARKING - LINE 6" (WHITE SKIP-DASH 6'-2')
- ⑰ THERMOPLASTIC PAVEMENT MARKING - LINE 12" (WHITE 45° DIAGONAL @ 30' C-C)
- ⑱ THERMOPLASTIC PAVEMENT MARKING - LINE 24" (WHITE)
- ⑲ THERMOPLASTIC PAVEMENT MARKING - LINE 4" (YELLOW)
- ⑳ THERMOPLASTIC PAVEMENT MARKING - LINE 4" (YELLOW SKIP-DASH 30'-10')
- ㉑ THERMOPLASTIC PAVEMENT MARKING - LINE 4" (DOUBLE YELLOW @ 9" C-C)
- ㉒ THERMOPLASTIC PAVEMENT MARKING - LINE 12" (YELLOW)
- ㉓ THERMOPLASTIC PAVEMENT MARKING - LETTERS AND SYMBOL (WHITE)
- ▲ RAISED REFLECTIVE PAVEMENT MARKER, ONE-WAY CRYSTAL
- PROPOSED TREE
- PROPOSED SOD
- ▨ SEEDING, CLASS 2A; TOPSOIL FURNISH AND PLACE, 6"; EROSION CONTROL BLANKET
- ▩ SEEDING, CLASS 2A; TOPSOIL FURNISH AND PLACE, 24"; EROSION CONTROL BLANKET

**EOP TO ROW LANDSCAPE SCHEDULE:**

ITEM	COMMON NAME	SIZE
(E) GLEDITSIA TRIACANTHOS INERMIS SHADEMASTER	SHADEMASTER HONEYLOCUST	2"
(H) QUERCUS MACROCARPA	BUR OAK	2.5"

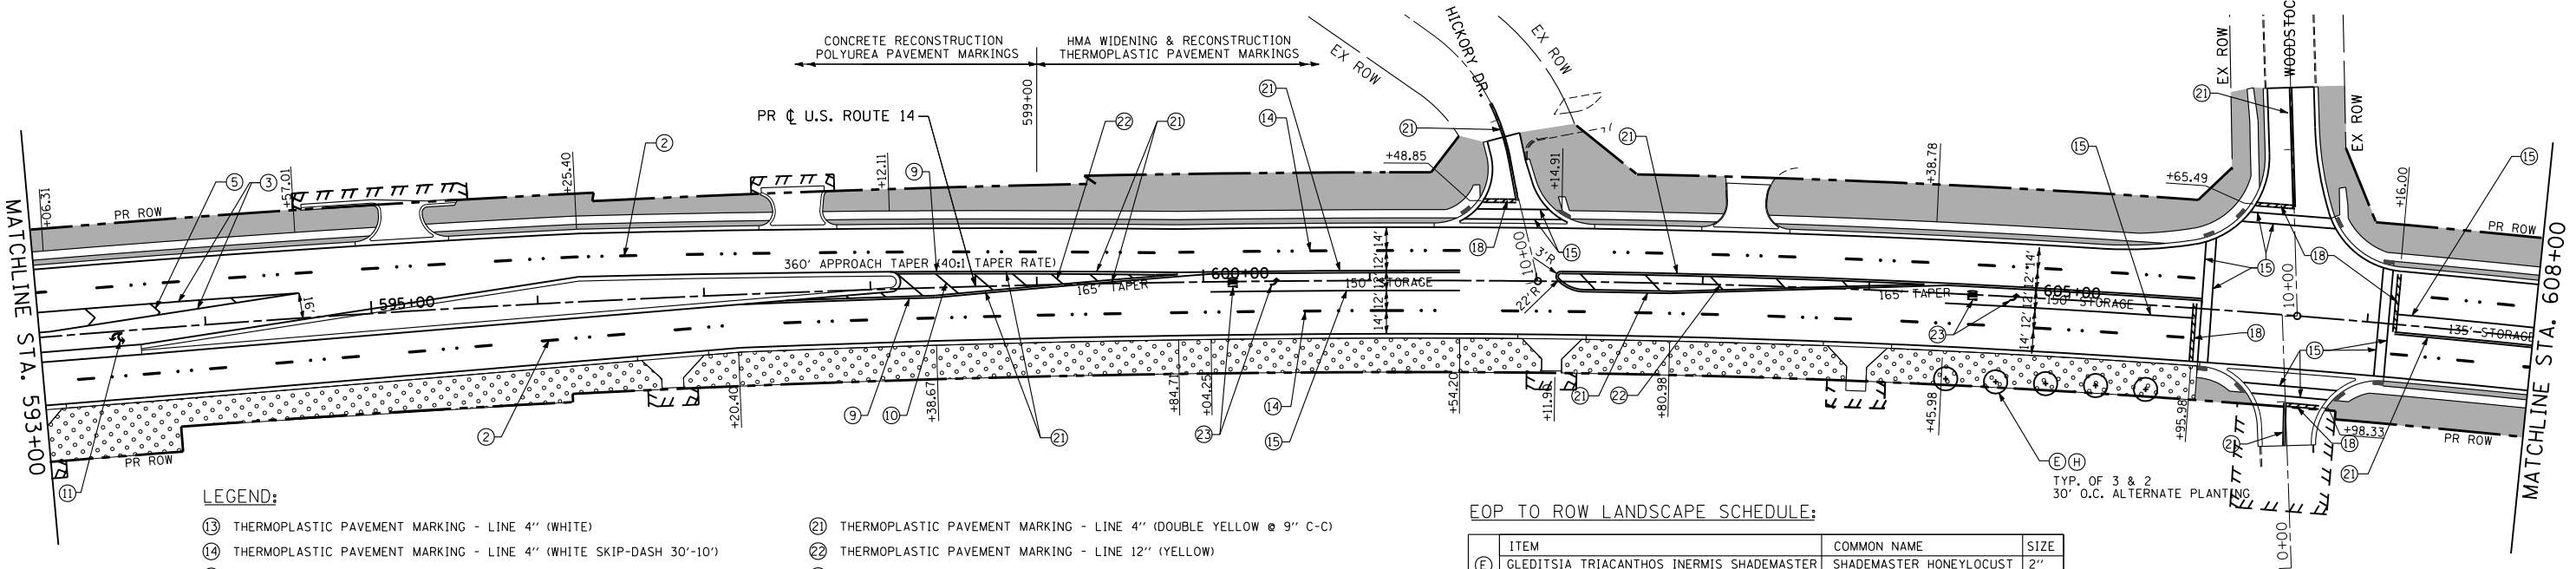

TYP. OF 3 & 2 30' O.C. ALTERNATE PLANTING

