


LEFT ON  
GREEN  
ARROW  
ONLY

SIGN (A)  
R10-5, 30" X 36"  
2 REQUIRED  
(INCLUDED IN COST  
OF TEMPORARY SIGNAL)

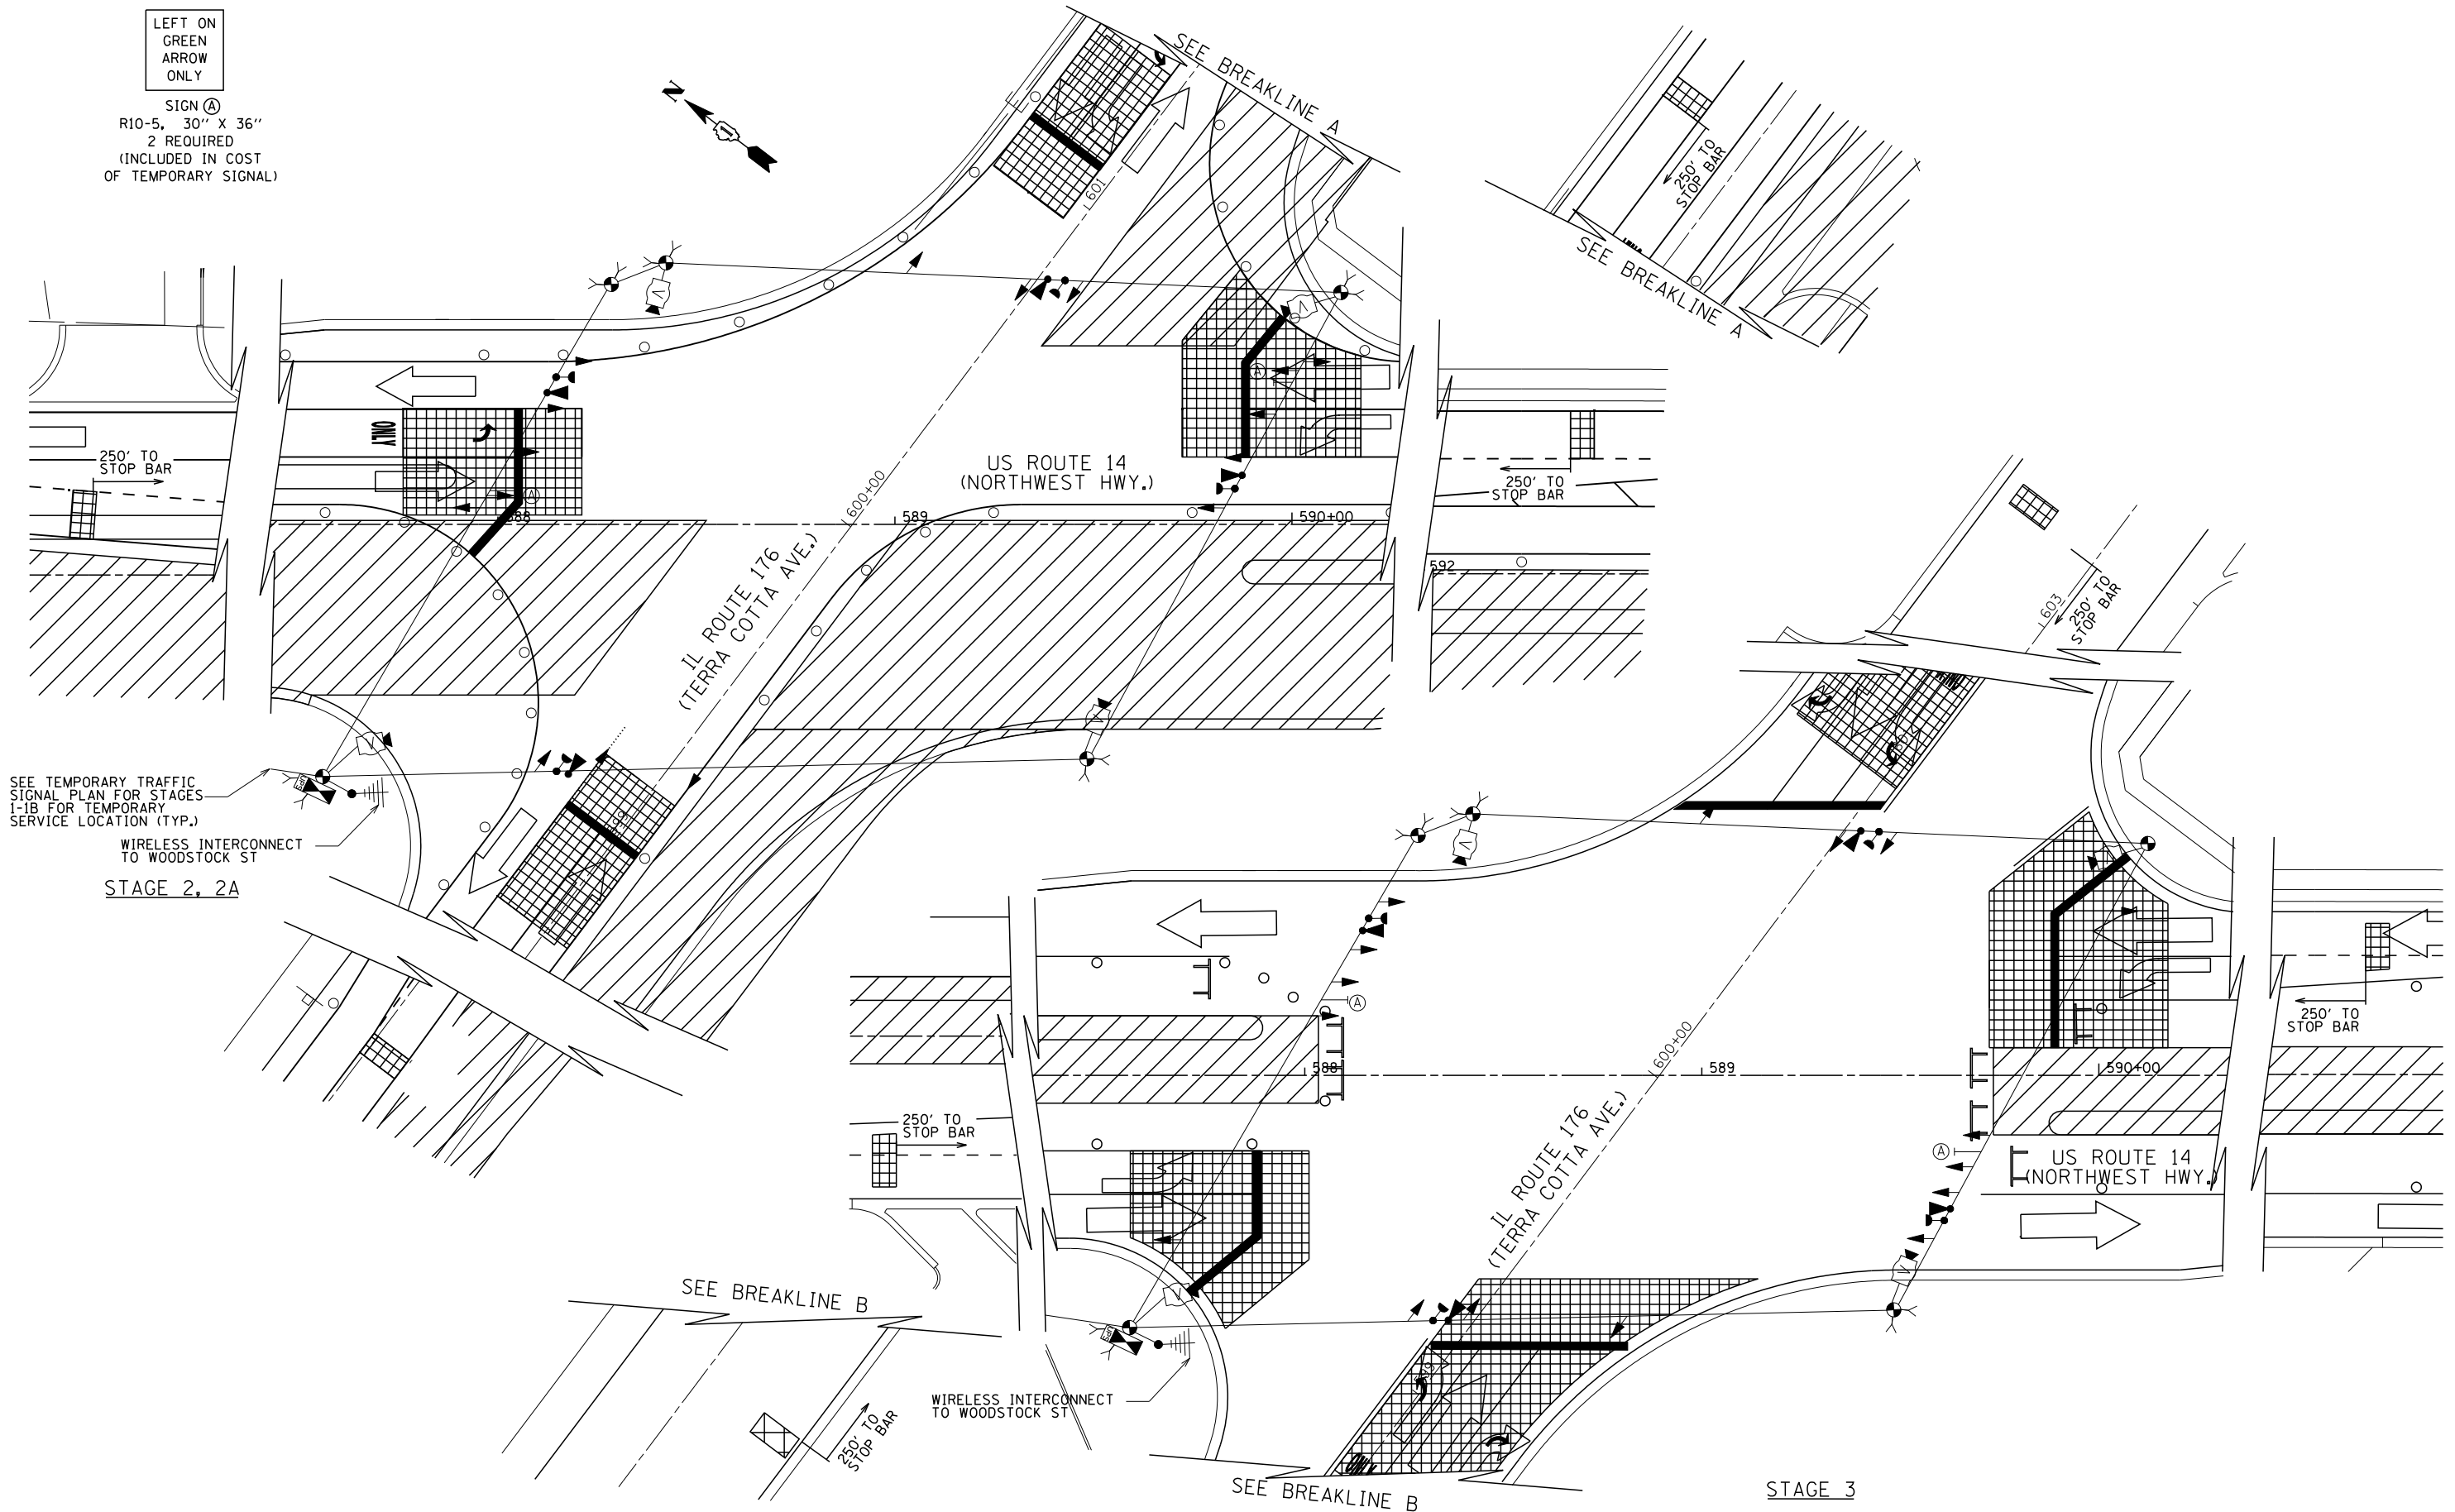

SEE TEMPORARY TRAFFIC  
SIGNAL PLAN FOR STAGES  
1-1B FOR TEMPORARY  
SERVICE LOCATION (TYP.)

WIRELESS INTERCONNECT  
TO WOODSTOCK ST

STAGE 2, 2A

250' TO  
STOP BAR

SEE BREAKLINE B

WIRELESS INTERCONNECT  
TO WOODSTOCK ST


250' TO  
STOP BAR

SEE BREAKLINE B

STAGE 3

250' TO  
STOP BAR

**EJM ENGINEERING, INC.**  
411 South Wells Street Suite 1000  
Chicago, Illinois 60607

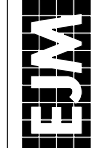

FILE NAME =  
...\\D162517-SHT-TS32.dgn

USER NAME = rswanson  
PLOT SCALE = 20:1  
PLOT DATE = 10/8/2013

DESIGNED - GR  
DRAWN - AB  
CHECKED - BS  
DATE - 10/15/2013

REVISED -  
REVISED -  
REVISED -  
REVISED -

**STATE OF ILLINOIS  
DEPARTMENT OF TRANSPORTATION**

**TEMPORARY TRAFFIC SIGNAL INSTALLATION PLAN - STAGE 2, 2A, AND 3  
US RTE. 14 AND IL RTE. 176**

SCALE: 20:1 SHEET NO. OF SHEETS STA. TO STA.

|   |         |         |              |           |
|---|---------|---------|--------------|-----------|
| F.A.P. RTE.                                     | SECTION | COUNTY  | TOTAL SHEETS | SHEET NO. |
| 305   | 27R-3   | MCHENRY | 431          | 299       |
| CONTRACT NO. 62517                              |         |         |              |           |
| FED. ROAD DIST. NO. 1 ILLINOIS FED. AID PROJECT |         |         |              |           |