
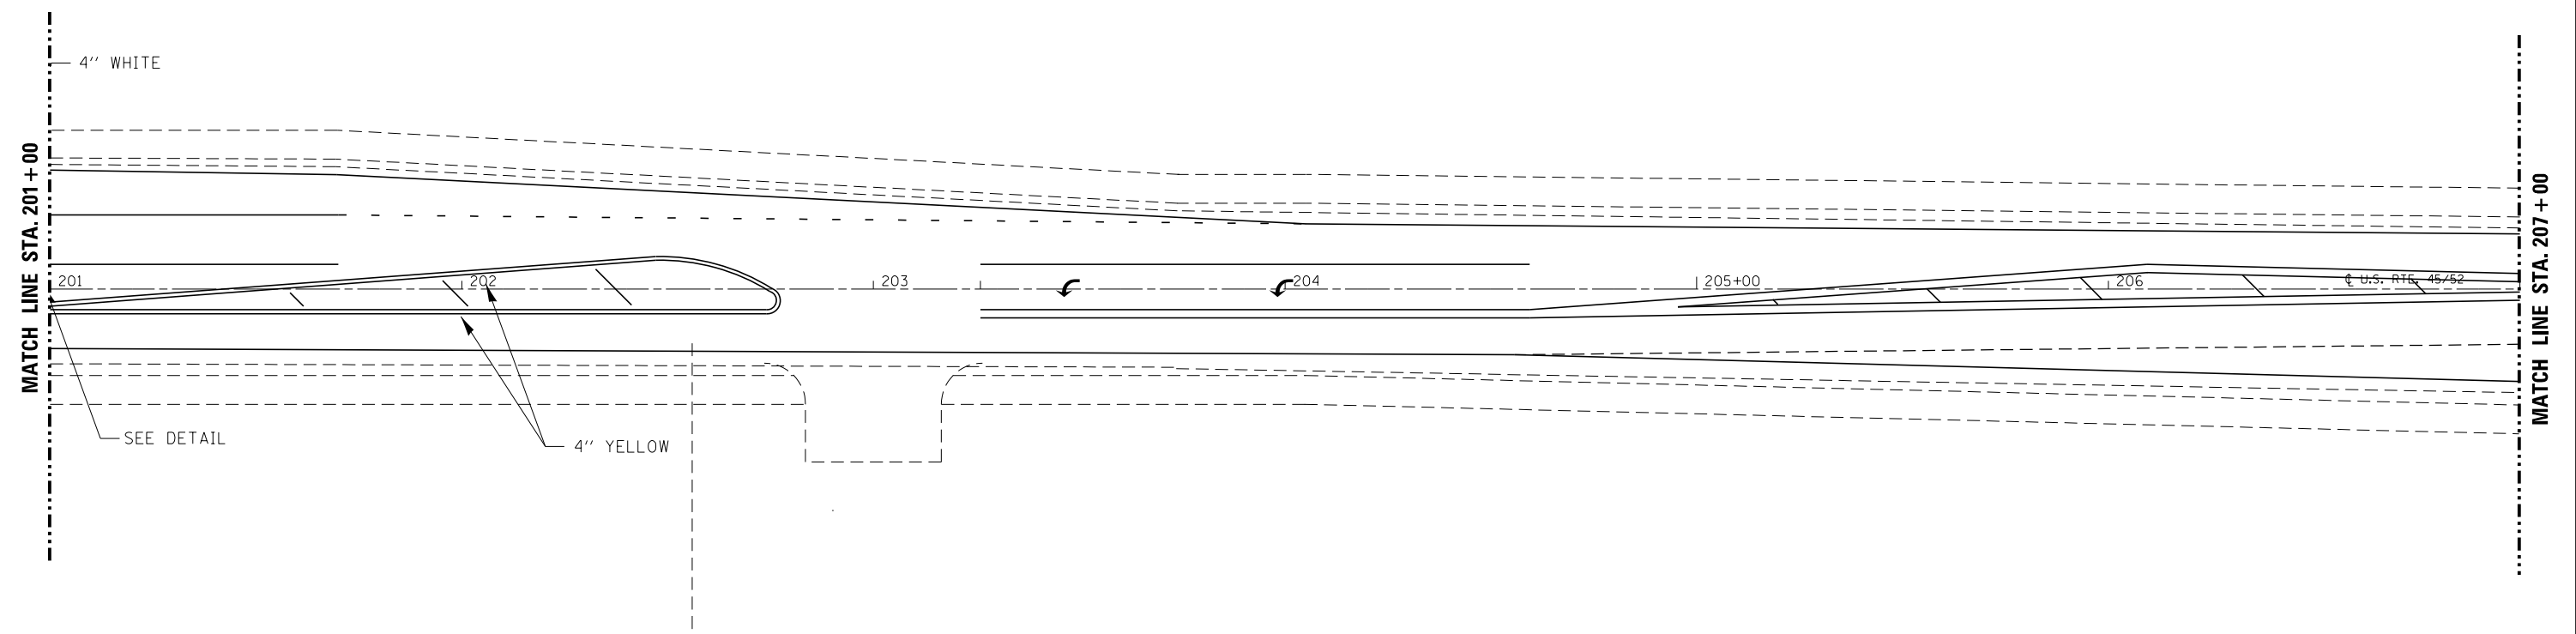


**MATCH EXISTING
PAVEMENT MARKING DETAILS
NOT AVAILABLE STA 189+90 TO 201+00**

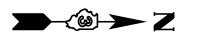

FILE NAME =	USER NAME = carpenterdj	DESIGNED -	REVISED -	STATE OF ILLINOIS DEPARTMENT OF TRANSPORTATION	PAVEMENT MARKING	F.A.P. RTE.	SECTION	COUNTY	TOTAL SHEETS	SHEET NO.	
ci:\pwork\work\pwork\carpenterdj\dms82592\	sheets.dgn	DRAWN -	REVISED -			330	(15)RS-5	KANKAKEE	31	18	
Default	PLOT SCALE = 40.0000' / in.	CHECKED -	REVISED -			CONTRACT NO. 66427					
	PLOT DATE = 6/6/2014	DATE -	REVISED -			SCALE:	SHEET	OF	SHEETS	STA. 195+00	TO STA. 207+00