



STAGE 1

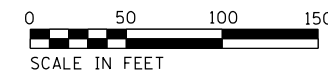

- DRUMS/BARRELS
- ▨ VERTICAL PANELS (50' CTRS THRU WORK AREA)
- ▬ TEMPORARY CONCRETE BARRIER
- ▨ WORK ZONE
- ▩ TEMPORARY WIDENING

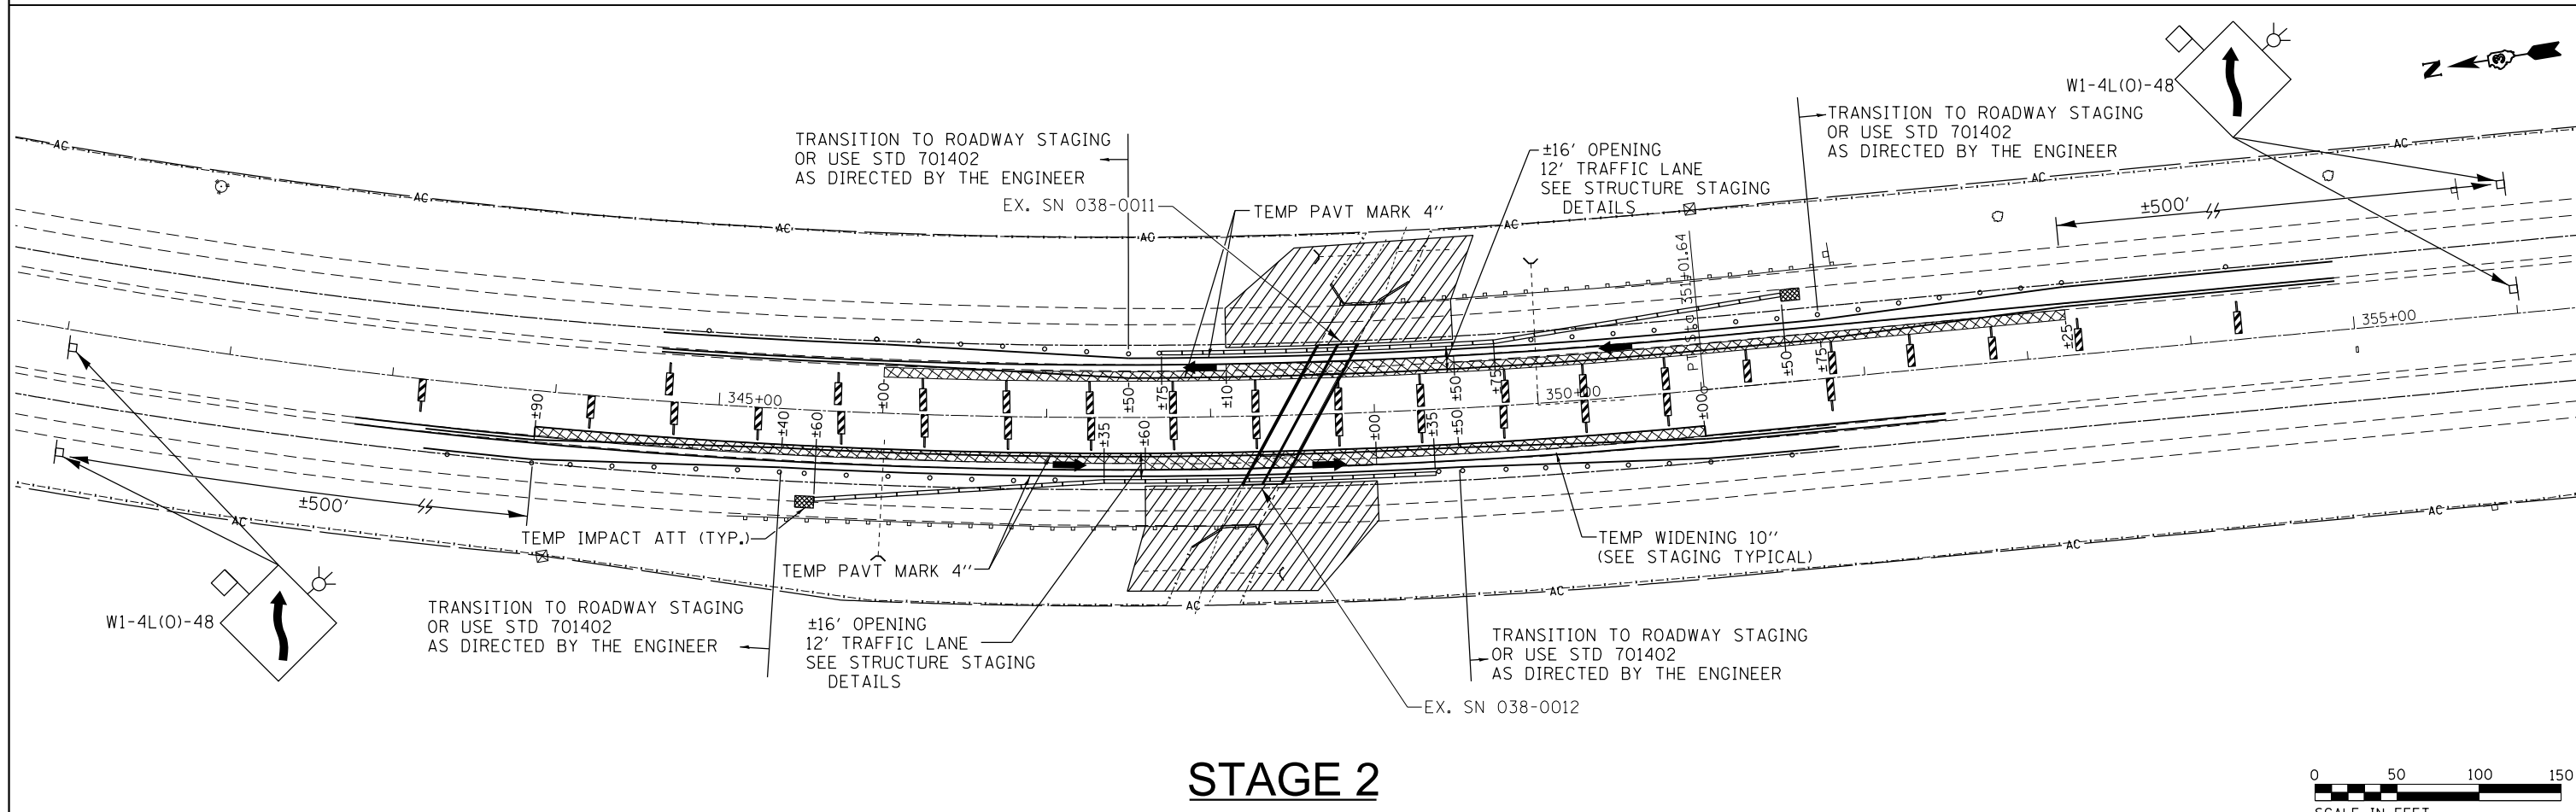

STAGE 2



FILE NAME = c:\pw\work\p1dot\duncanbd\dms30308\ep05005-sh1-staging.dgn	USER NAME = duncanbd	DESIGNED -	REVISED -	STATE OF ILLINOIS DEPARTMENT OF TRANSPORTATION	PROPOSED STAGING PLAN SN 038-2021			F.A.I. RTE.	SECTION	COUNTY	TOTAL SHEETS	SHEET NO.
	PLOT SCALE = 100.0000' / in.	CHECKED -	REVISED -		SCALE: 1"=50'	SHEET	OF	SHEETS	STA.	TO	STA.	57
Default	PLOT DATE = 6/2/2014	DATE -	REVISED -								* (38-4)RS-2, (38-4)BR,BR1,BR3 CONTRACT NO. 66757 ILLINOIS FED. AID PROJECT	