


**STAGE 1**



- DRUMS/BARRELS
- ▨ VERTICAL PANELS (50' CTRS THRU WORK AREA)
- ▬ TEMPORARY CONCRETE BARRIER
- ▨ WORK ZONE
- ▨ TEMPORARY WIDENING

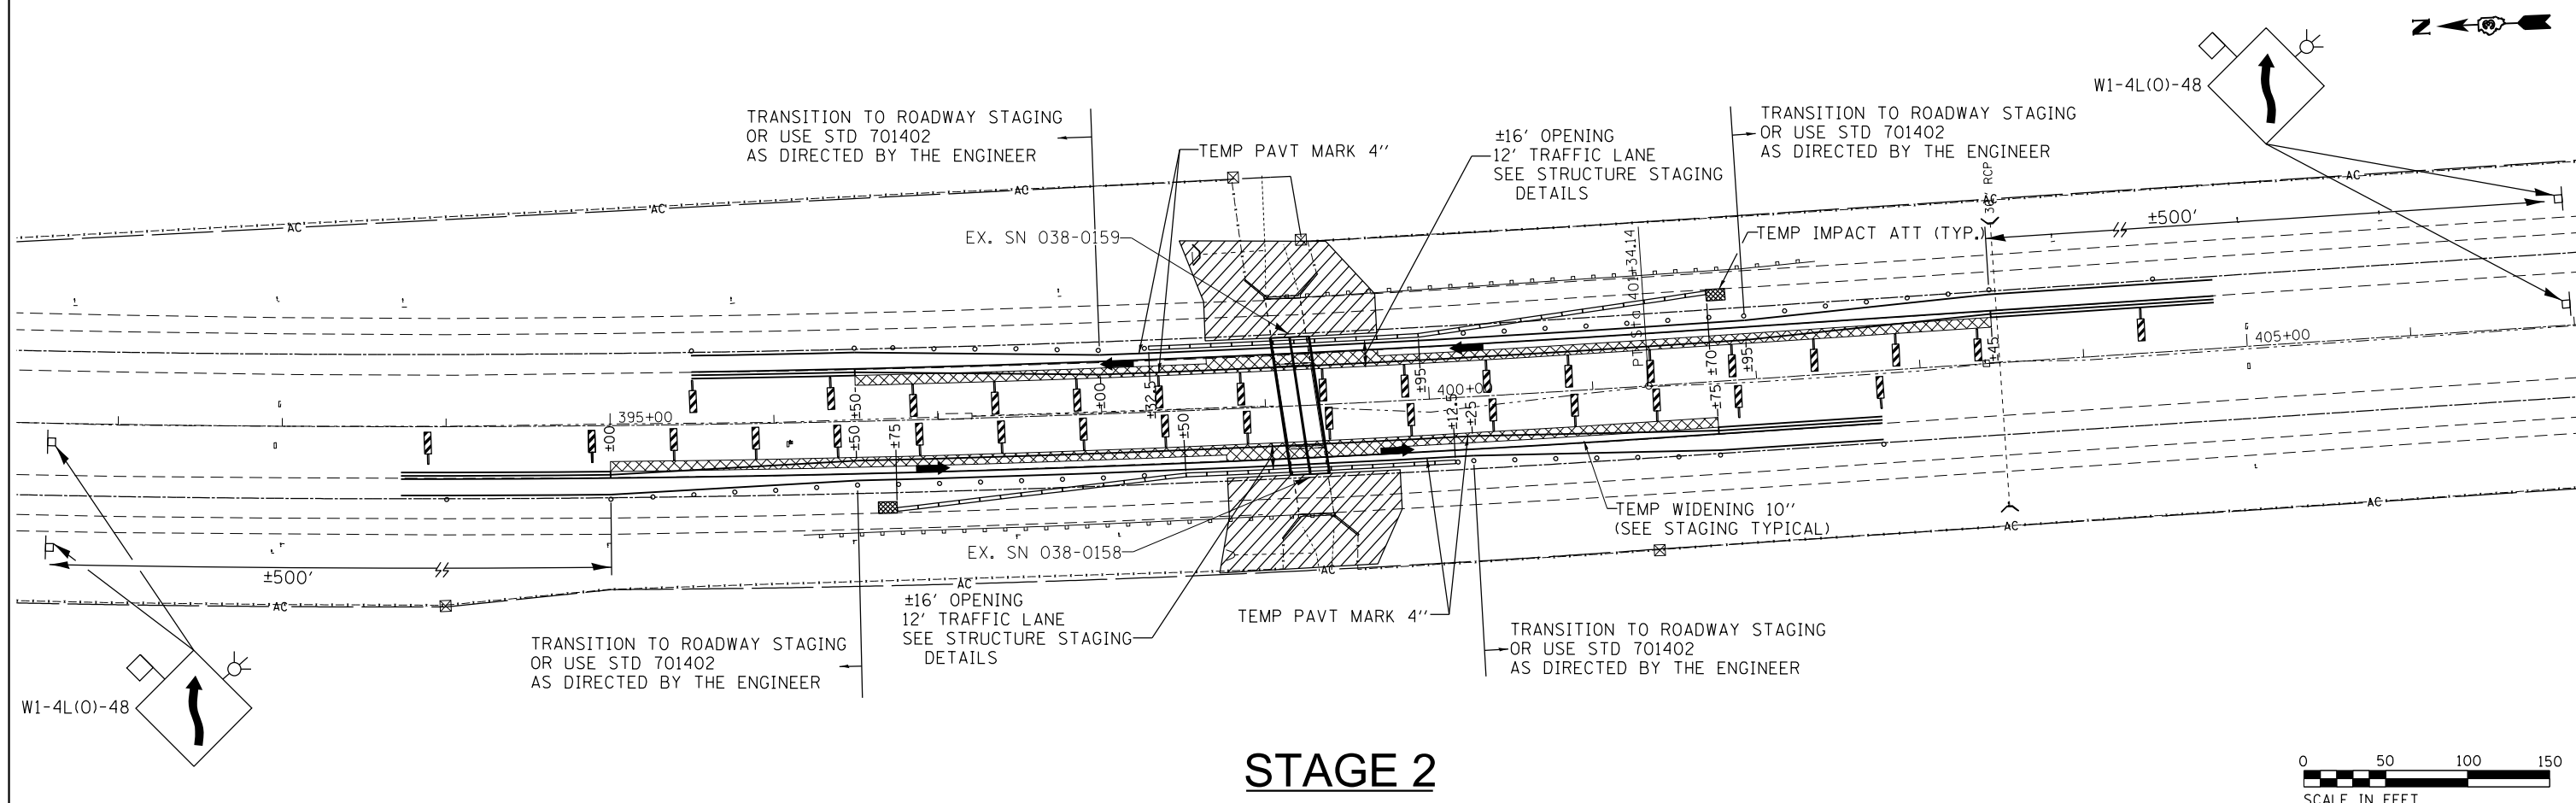

**STAGE 2**



FILE NAME =	USER NAME = duncanbd	DESIGNED -	REVISED -	<b>STATE OF ILLINOIS DEPARTMENT OF TRANSPORTATION</b>	<b>PROPOSED STAGING PLAN SN 038-2020</b>			F.A.I. RTE.	SECTION	COUNTY	TOTAL SHEETS	SHEET NO.
Default	Plot Scale = 100.0000' / in.	DRAWN -	REVISED -					57	*	IROQUOIS	190	44
	PLOT DATE = 6/2/2014	CHECKED -	REVISED -		SCALE: 1"=50'			SHEET OF SHEETS STA. TO STA.			CONTRACT NO. 66757	
		DATE -	REVISED -		ILLINOIS FED. AID PROJECT							