


BY	DATE
FINAL	SURVEYED
SURVEY	PLOTTED
NOTE BOOK	TEMPLATE
NO.	AREAS CHECKED

BY	DATE
ORIGINAL	SURVEYED
SURVEY	PLOTTED
NOTE BOOK	TEMPLATE
NO.	AREAS CHECKED

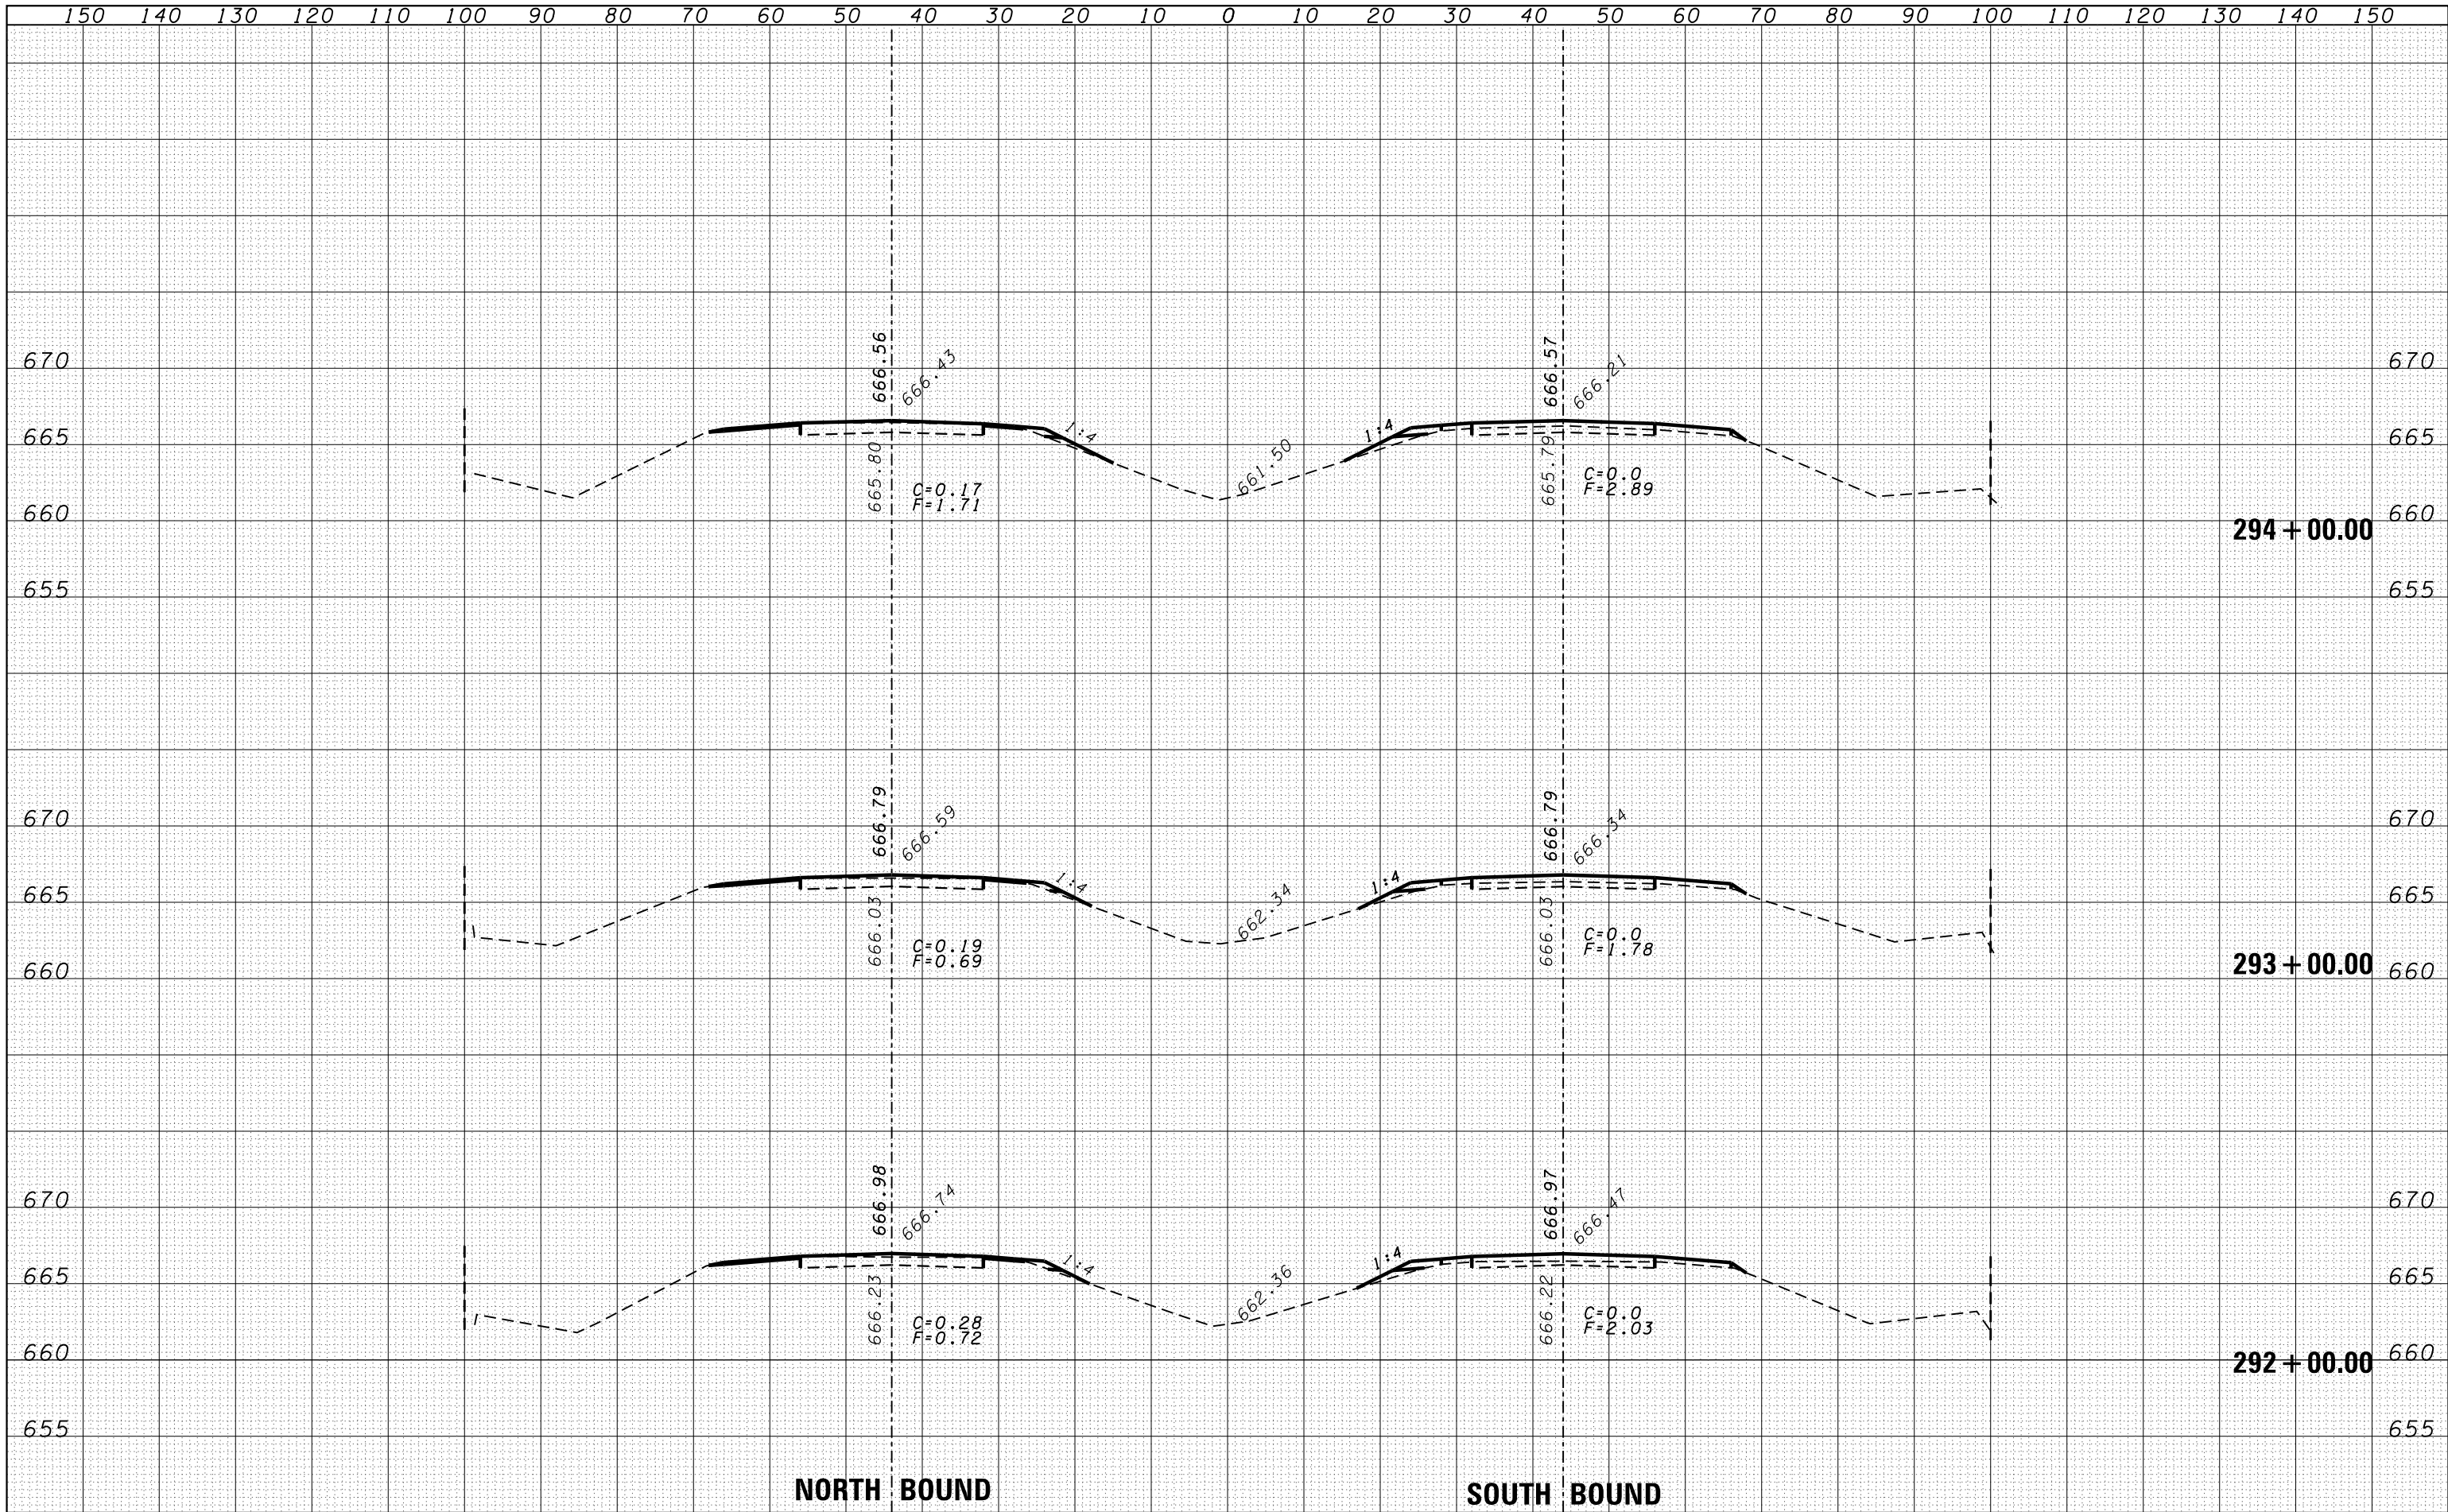

FILE NAME =  
 c:\pw\work\pwt\dot\duncanbd\dms30308\EP05005-sh

USER NAME = duncanbd	DESIGNED -	REVISED -
txsht.dgn	DRAWN -	REVISED -
PLOT SCALE = 20.0000' / in.	CHECKED -	REVISED -
PLOT DATE = 6/2/2014	DATE -	REVISED -

STATE OF ILLINOIS  
 DEPARTMENT OF TRANSPORTATION

CROSS SECTIONS

SCALE:	SHEET NO. 3 OF 96 SHEETS	STA. 292+00.00 TO STA. 294+00.00
--------	--------------------------	----------------------------------

F.A.I. RTE. 57	SECTION *	COUNTY IROQUOIS	TOTAL SHEETS 190	SHEET NO. 97
*(38-4)RS-2.1(38-4)BR.1.BR.3			CONTRACT NO. 66757	
FED. ROAD DIST. NO.	ILLINOIS	FED. AID PROJECT		