


DATE	
BY	
SURVEYED	
PLOTTED	
TEMPLATE	
AREAS	
CHECKED	
FINAL SURVEY	
NOTE BOOK	
NO.	

DATE	
BY	
SURVEYED	
PLOTTED	
TEMPLATE	
AREAS	
CHECKED	
ORIGINAL SURVEY	
NOTE BOOK	
NO.	

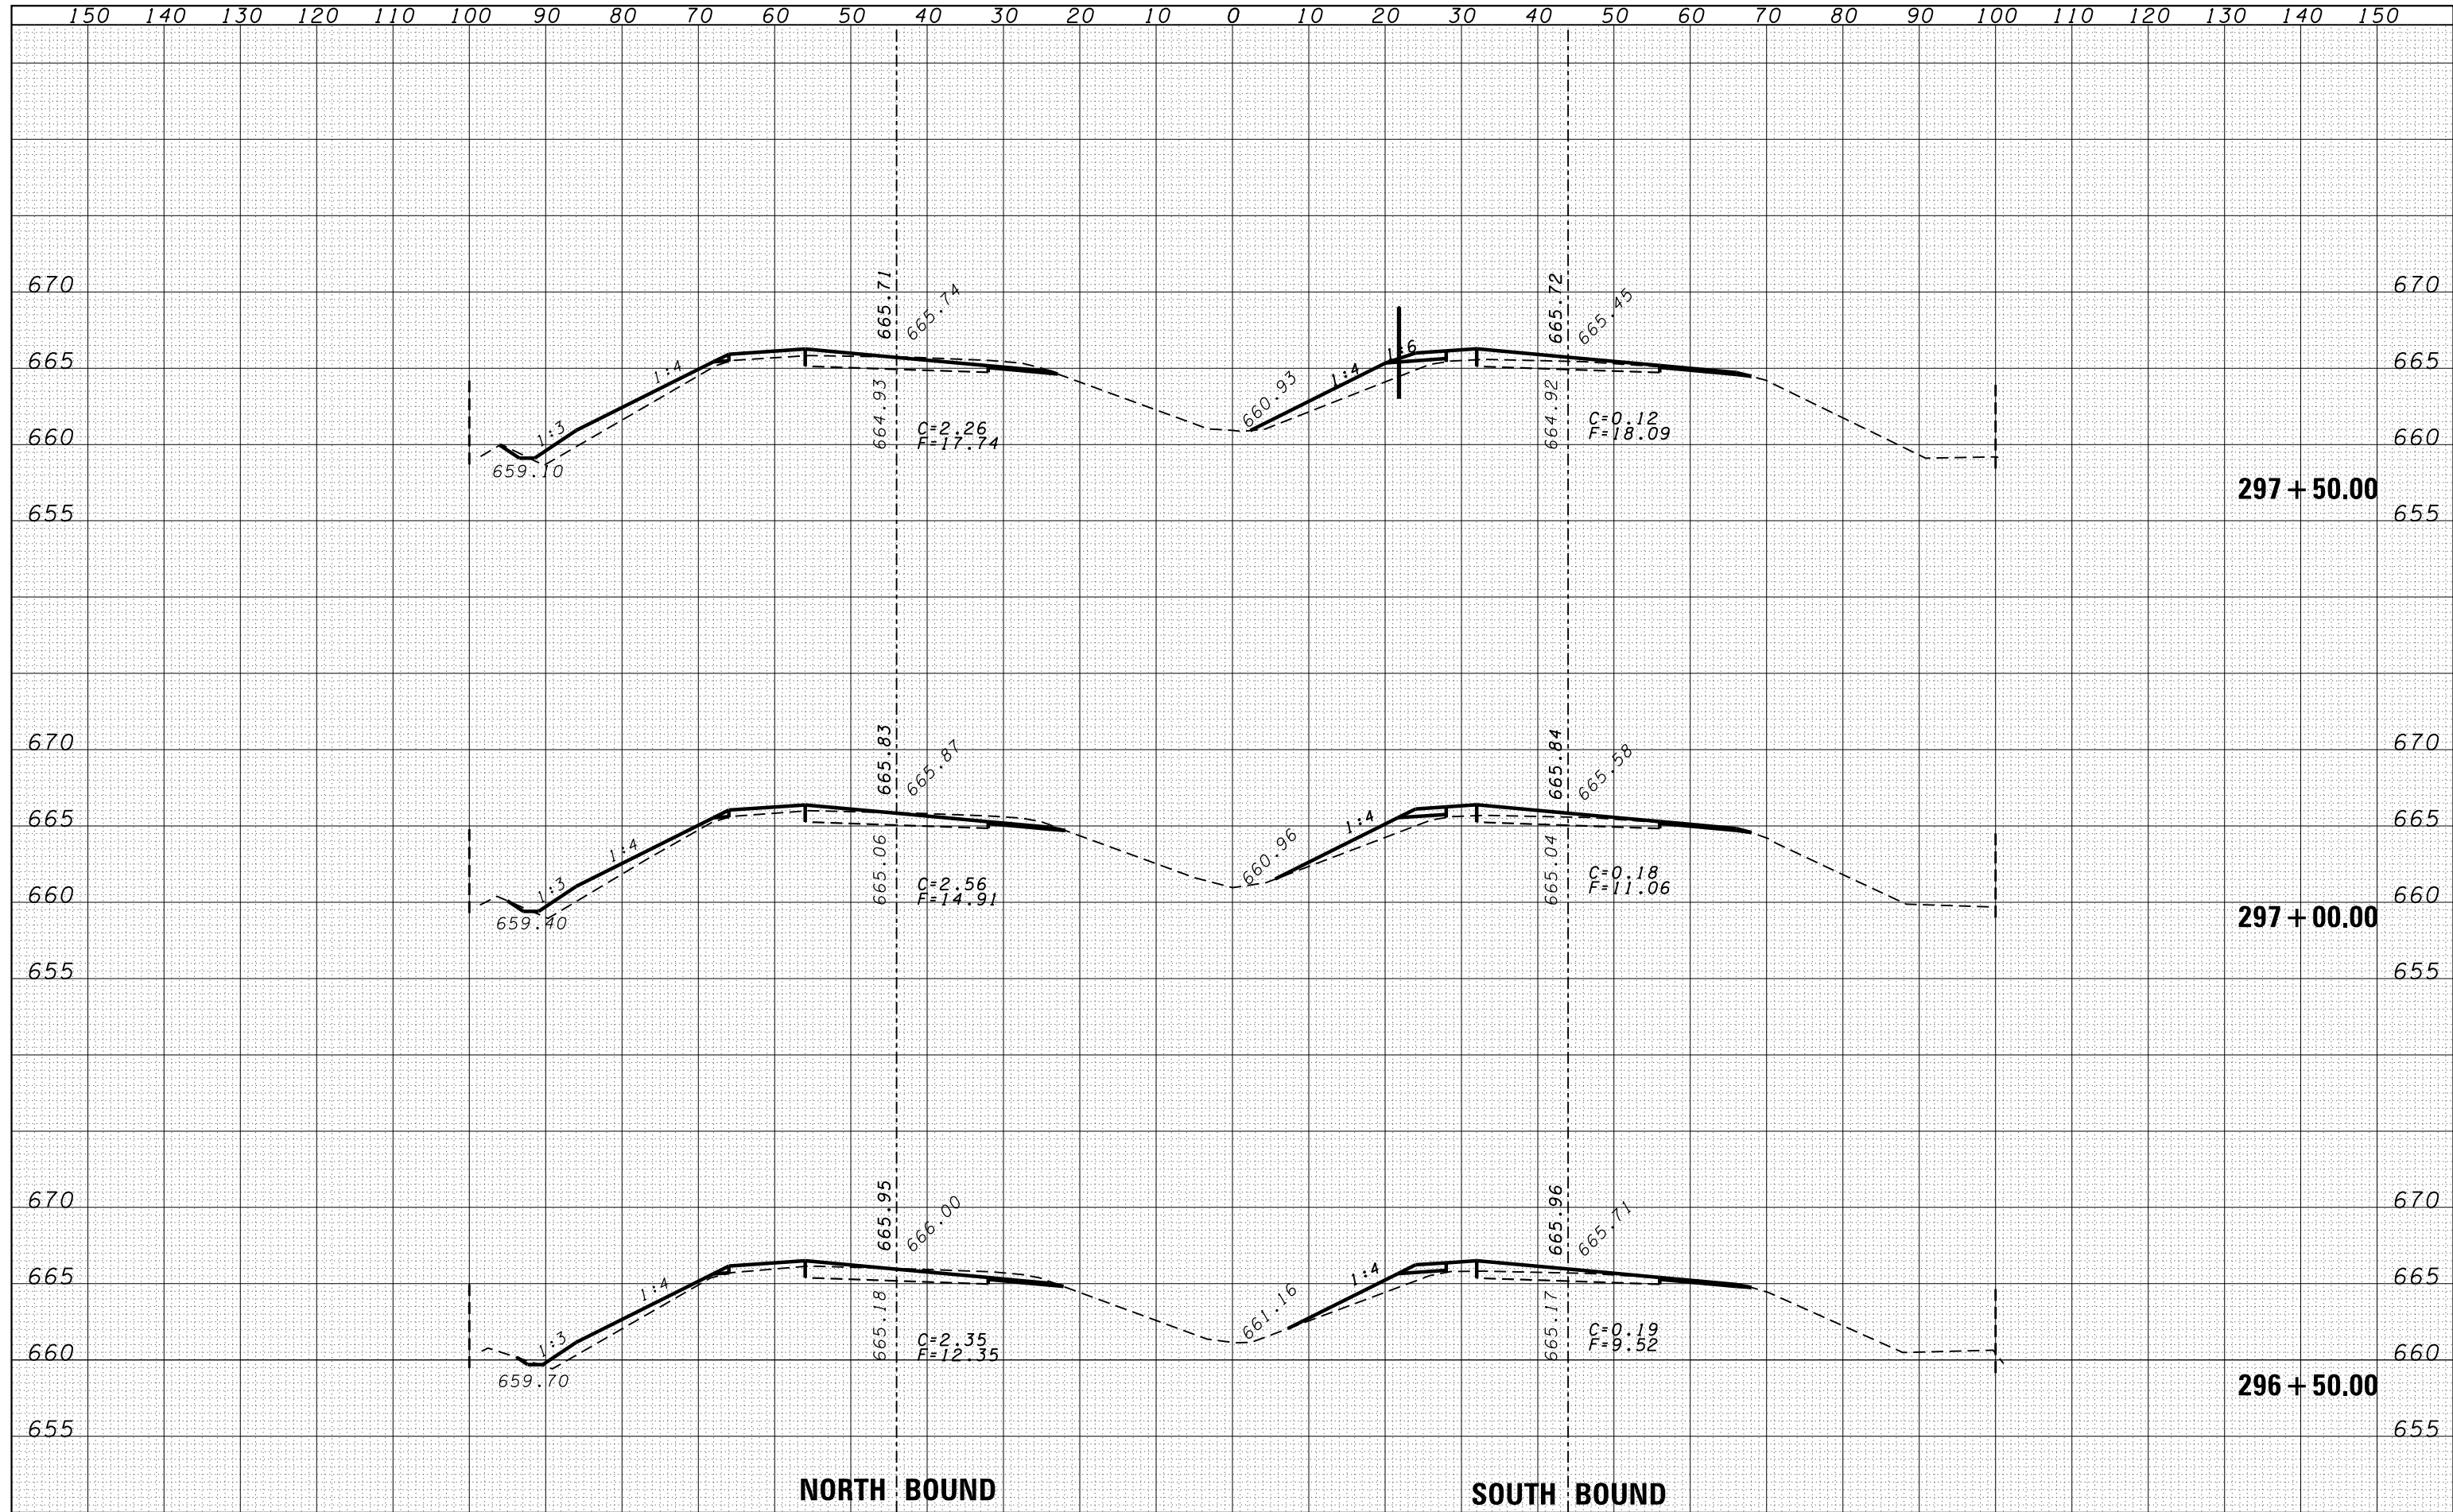

NORTH BOUND

SOUTH BOUND

FILE NAME =	USER NAME = duncanbd	DESIGNED -	REVISED -	STATE OF ILLINOIS DEPARTMENT OF TRANSPORTATION	CROSS SECTIONS	F.A.I. RTE.	SECTION	COUNTY	TOTAL SHEETS	SHEET NO.	
es:\pw\work\pwt\dot\duncanbd\dms30308\EP05005-sh	t-xssht.dgn	DRAWN -	REVISED -			57	*	IROQUOIS	190	99	
PLOT SCALE = 20.0000' / in.	CHECKED -	REVISED -	SCALE:			SHEET NO. 5 OF 96 SHEETS	STA. 296+50.00 TO STA. 297+50.00	*(38-4)RS-2,(38-4)BR,BR-1,BR-3 FED. ROAD DIST. NO. ILLINOIS FED. AID PROJECT			
PLOT DATE = 6/2/2014	DATE -	REVISED -	CONTRACT NO. 66757								