


DATE	
BY	
ORIGINAL SURVEY NO.	
SURVEYED	
PLOTTED	
TEMPLATE	
AREAS	
CHECKED	

DATE	
BY	
ORIGINAL SURVEY NO.	
SURVEYED	
PLOTTED	
TEMPLATE	
AREAS	
CHECKED	

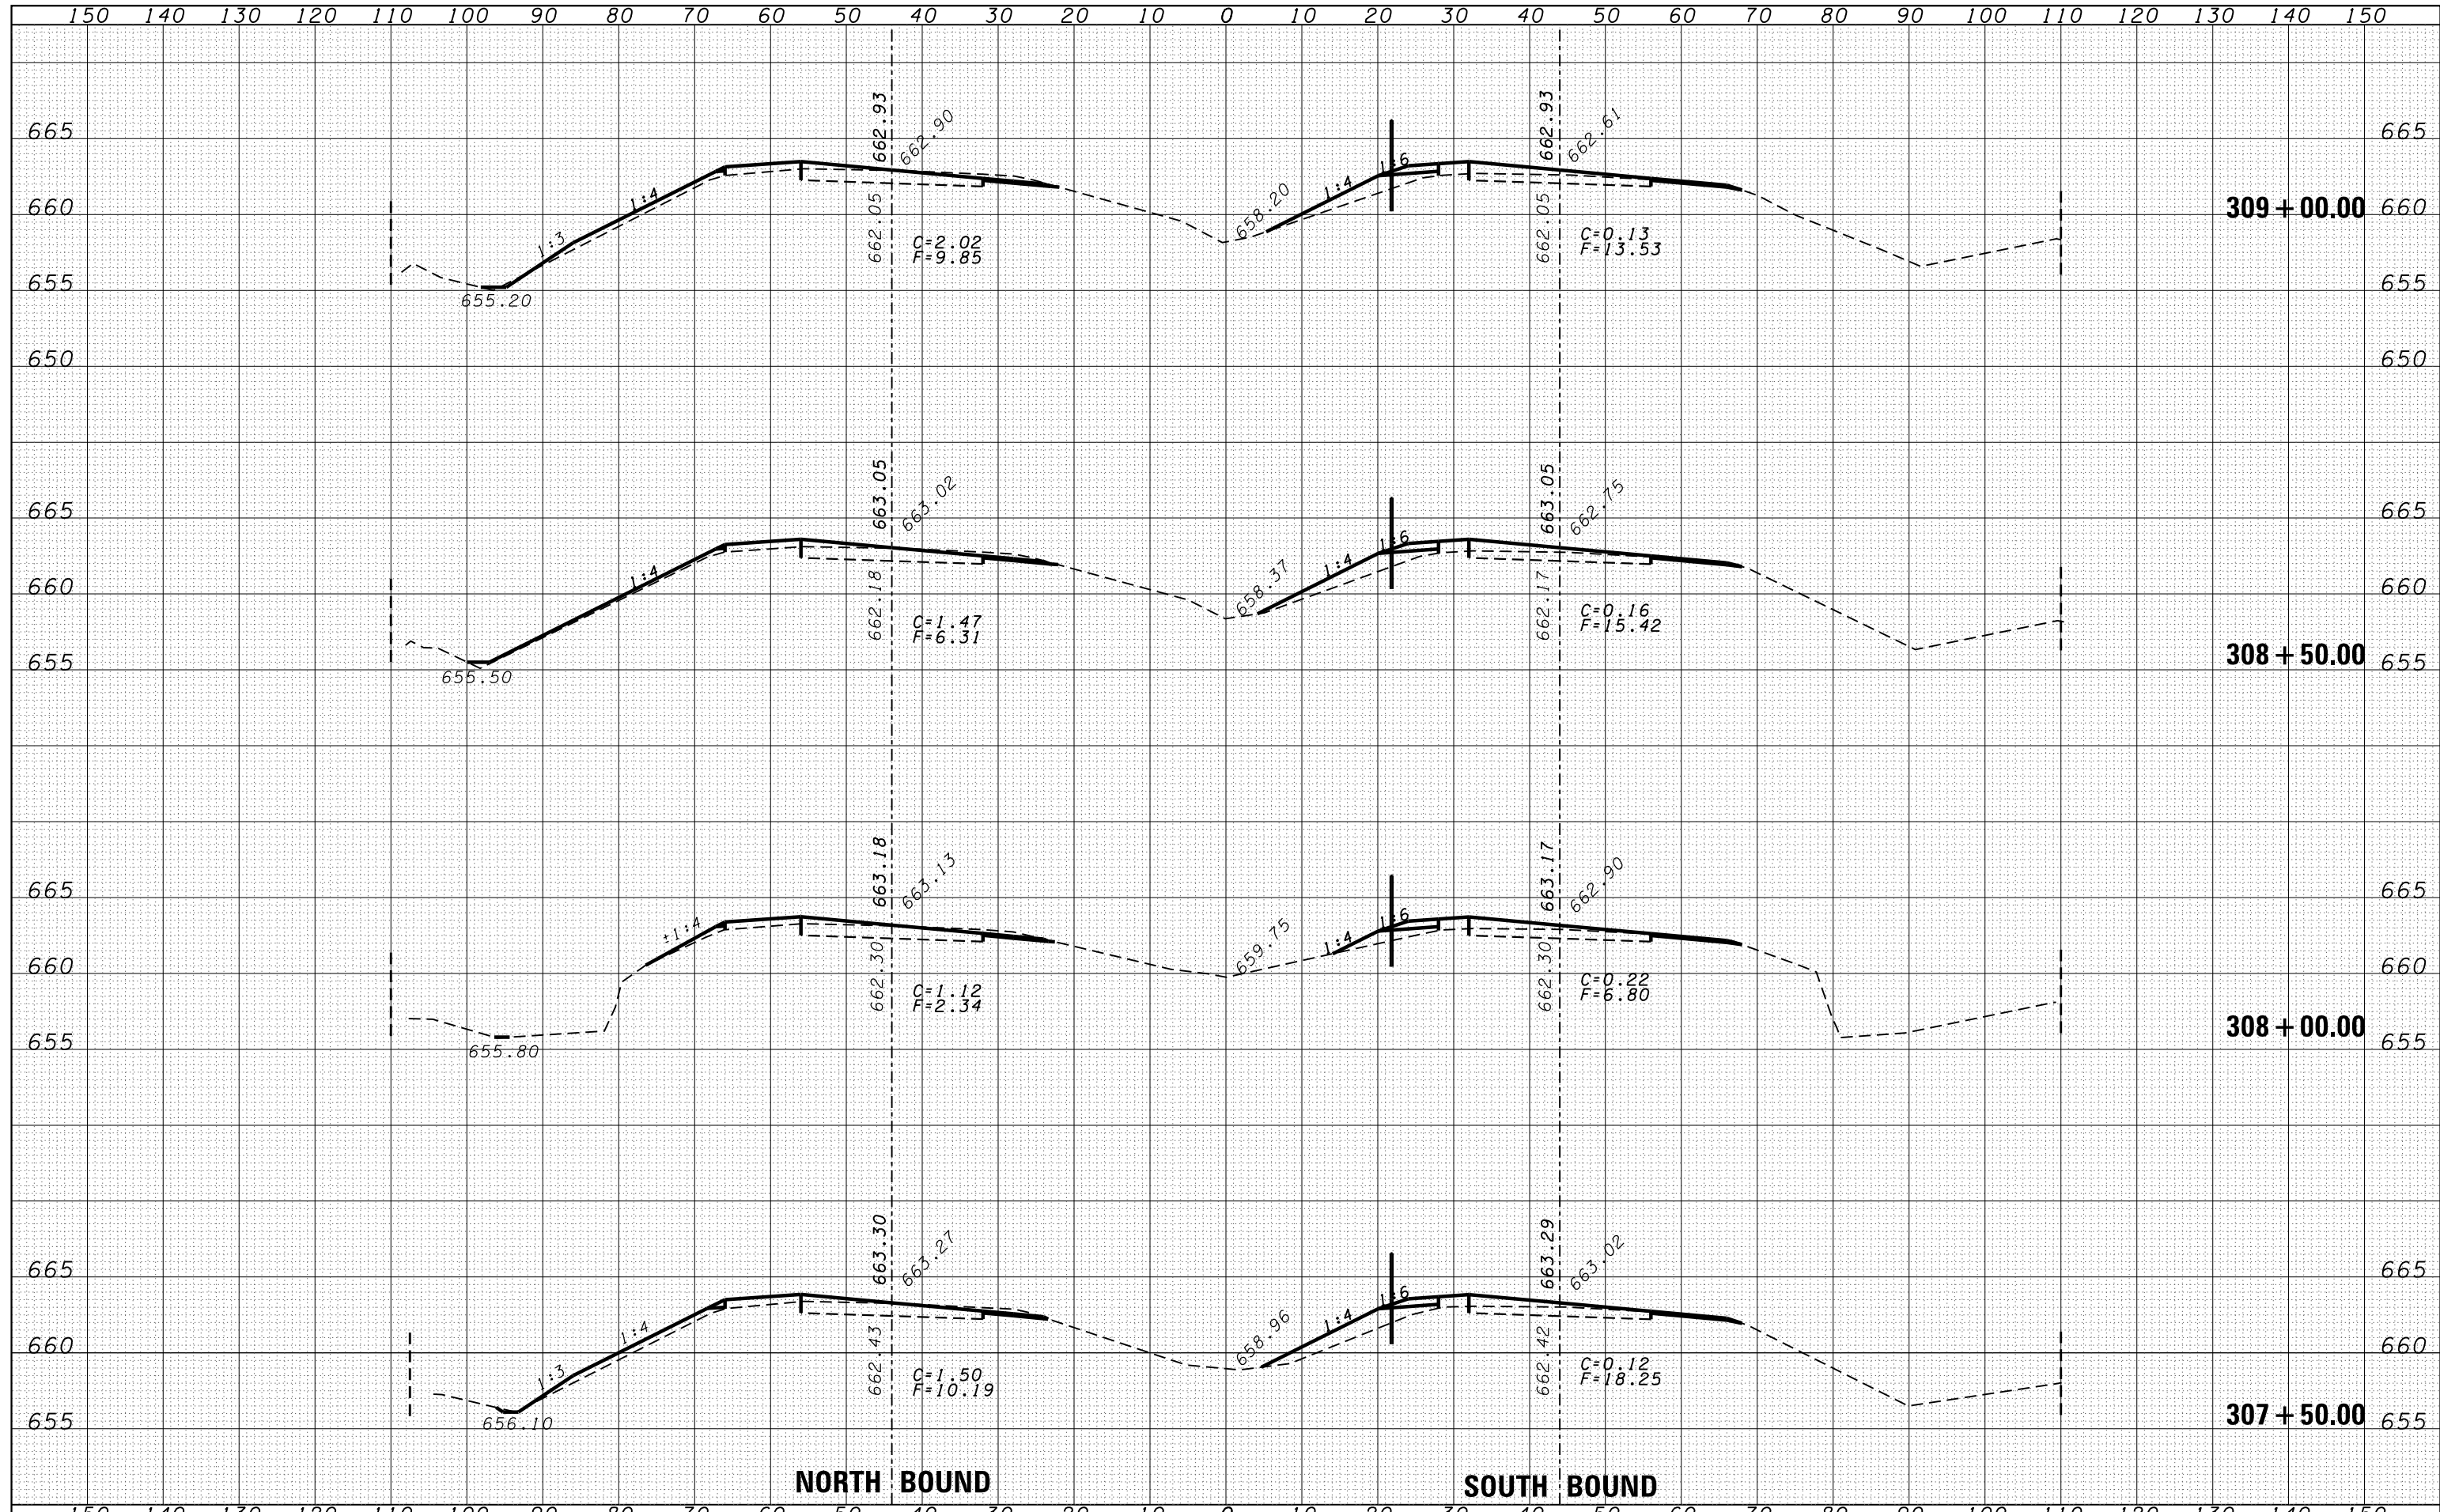

FILE NAME =	USER NAME = duncanbd	DESIGNED -	REVISED -	STATE OF ILLINOIS DEPARTMENT OF TRANSPORTATION	CROSS SECTIONS	F.A.I. RTE.	SECTION	COUNTY	TOTAL SHEETS	SHEET NO.	
es:\pw\work\pwt\dot\duncanbd\dms30308\EP05005-sh	t-xssht.dgn	DRAWN -	REVISED -			57	*	IROQUOIS	190	105	
		CHECKED -	REVISED -			*(38-4)RS-2,138-4)BR, BR-1, BR-3					
		DATE -	REVISED -			CONTRACT NO. 66757					
				SCALE:	SHEET NO. 11 OF 96 SHEETS	STA. 307+50.00	TO STA. 309+00.00	FED. ROAD DIST. NO. ILLINOIS FED. AID PROJECT			