


DATE	
BY	
ORIGINAL SURVEY NO.	
SURVEYED	
PLOTTED	
TEMPLATE	
AREAS	
CHECKED	

DATE	
BY	
ORIGINAL SURVEY NO.	
SURVEYED	
PLOTTED	
TEMPLATE	
AREAS	
CHECKED	

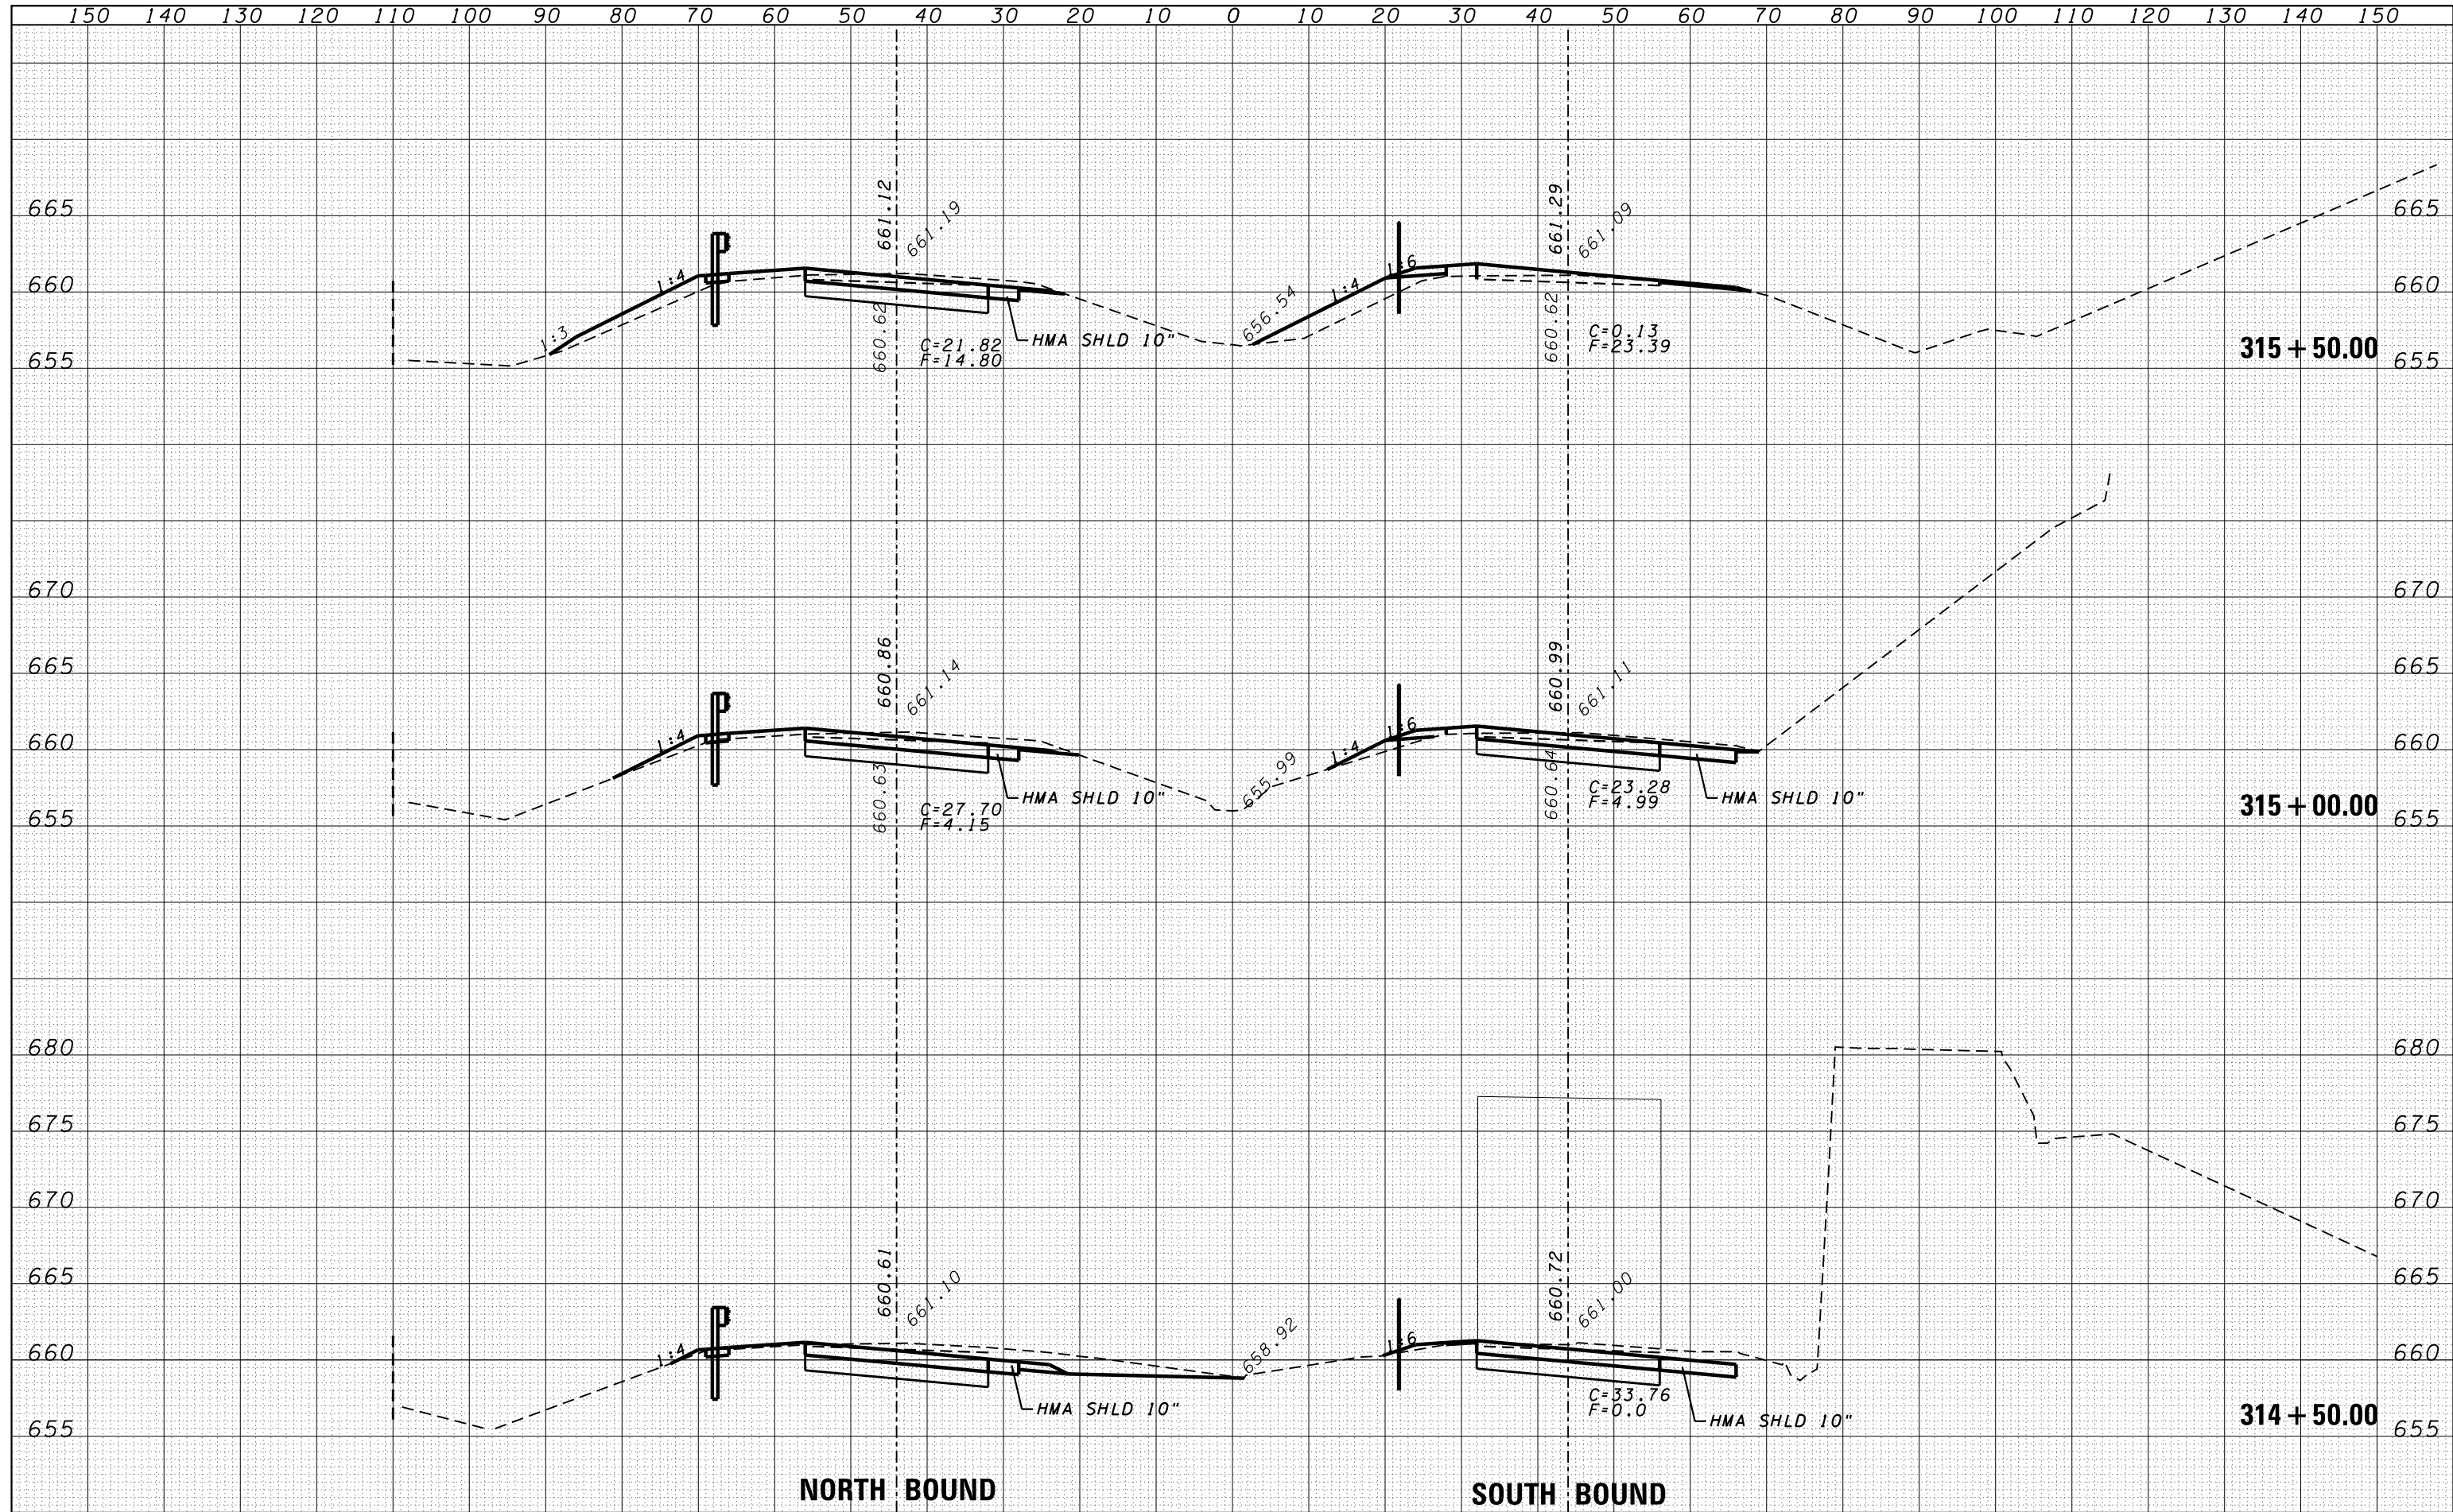

FILE NAME =	USER NAME = duncanbd	DESIGNED -	REVISÉ -	STATE OF ILLINOIS DEPARTMENT OF TRANSPORTATION	CROSS SECTIONS	F.A.I. RTE.	SECTION	COUNTY	TOTAL SHEETS	SHEET NO.
es:\pw\work\pwt\dot\duncanbd\dms30308\EP05005-sh-t-xsh.tdgn	DRAWN -	REVISÉ -	57			*	IROQUOIS	190	109	
PLOT SCALE = 20.0000' / in.	CHECKED -	REVISÉ -	*(38-4)RS-2,(38-4)BR-1,BR-3				CONTRACT NO. 66757			
PLOT DATE = 6/2/2014	DATE -	REVISÉ -	SCALE:			SHEET NO. 15 OF 96 SHEETS	STA. 314+50.00 TO STA. 315+50.00	FED. ROAD DIST. NO.	ILLINOIS FED. AID PROJECT	