


DATE	
BY	
FINAL SURVEY	SURVEYED
NOTE BOOK	PLOTTED
NO.	TEMPLATE
	AREAS
	CHECKED

DATE	
BY	
ORIGINAL SURVEY	SURVEYED
NOTE BOOK	PLOTTED
NO.	TEMPLATE
	AREAS
	CHECKED

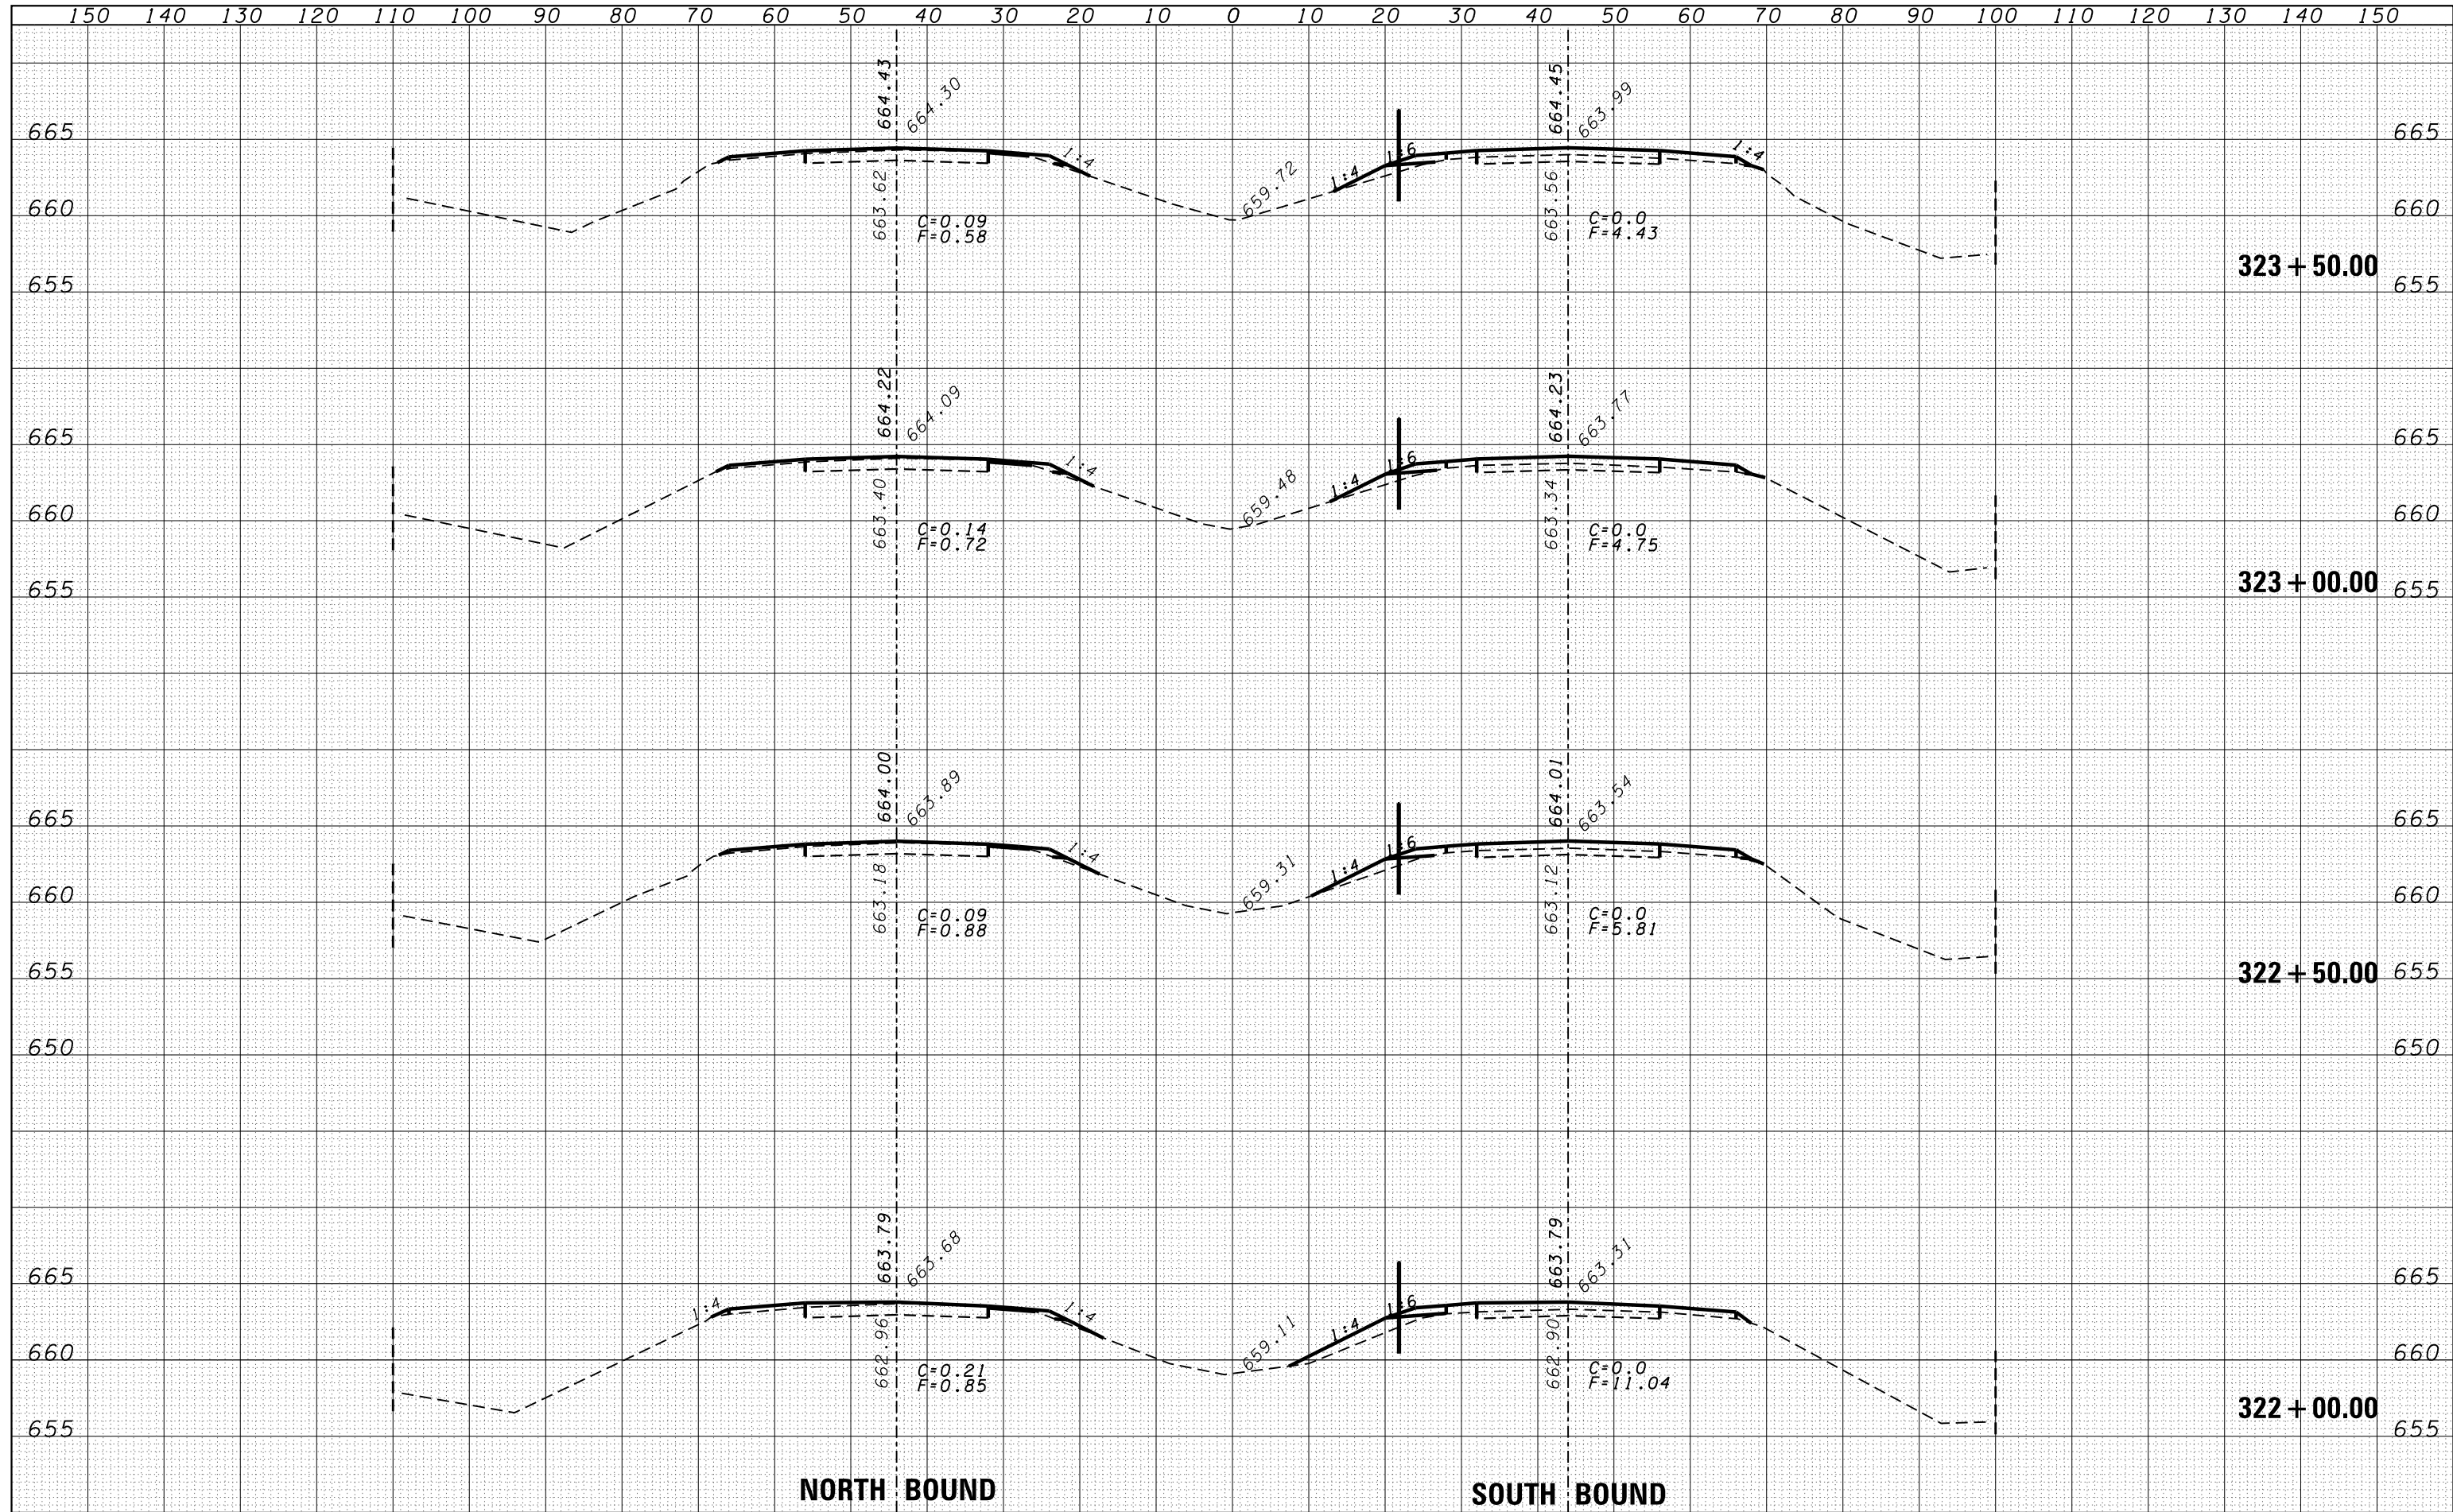

NORTH BOUND

SOUTH BOUND

FILE NAME =	USER NAME = duncanbd	DESIGNED -	REVISIED -	STATE OF ILLINOIS DEPARTMENT OF TRANSPORTATION	CROSS SECTIONS	F.A.I. RTE.	SECTION	COUNTY	TOTAL SHEETS	SHEET NO.	
es:\pw-work\pwtodot\duncanbd\dms30308\EP05005-sh	t-xssht.dgn	DRAWN -	REVISIED -			57	*	IROQUOIS	190	114	
	PLOT SCALE = 20.0000' / in.	CHECKED -	REVISIED -			*(38-4)RS-2,138-4)BR, BR-1, BR-3					
	PLOT DATE = 6/2/2014	DATE -	REVISIED -			CONTRACT NO. 66757					
						SCALE:		SHEET NO. 20 OF 96 SHEETS		STA. 322+00.00 TO STA. 323+50.00	
						FED. ROAD DIST. NO.		ILLINOIS FED. AID PROJECT			