


DATE	
BY	
SURVEYED	
PLOTTED	
TEMPLATE	
AREAS	
CHECKED	
FINAL SURVEY	
NOTE BOOK	
NO.	

DATE	
BY	
SURVEYED	
PLOTTED	
TEMPLATE	
AREAS	
CHECKED	
ORIGINAL SURVEY	
NOTE BOOK	
NO.	

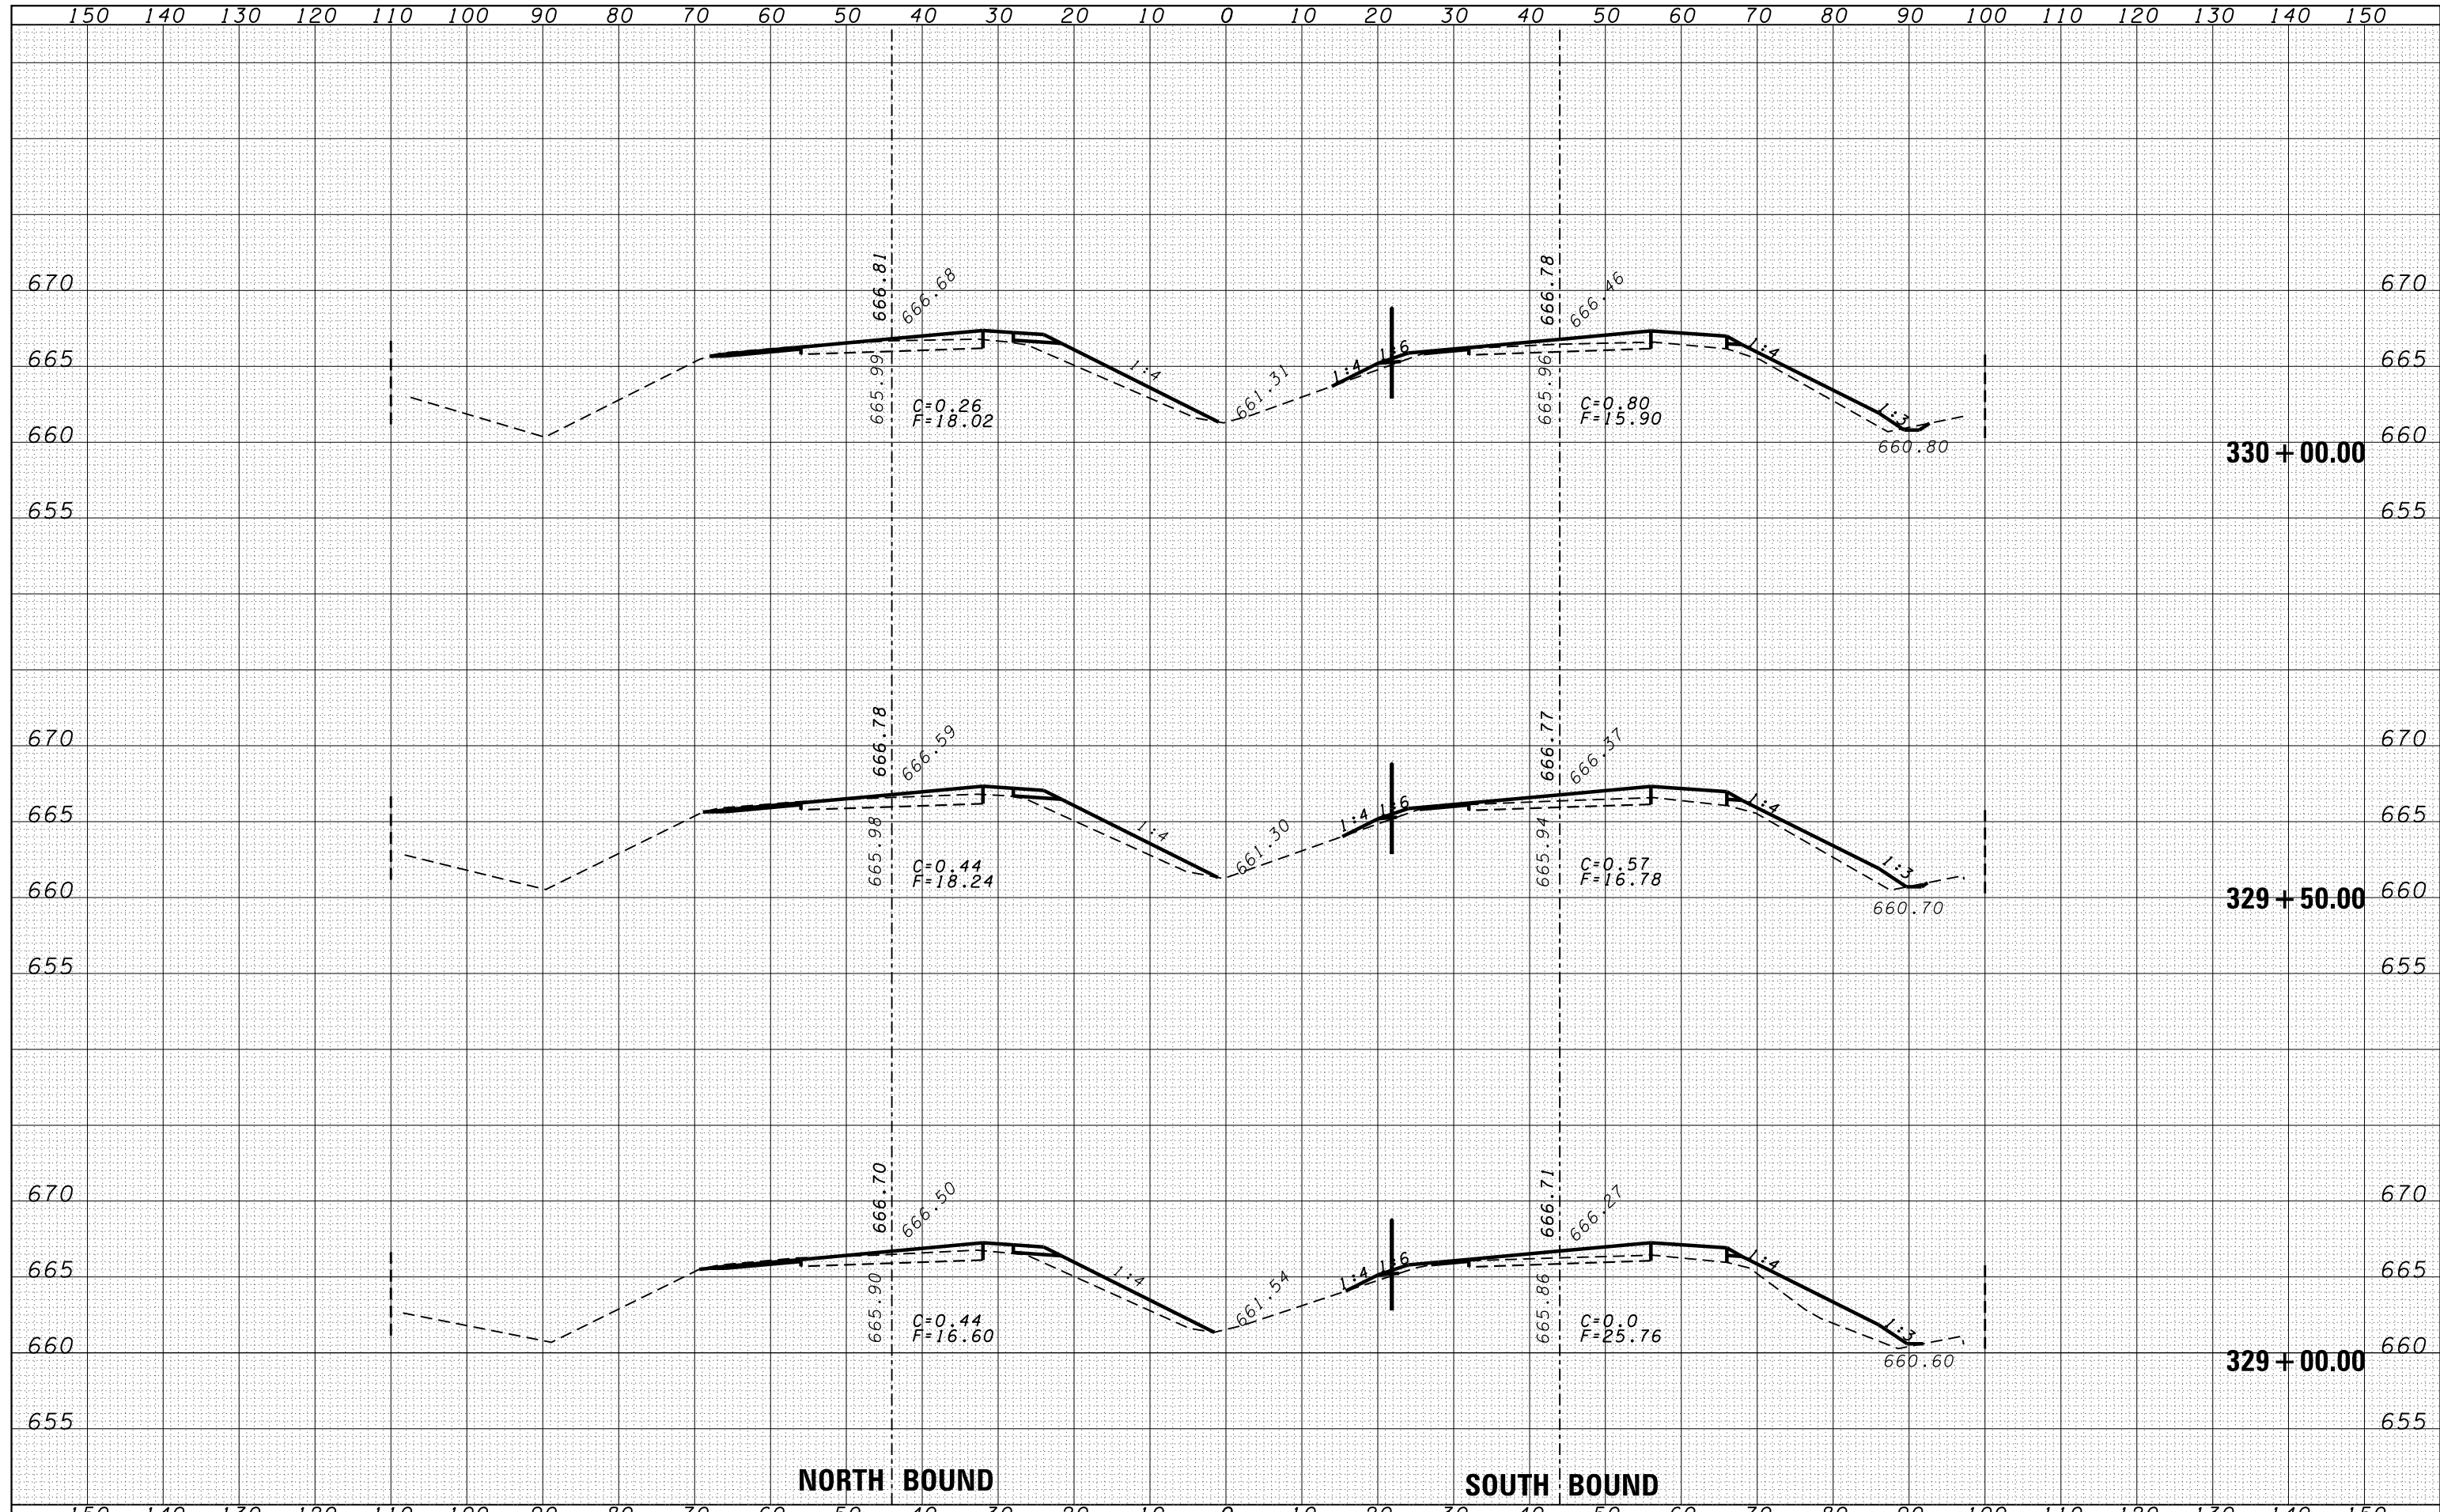

FILE NAME =	USER NAME = duncanbd	DESIGNED -	REVISIED -	STATE OF ILLINOIS DEPARTMENT OF TRANSPORTATION	CROSS SECTIONS	F.A.I. RTE.	SECTION	COUNTY	TOTAL SHEETS	SHEET NO.		
es:\pw-work\pwt\dot\duncanbd\dms30308\EP05005-sh	t-xssht.dgn	DRAWN -	REVISIED -			57	*	IROQUOIS	190	118		
	PLOT SCALE = 20.0000' / in.	CHECKED -	REVISIED -			*(38-4)RS-2,(38-4)BR-1,BR-3						
	PLOT DATE = 6/2/2014	DATE -	REVISIED -			CONTRACT NO. 66757						
SCALE:						SHEET NO. 24 OF 96 SHEETS		STA. 329+00.00 TO STA. 330+00.00			FED. ROAD DIST. NO.	ILLINOIS FED. AID PROJECT