


| | |
|---------------|--|
| DATE | |
| BY | |
| FINAL SURVEY | |
| SURVEYED | |
| PLOTTED | |
| TEMPLATE | |
| NOTE BOOK | |
| AREAS CHECKED | |
| NO. | |

| | |
|-----------------|--|
| DATE | |
| BY | |
| ORIGINAL SURVEY | |
| SURVEYED | |
| PLOTTED | |
| TEMPLATE | |
| NOTE BOOK | |
| AREAS CHECKED | |
| NO. | |

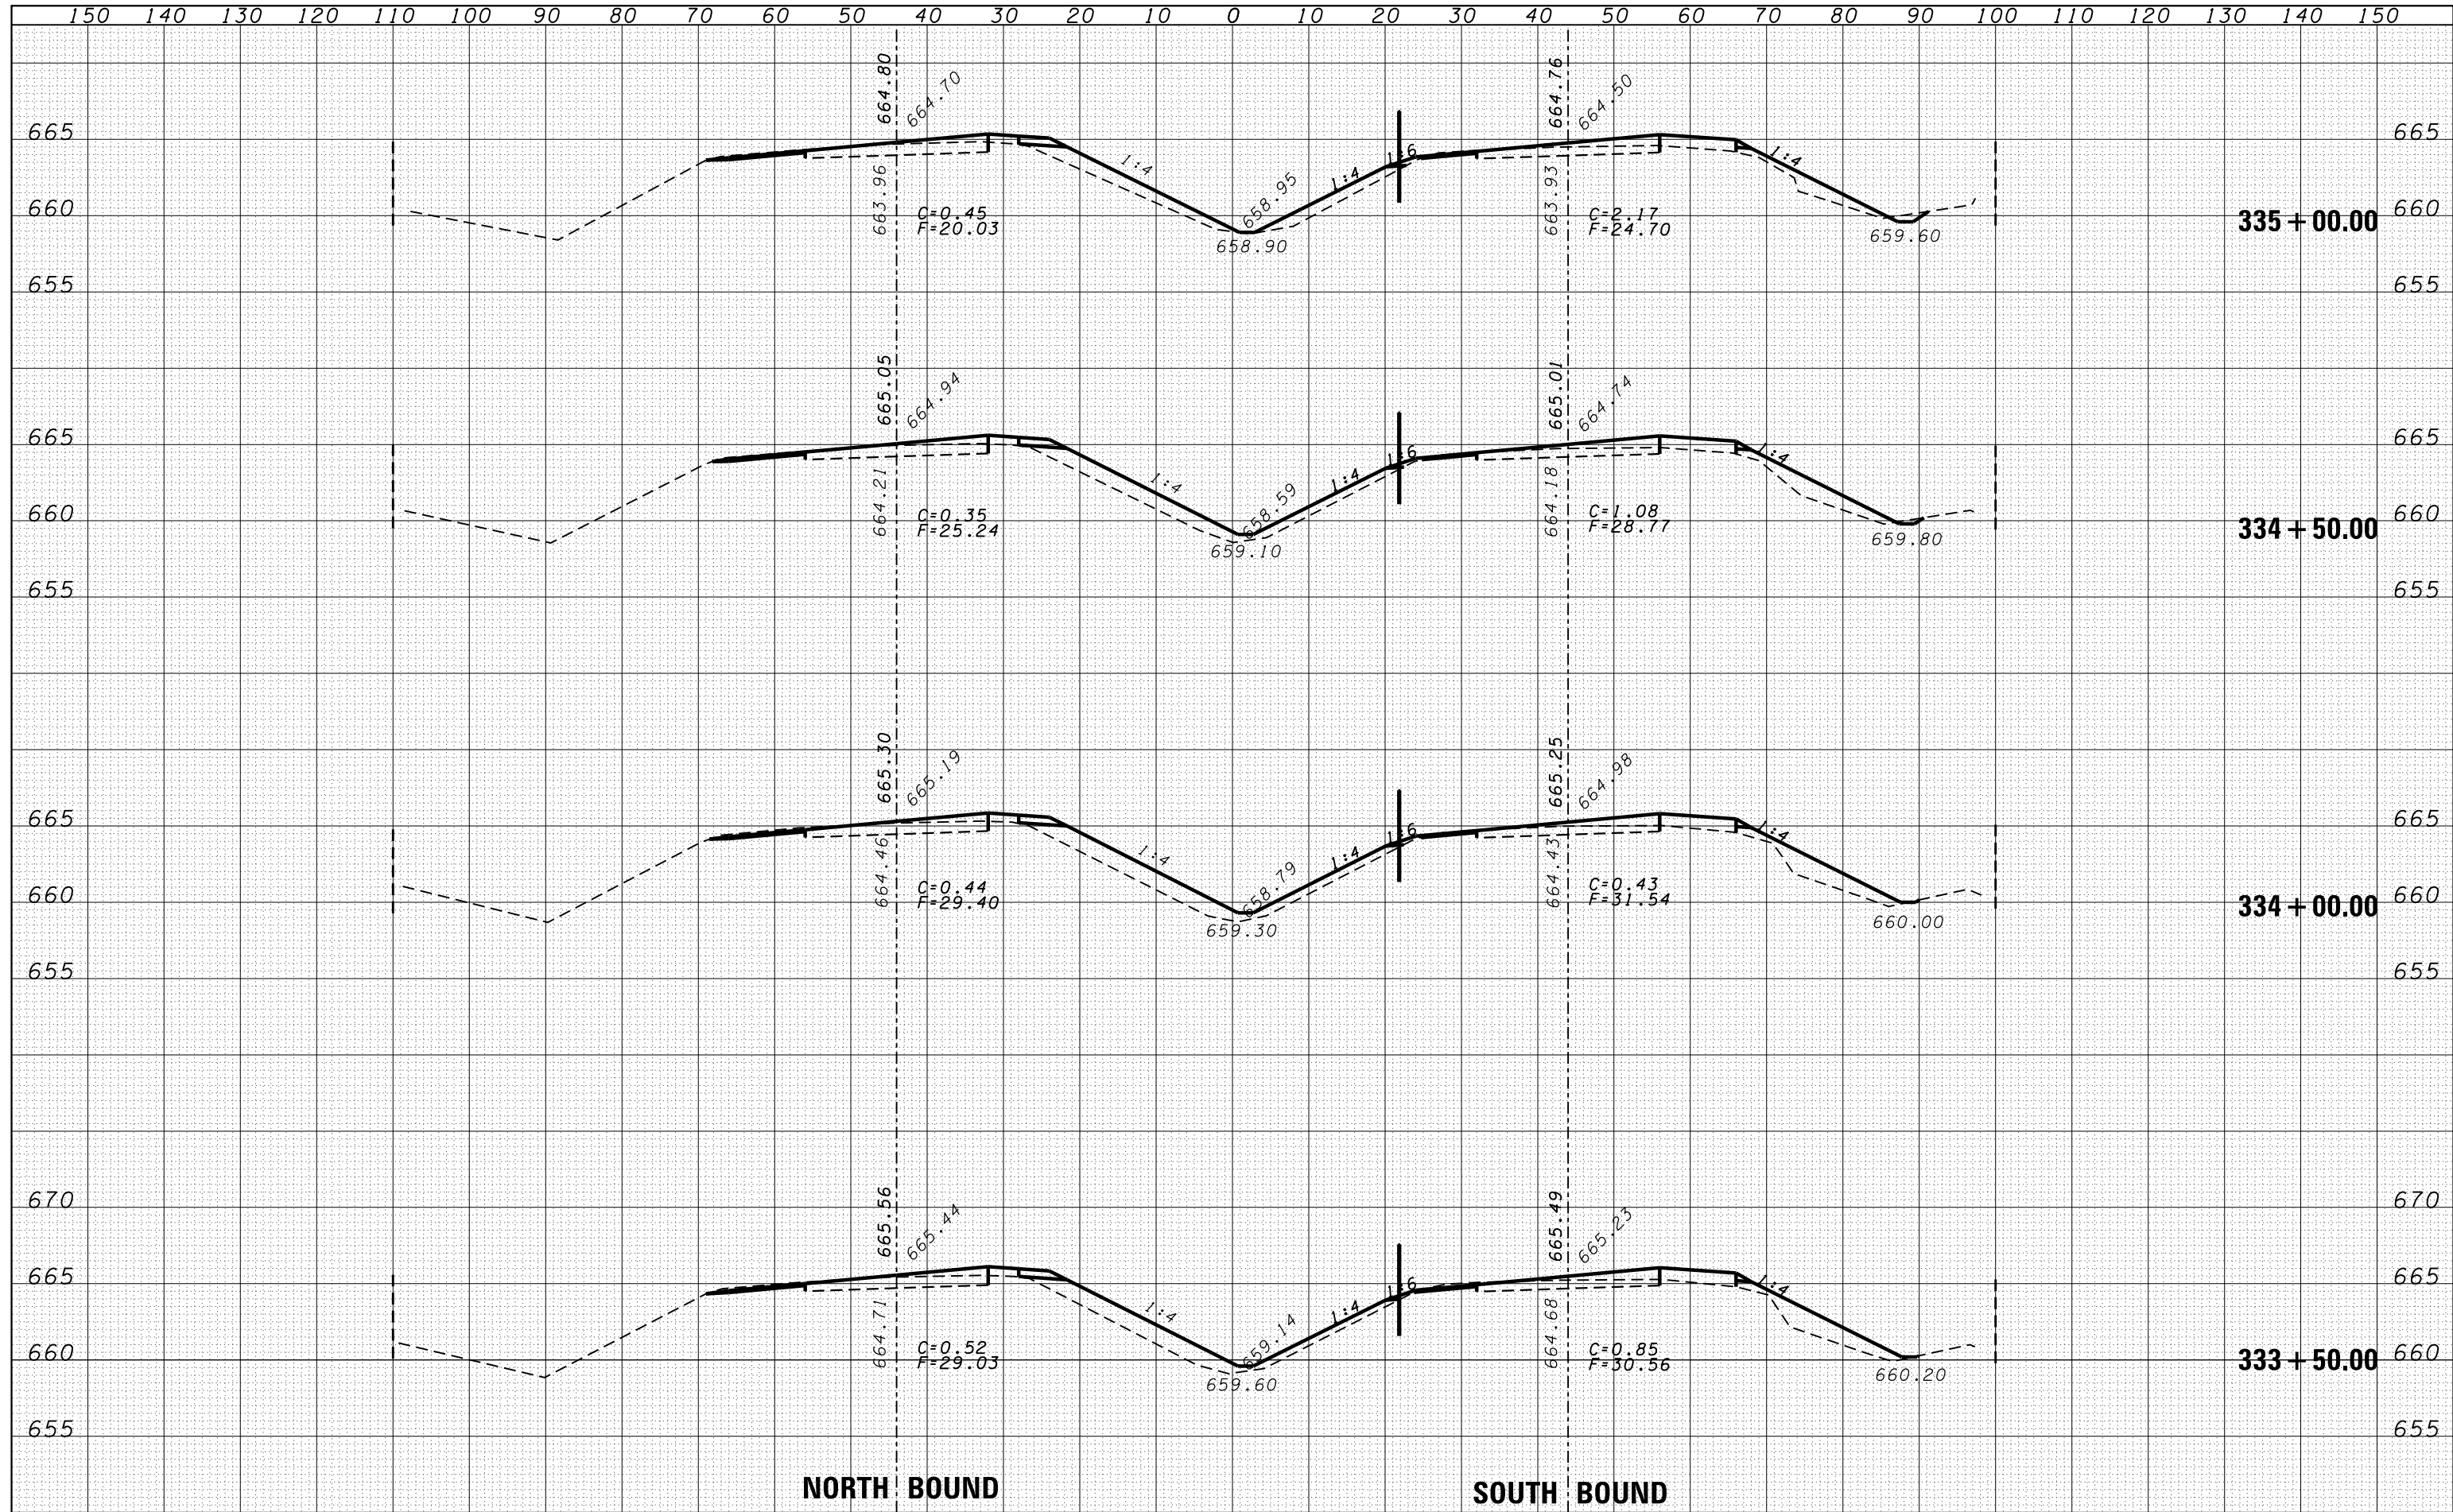

NORTH BOUND

SOUTH BOUND

| | | | | | | | | | | | |
|--------------------------------------------------|----------------------|------------|------------|-----------------------------------------------------------|-----------------------|-----------------------------|---------|---------------------------|--------------|----------------------------------|--|
| FILE NAME = | USER NAME = duncanbd | DESIGNED - | REVISIED - | STATE OF ILLINOIS DEPARTMENT OF TRANSPORTATION | CROSS SECTIONS | F.A.I. RTE. | SECTION | COUNTY | TOTAL SHEETS | SHEET NO. | |
| es:\pw\work\pwt\dot\duncanbd\dms30308\EP05005-sh | txsht.dgn | DRAWN - | REVISIED - | | | 57 | * | IROQUOIS | 190 | 121 | |
| PLOT SCALE = 20.0000' / in. | | CHECKED - | REVISIED - | | | *(38-4)RS-2.(38-4)BR-1.BR-3 | | | | | |
| PLOT DATE = 6/2/2014 | | DATE - | REVISIED - | | | CONTRACT NO. 66757 | | | | | |
| | | | | | | SCALE: | | SHEET NO. 27 OF 96 SHEETS | | STA. 333+50.00 TO STA. 335+00.00 | |
| | | | | | | | | FED. ROAD DIST. NO. | | ILLINOIS FED. AID PROJECT | |