


DATE	
BY	
FINAL SURVEY	
SURVEYED	
PLOTTED	
TEMPLATE	
NOTE BOOK	
AREAS CHECKED	
NO.	

DATE	
BY	
ORIGINAL SURVEY	
SURVEYED	
PLOTTED	
TEMPLATE	
NOTE BOOK	
AREAS CHECKED	
NO.	

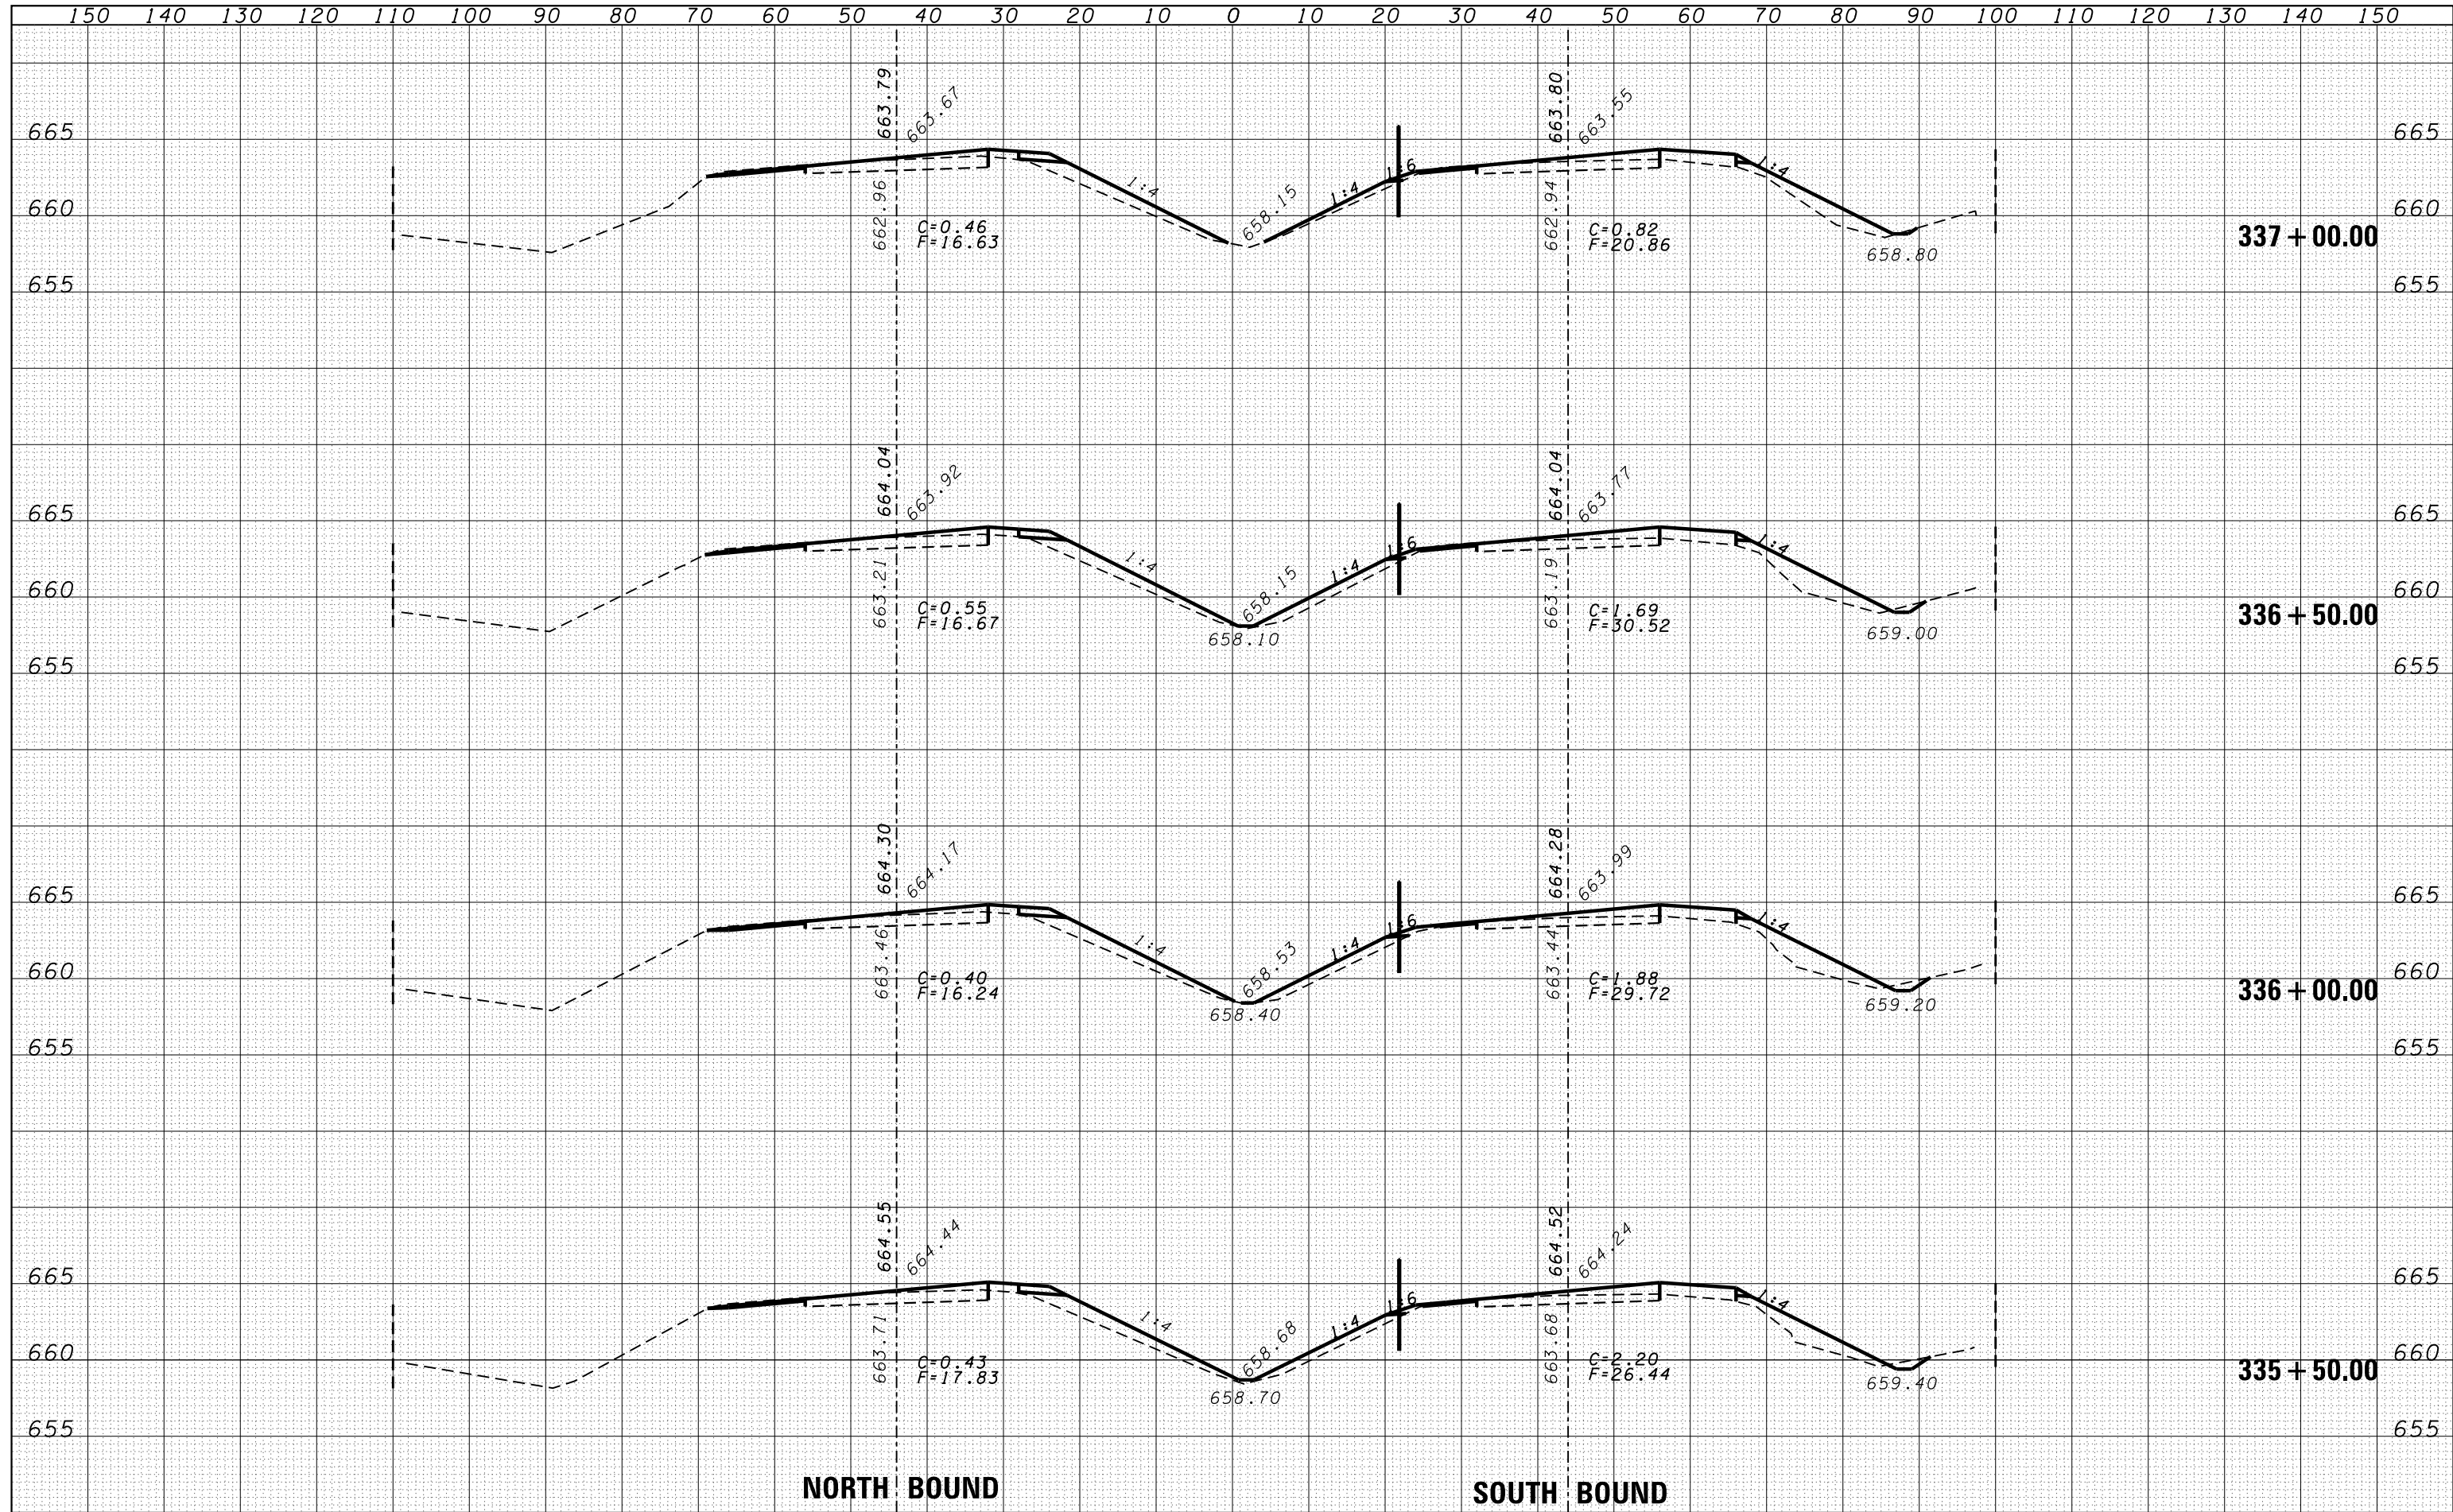

NORTH BOUND

SOUTH BOUND

FILE NAME =	USER NAME = duncanbd	DESIGNED -	REVISÉD -	STATE OF ILLINOIS DEPARTMENT OF TRANSPORTATION	CROSS SECTIONS	F.A.I. RTE.	SECTION	COUNTY	TOTAL SHEETS	SHEET NO.	
es:\pw\work\pwt\dot\duncanbd\dms30308\EP05005-sh	txsht.dgn	DRAWN -	REVISÉD -			57	*	IROQUOIS	190	122	
	PLOT SCALE = 20.0000' / in.	CHECKED -	REVISÉD -			*(38-4)RS-2.(38-4)BR-1.BR-3					
	PLOT DATE = 6/2/2014	DATE -	REVISÉD -			CONTRACT NO. 66757					
						SCALE:	SHEET NO. 28 OF 96 SHEETS		STA. 335+50.00 TO STA. 337+00.00		
						FED. ROAD DIST. NO. ILLINOIS FED. AID PROJECT					