


DATE	
BY	
FINAL SURVEY	SURVEYED
NOTE BOOK	PLOTTED
NO.	TEMPLATE
	AREAS
	CHECKED

DATE	
BY	
ORIGINAL SURVEY	SURVEYED
NOTE BOOK	PLOTTED
NO.	TEMPLATE
	AREAS
	CHECKED

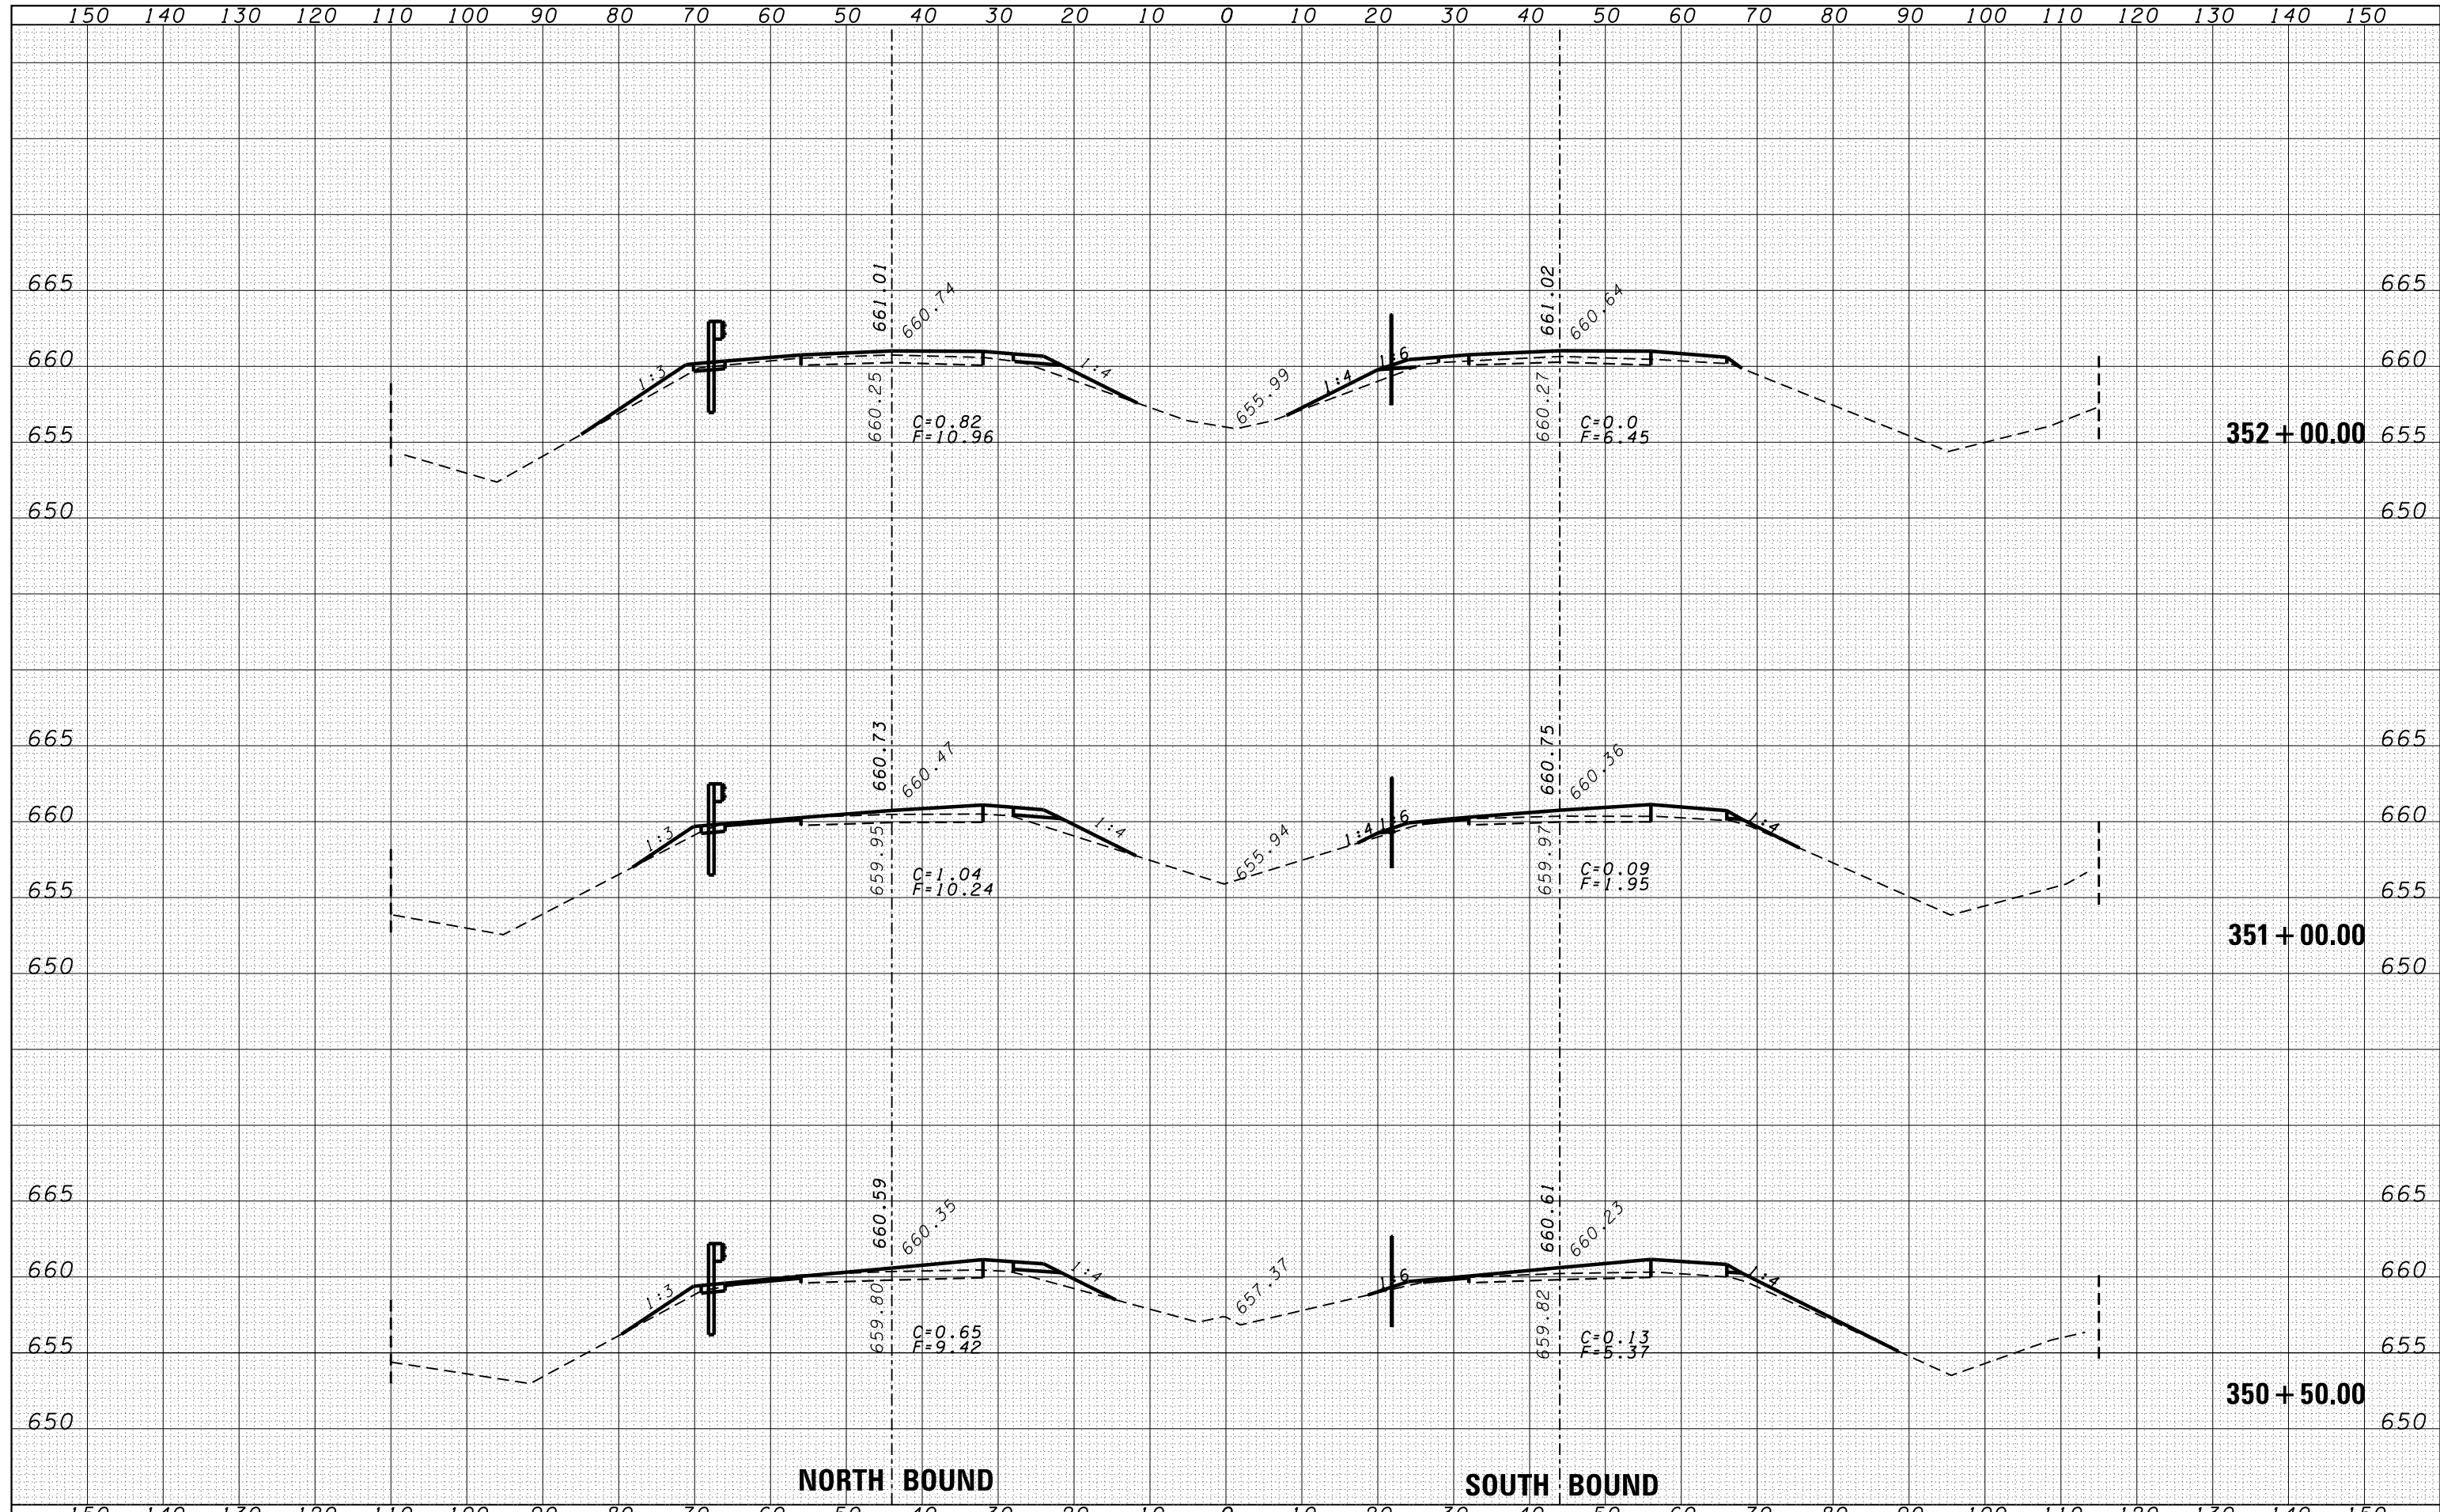

FILE NAME =	USER NAME = duncanbd	DESIGNED -	REVISIED -	STATE OF ILLINOIS DEPARTMENT OF TRANSPORTATION	CROSS SECTIONS	F.A.I. RTE.	SECTION	COUNTY	TOTAL SHEETS	SHEET NO.		
es:\pw\work\pwt\dot\duncanbd\dms30308\EP05005-sh	t-xssht.dgn	DRAWN -	REVISIED -			57	*	IROQUOIS	190	130		
	PLOT SCALE = 20.0000' / in.	CHECKED -	REVISIED -			*(38-4)RS-2.(38-4)BR-1.BR-3						
	PLOT DATE = 6/2/2014	DATE -	REVISIED -			CONTRACT NO. 66757						
SCALE:						SHEET NO. 36 OF 96 SHEETS		STA. 350+50.00 TO STA. 352+00.00			FED. ROAD DIST. NO.	ILLINOIS FED. AID PROJECT