


DATE	
BY	
FINAL SURVEY	SURVEYED
NOTE BOOK	PLOTTED
NO.	TEMPLATE
	AREAS
	CHECKED

DATE	
BY	
ORIGINAL SURVEY	SURVEYED
NOTE BOOK	PLOTTED
NO.	TEMPLATE
	AREAS
	CHECKED

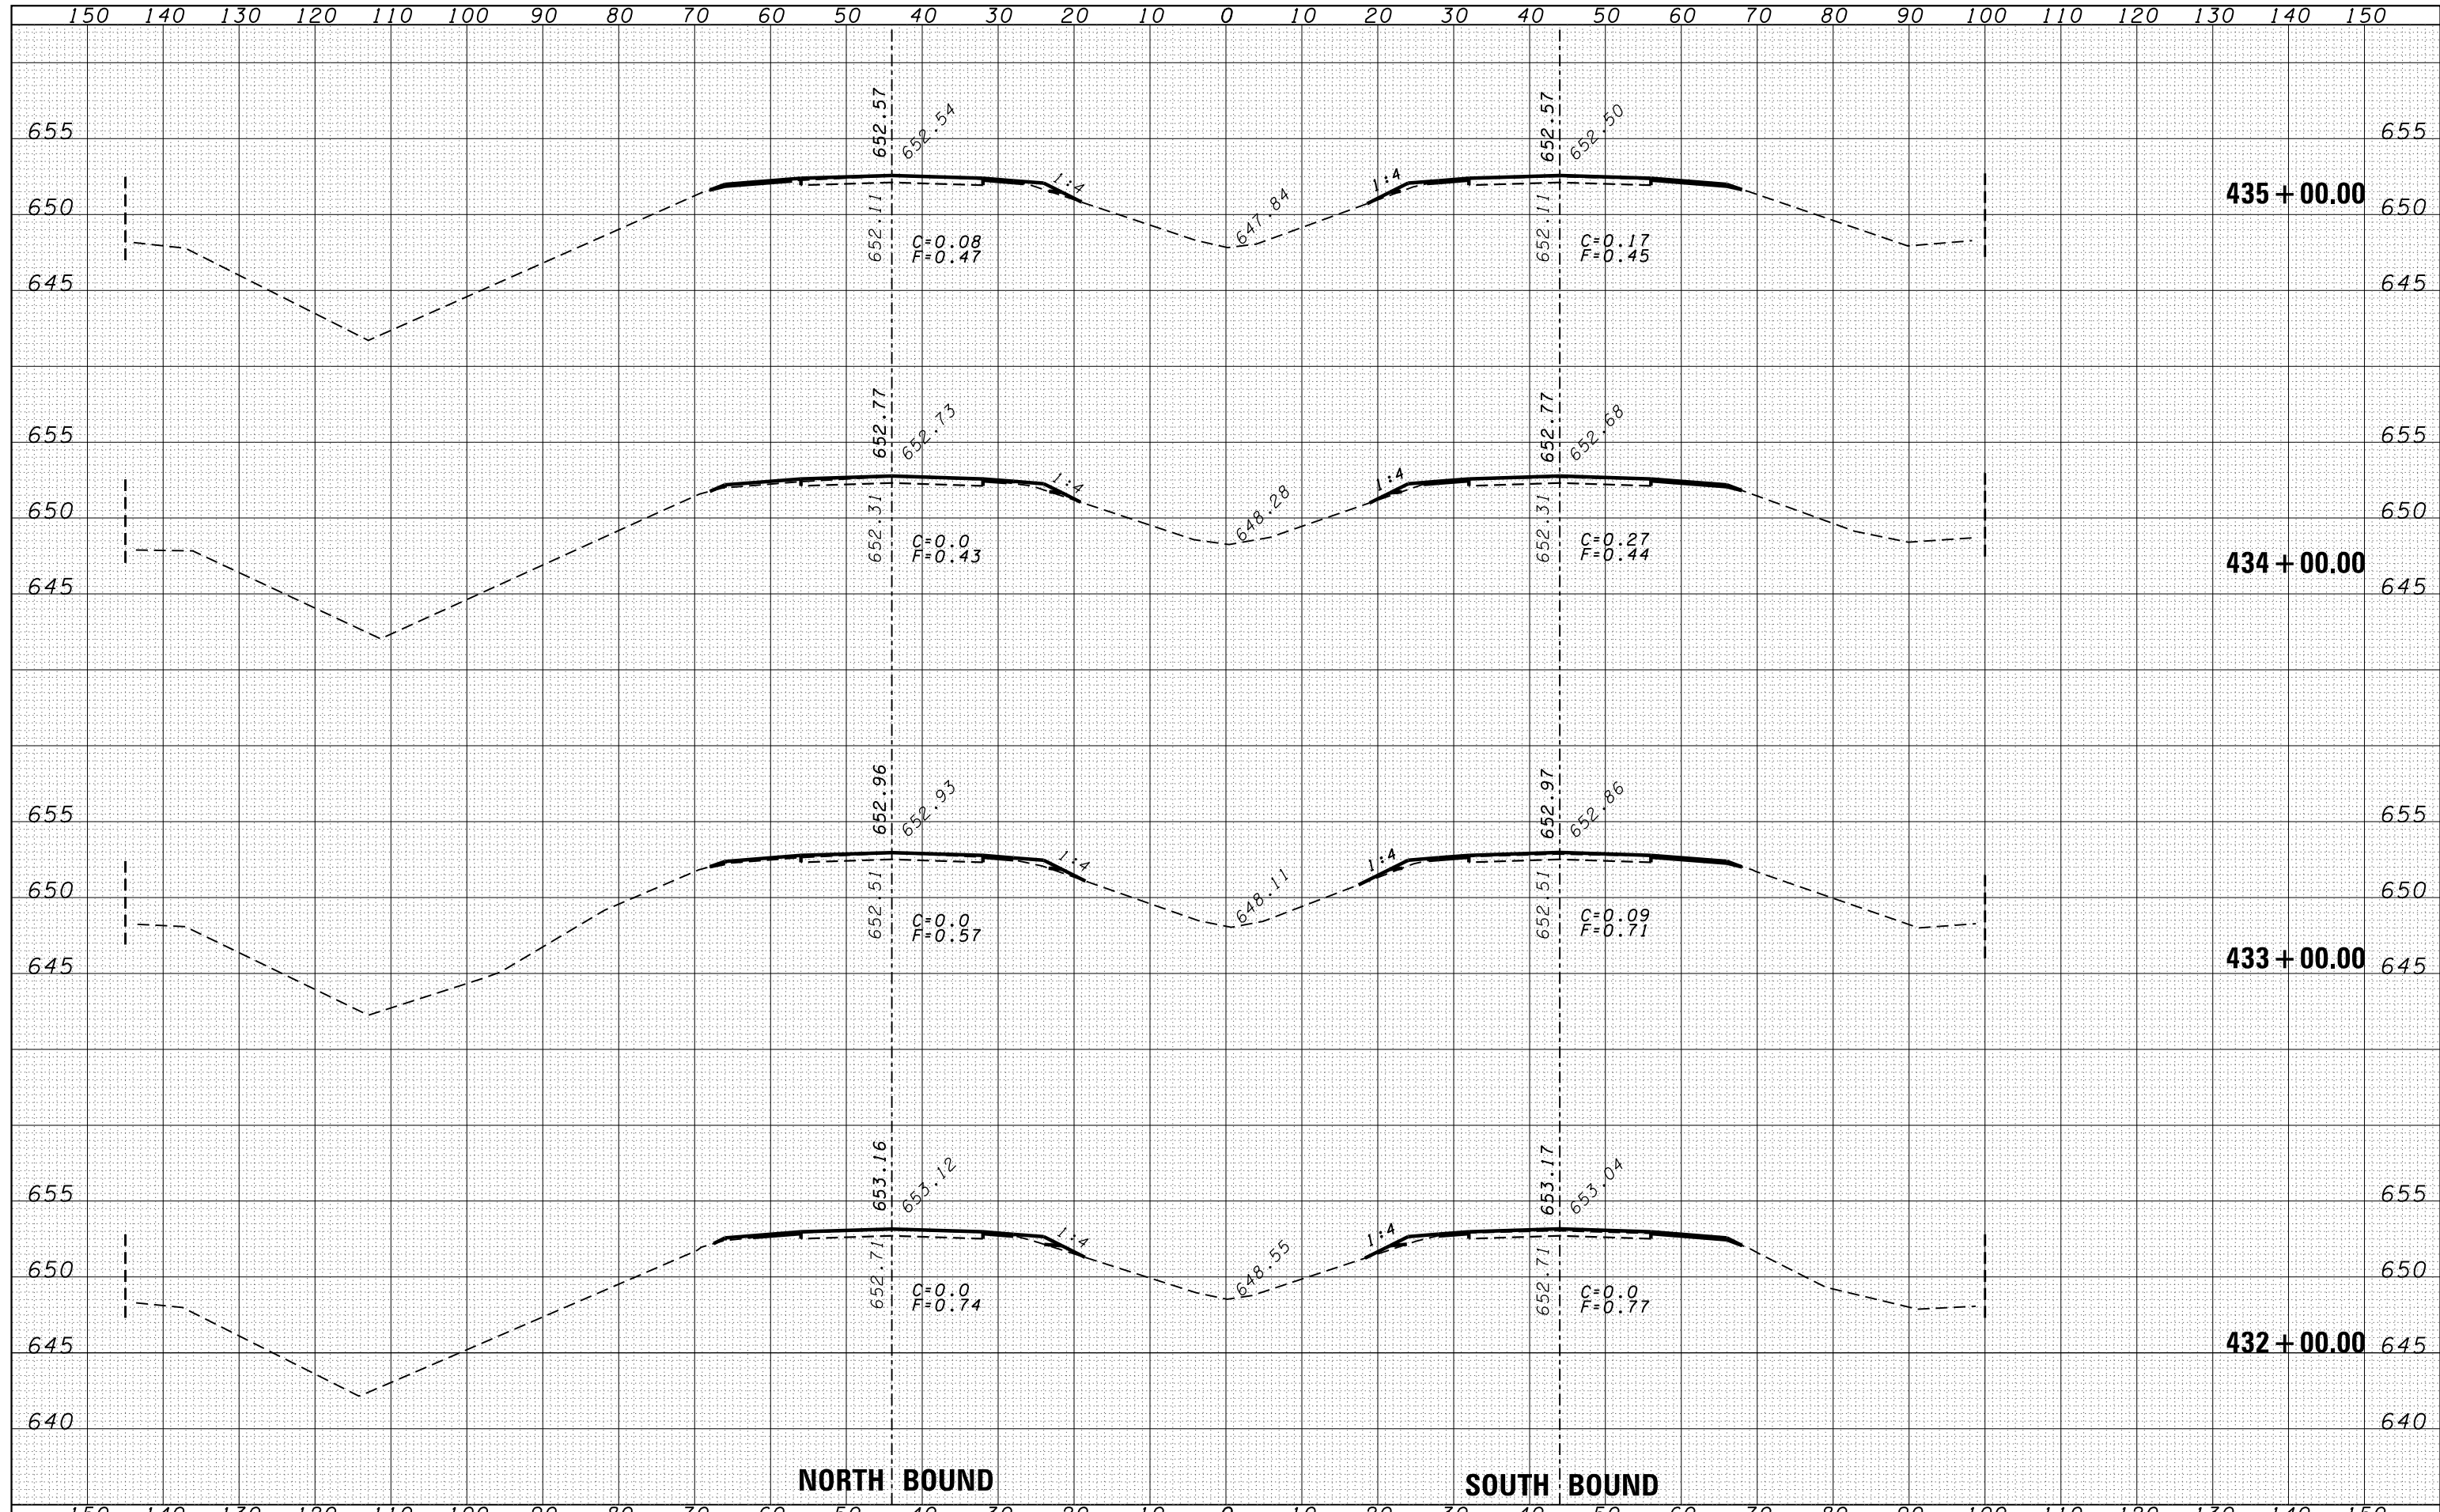

FILE NAME =	USER NAME = duncanbd	DESIGNED -	REVISED -	STATE OF ILLINOIS DEPARTMENT OF TRANSPORTATION	CROSS SECTIONS	F.A.I. RTE.	SECTION	COUNTY	TOTAL SHEETS	SHEET NO.	
es:\pw\work\pwt\dot\duncanbd\dms30308\EP05005-sh	t-xssht.dgn	DRAWN -	REVISED -			57	*	IROQUOIS	190	158	
	PLOT SCALE = 20.0000' / in.	CHECKED -	REVISED -			*(38-4)RS-2.(38-4)BR.BR-1.BR-3					
	PLOT DATE = 6/2/2014	DATE -	REVISED -			CONTRACT NO. 66757					
					SCALE:	SHEET NO. 64 OF 96 SHEETS		STA. 432+00.00 TO STA. 435+00.00			
					FED. ROAD DIST. NO. ILLINOIS FED. AID PROJECT						