


DATE	
BY	
FINAL SURVEY	SURVEYED
NOTE BOOK	PLOTTED
NO.	TEMPLATE
	AREAS
	CHECKED

DATE	
BY	
ORIGINAL SURVEY	SURVEYED
NOTE BOOK	PLOTTED
NO.	TEMPLATE
	AREAS
	CHECKED

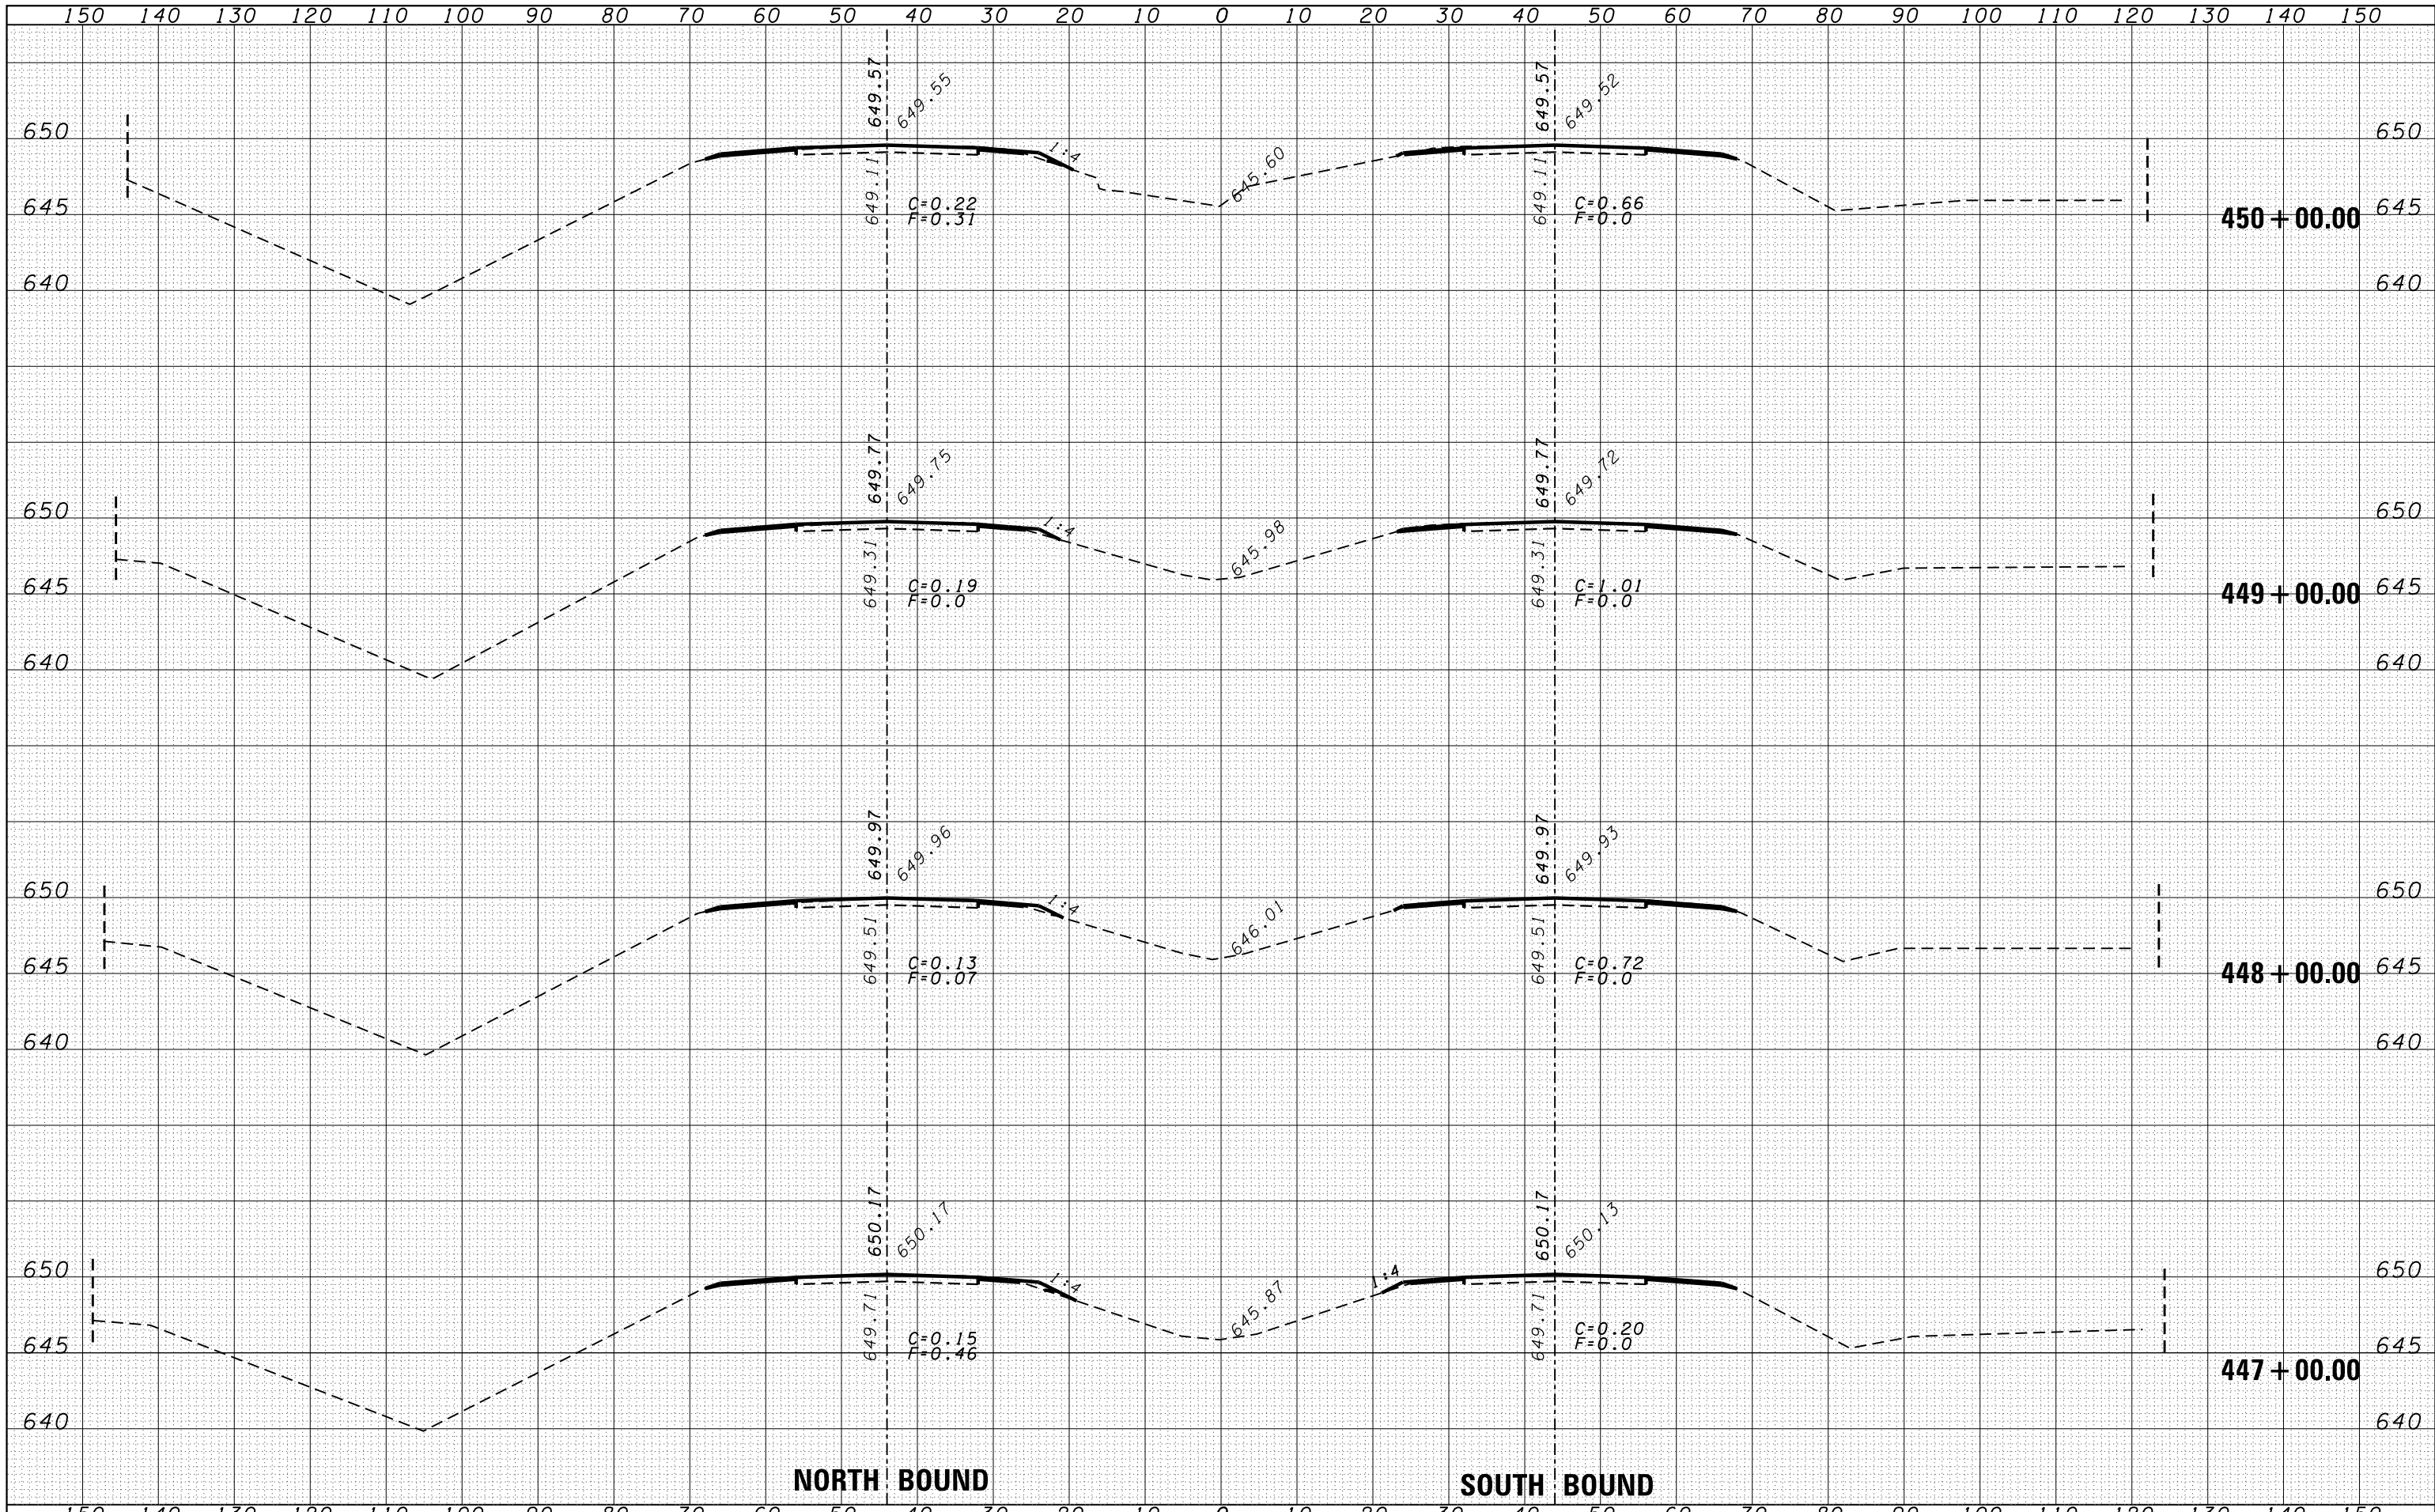

FILE NAME =	USER NAME = duncanbd	DESIGNED -	REVISIED -	<b>STATE OF ILLINOIS DEPARTMENT OF TRANSPORTATION</b>	<b>CROSS SECTIONS</b>	F.A.I. RTE.	SECTION	COUNTY	TOTAL SHEETS	SHEET NO.	
es:\pw\work\pwt\dot\duncanbd\dms30308\EP05005-sh	txsht.dgn	DRAWN -	REVISIED -			57	*	IROQUOIS	190	162	
	PLOT SCALE = 20.0000' / in.	CHECKED -	REVISIED -			*(38-4)RS-2.(38-4)BR.BR-1.BR-3					
	PLOT DATE = 6/2/2014	DATE -	REVISIED -			CONTRACT NO. 66757					
						SCALE:	SHEET NO. 68 OF 96 SHEETS		STA. 447+00.00 TO STA. 450+00.00		
								FED. ROAD DIST. NO.		ILLINOIS FED. AID PROJECT	