


DATE	
BY	
SURVEYED	
PLOTTED	
TEMPLATE	
AREAS	
CHECKED	
FINAL SURVEY	
NOTE BOOK	
NO.	

DATE	
BY	
SURVEYED	
PLOTTED	
TEMPLATE	
AREAS	
CHECKED	
ORIGINAL SURVEY	
NOTE BOOK	
NO.	

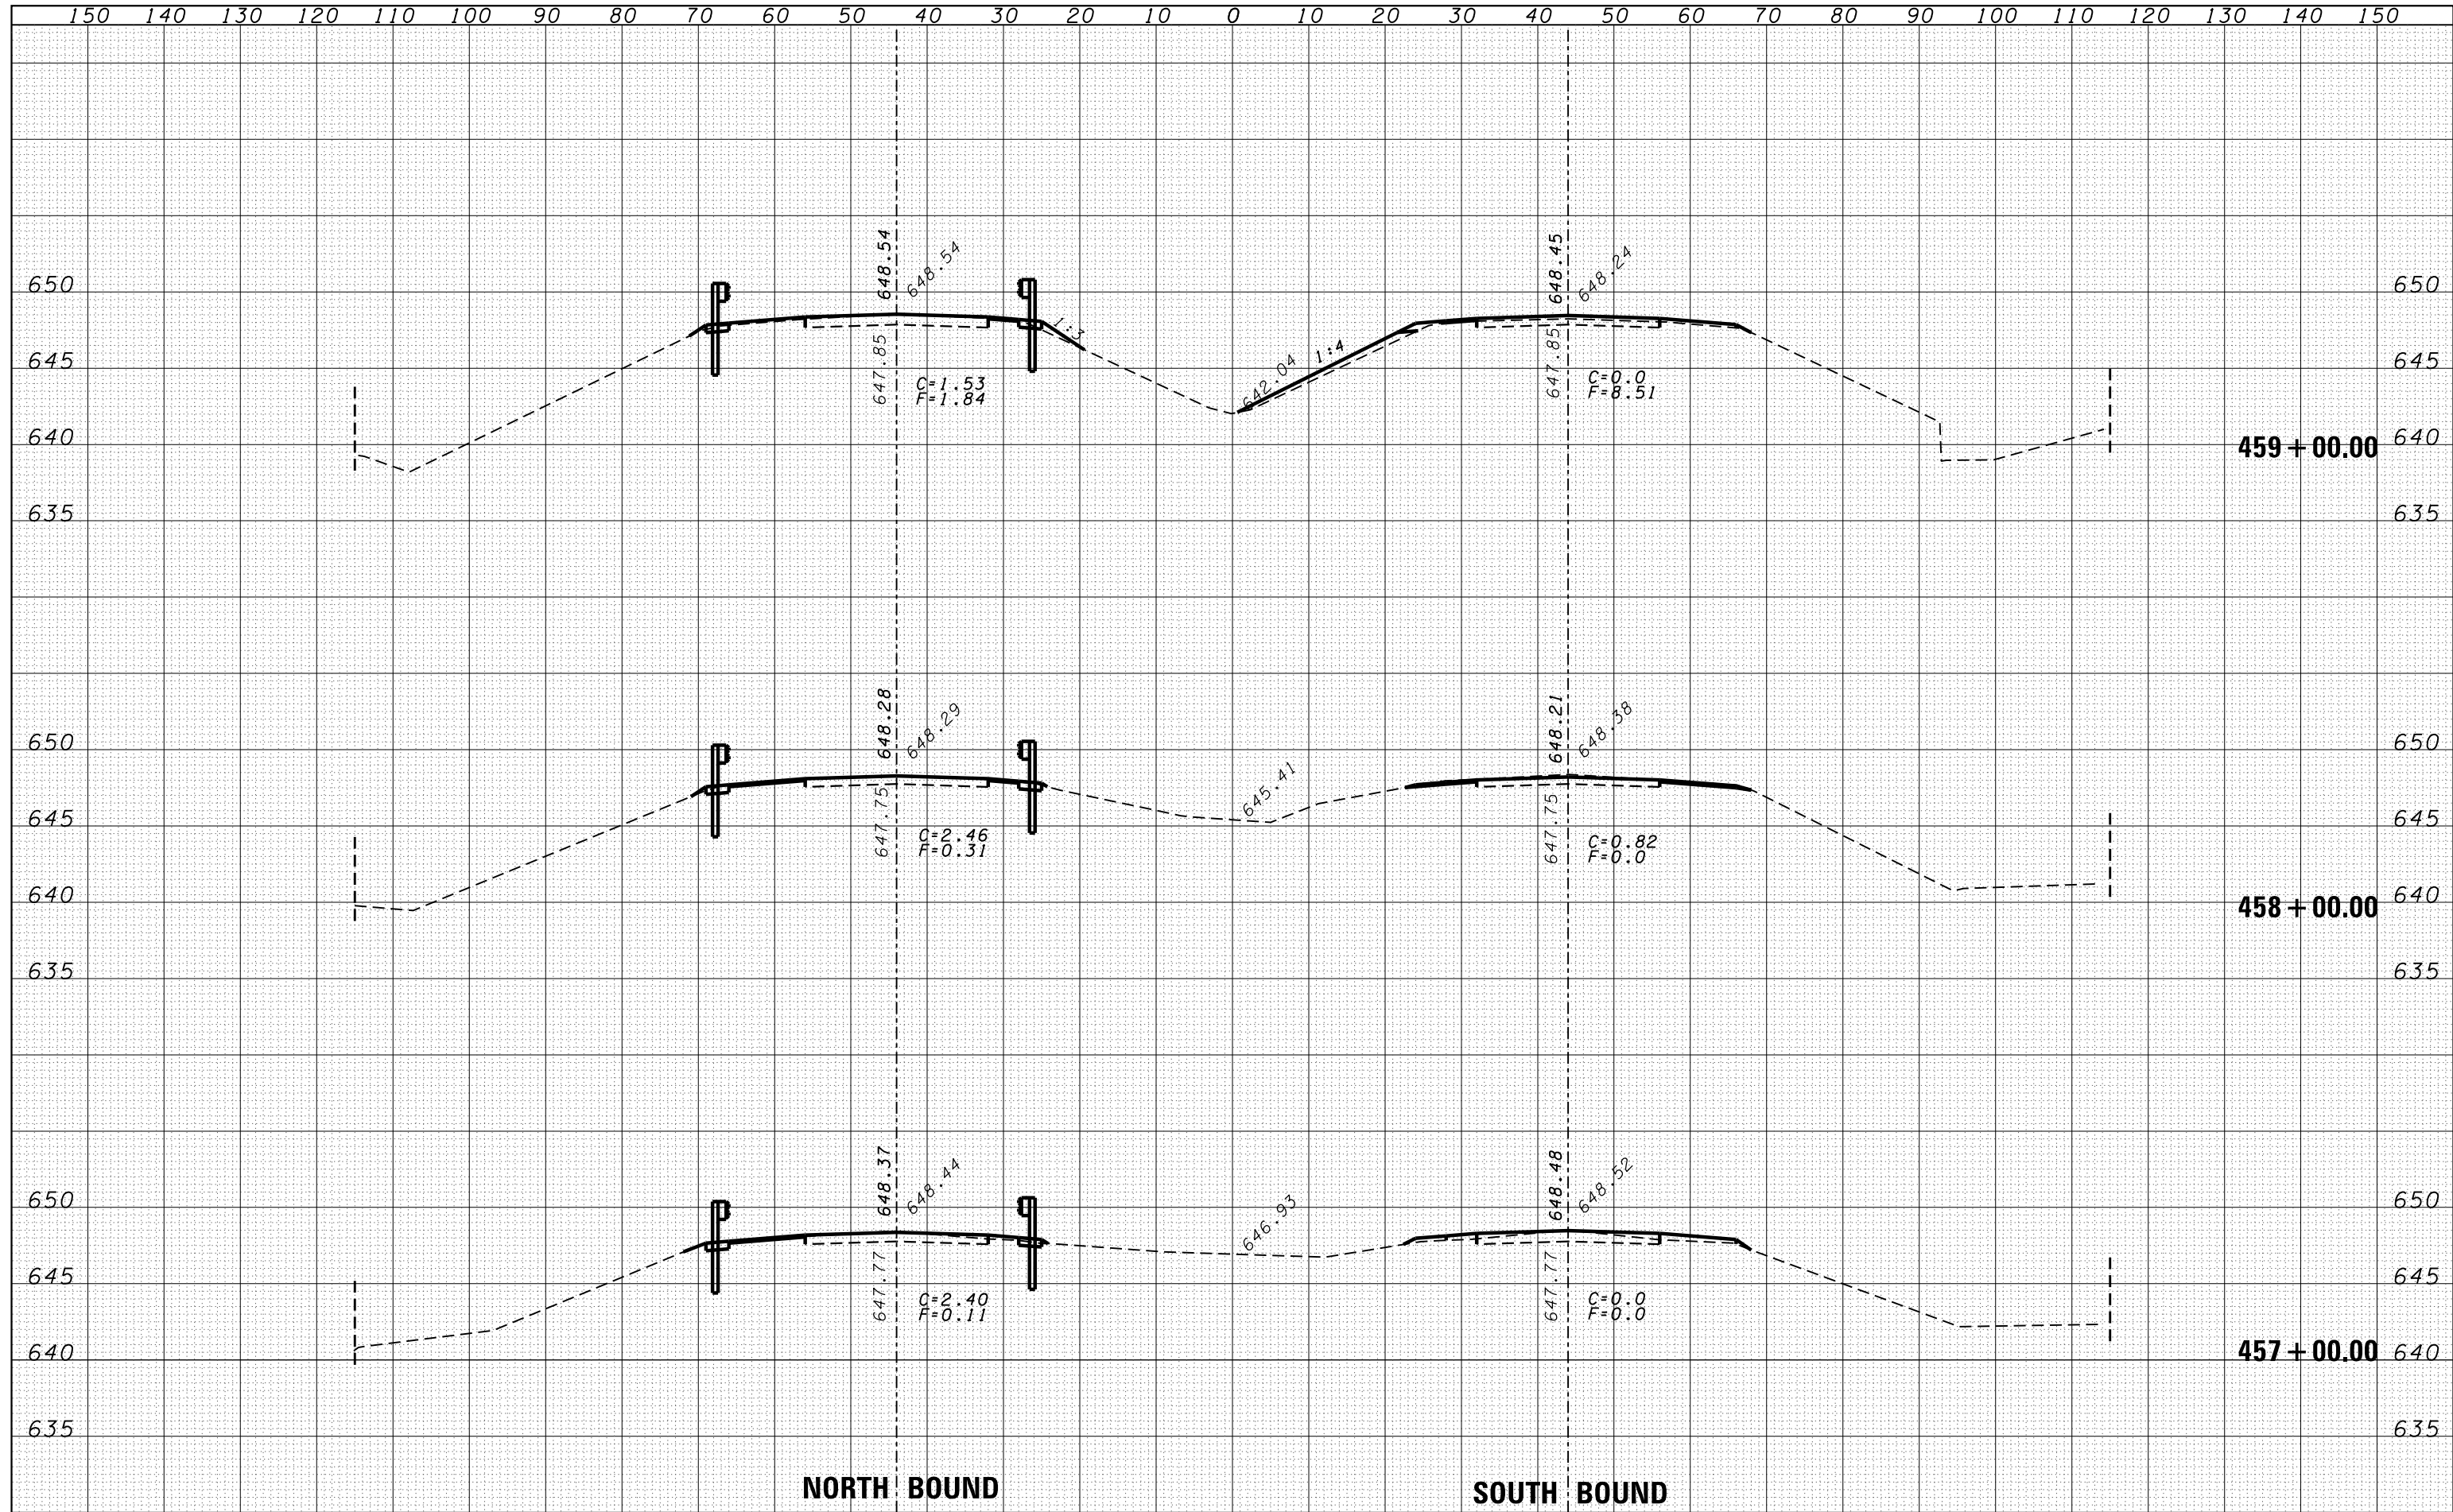

NORTH BOUND

SOUTH BOUND

FILE NAME =	USER NAME = duncanbd	DESIGNED -	REVISÉ -	STATE OF ILLINOIS DEPARTMENT OF TRANSPORTATION	CROSS SECTIONS	F.A.I. RTE.	SECTION	COUNTY	TOTAL SHEETS	SHEET NO.	
es:\pw\work\pwt\dot\duncanbd\dms30308\EP05005-sh	t-xssh.tdgn	DRAWN -	REVISÉ -			57	*	IROQUOIS	190	165	
	PLOT SCALE = 20.0000' / in.	CHECKED -	REVISÉ -			*(38-4)RS-2.(38-4)BR-1.BR-3					
	PLOT DATE = 6/2/2014	DATE -	REVISÉ -			CONTRACT NO. 66757					
					SCALE:	SHEET NO. 71 OF 96 SHEETS		STA. 457+00.00 TO STA. 459+00.00			
							FED. ROAD DIST. NO. ILLINOIS FED. AID PROJECT				