


DATE	
BY	
FINAL SURVEY	SURVEYED
NOTE BOOK	PLOTTED
NO.	AREAS CHECKED

DATE	
BY	
ORIGINAL SURVEY	SURVEYED
NOTE BOOK	PLOTTED
NO.	AREAS CHECKED

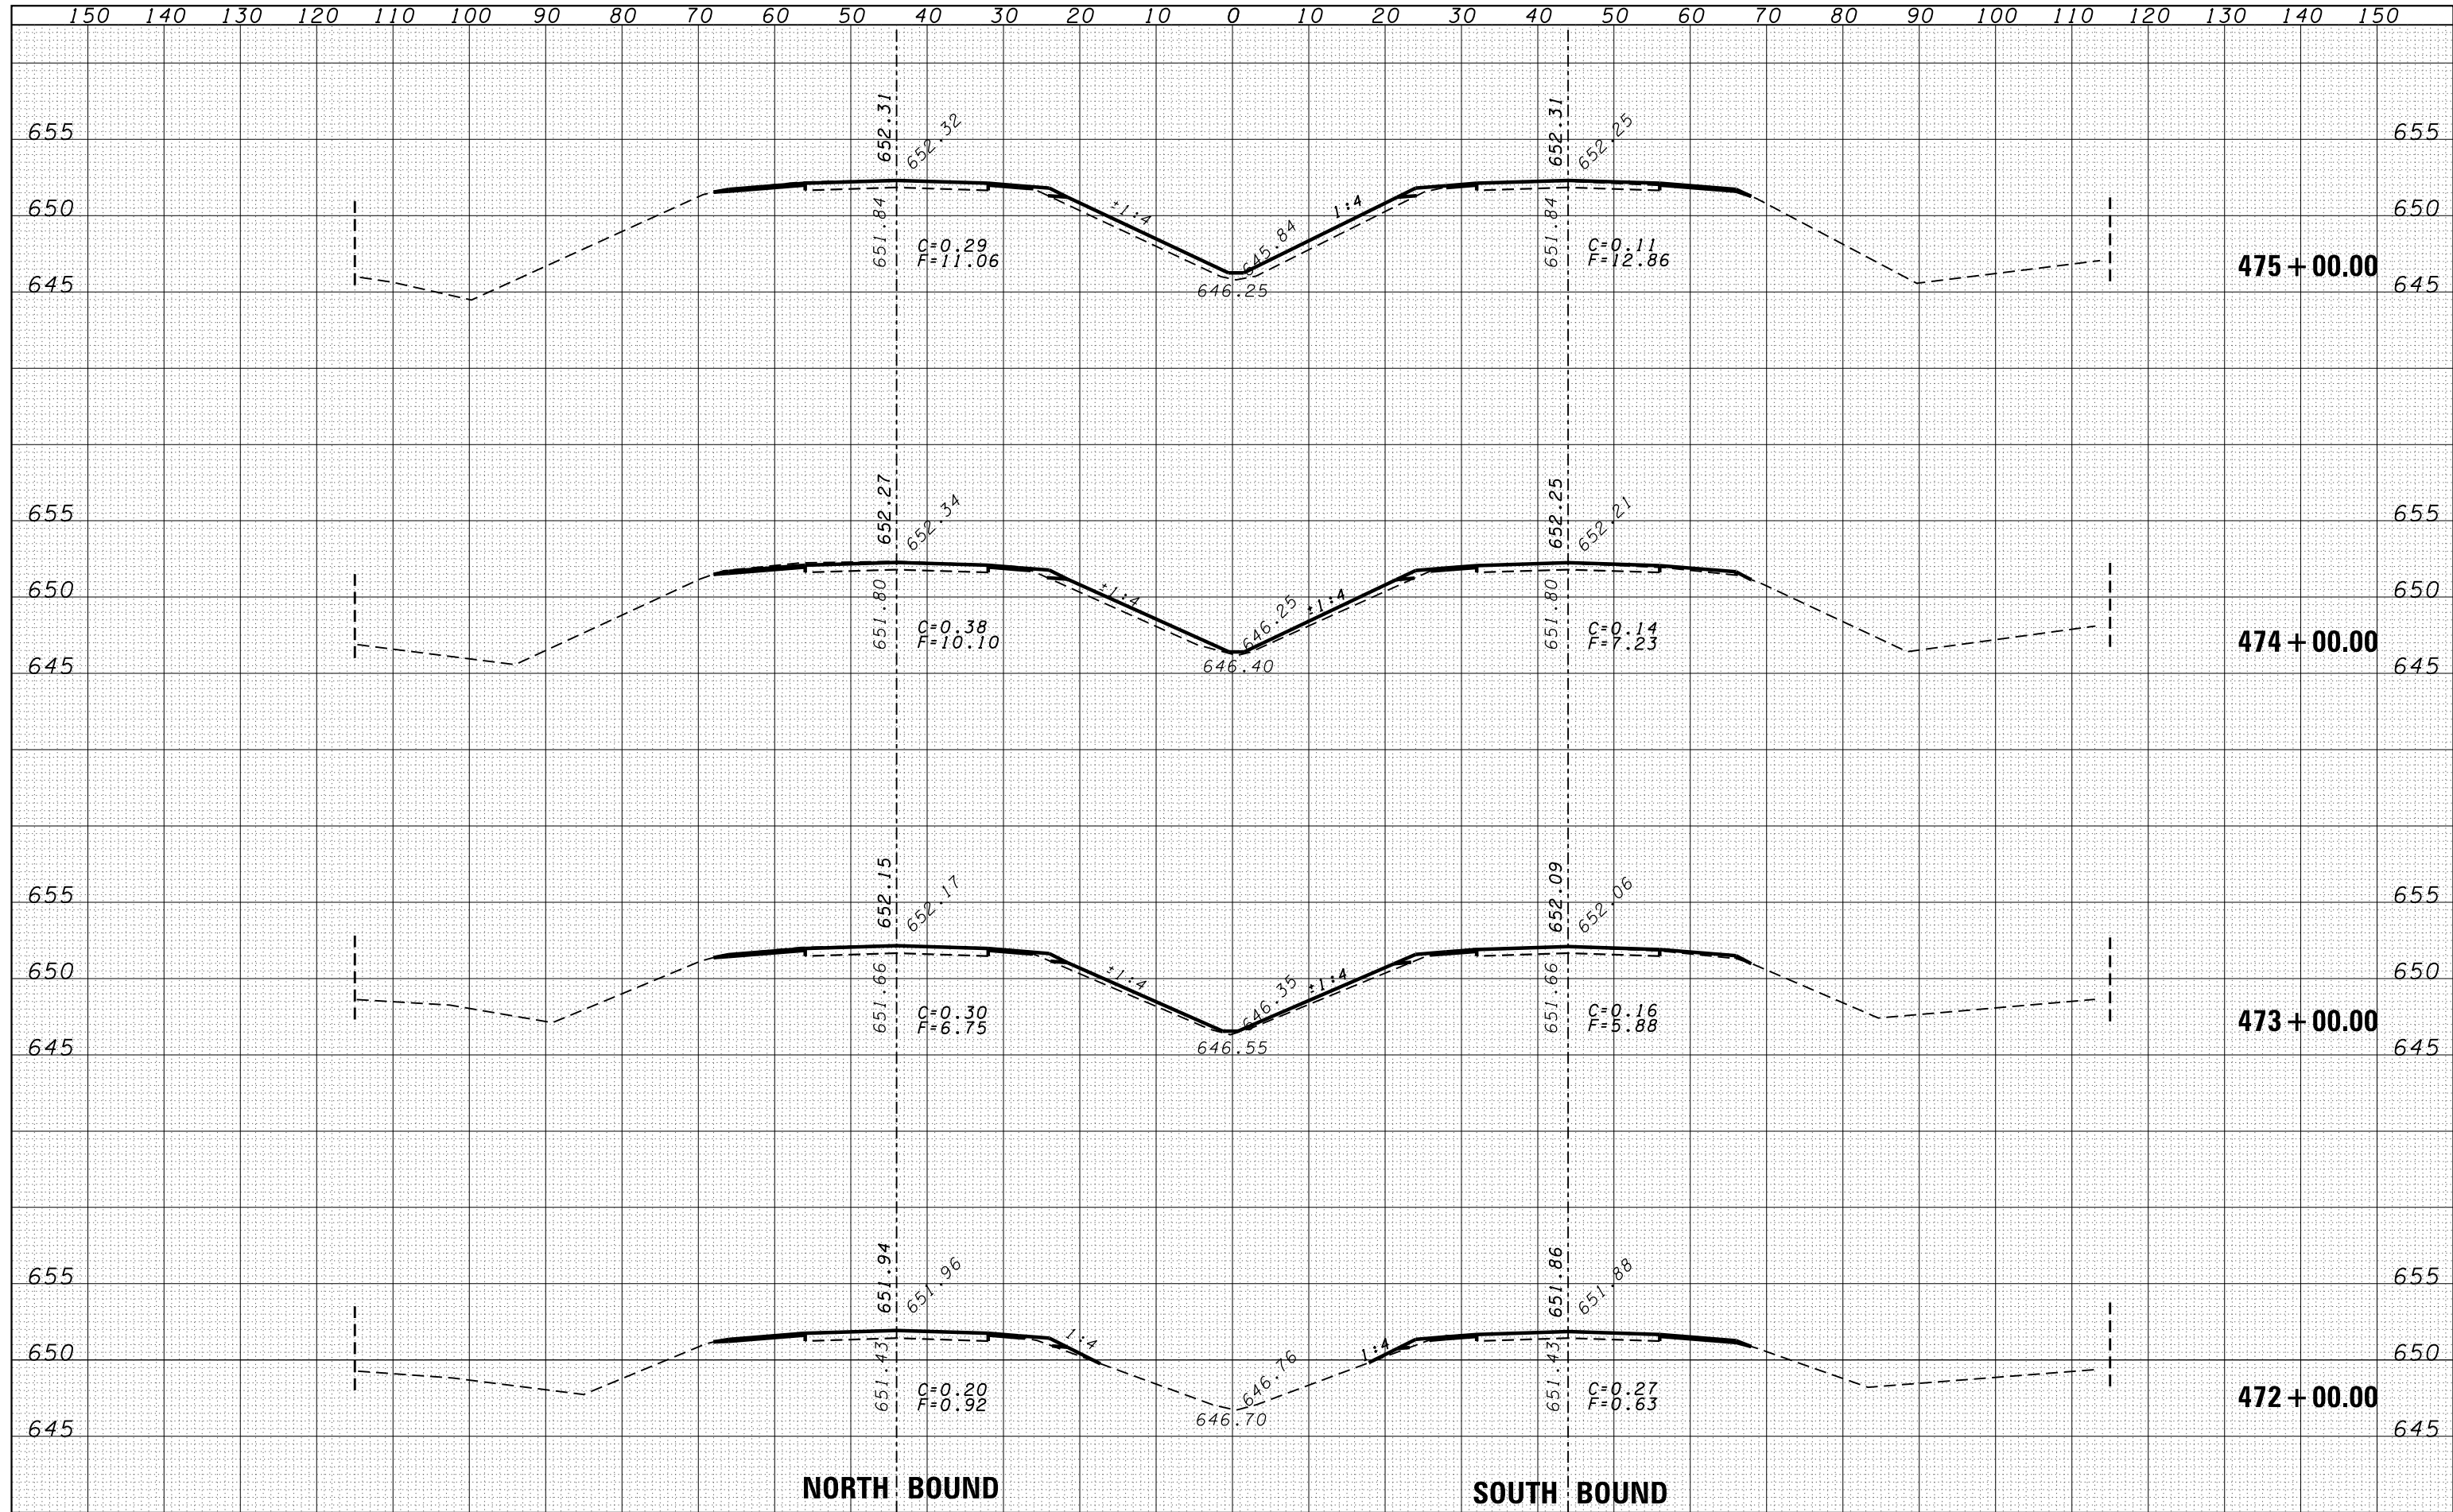

FILE NAME =	USER NAME = duncanbd	DESIGNED -	REVISED -	STATE OF ILLINOIS DEPARTMENT OF TRANSPORTATION	CROSS SECTIONS	F.A.I. RTE.	SECTION	COUNTY	TOTAL SHEETS	SHEET NO.	
es:\pw\work\pwt\dot\duncanbd\dms30308\EP05005-sh	txsht.dgn	DRAWN -	REVISED -			57	*	IROQUOIS	190	169	
	PLOT SCALE = 20.0000' / in.	CHECKED -	REVISED -			*(38-4)RS-2,(38-4)BR-1, BR-3					
	PLOT DATE = 6/2/2014	DATE -	REVISED -			CONTRACT NO. 66757					
SCALE:						SHEET NO. 75 OF 96 SHEETS		STA. 472+00.00 TO STA. 475+00.00			
						FED. ROAD DIST. NO.		ILLINOIS FED. AID PROJECT			