


DATE	
BY	
FINAL SURVEY	SURVEYED
NOTE BOOK	PLOTTED
NO.	TEMPLATE
	AREAS
	CHECKED

DATE	
BY	
ORIGINAL SURVEY	SURVEYED
NOTE BOOK	PLOTTED
NO.	TEMPLATE
	AREAS
	CHECKED

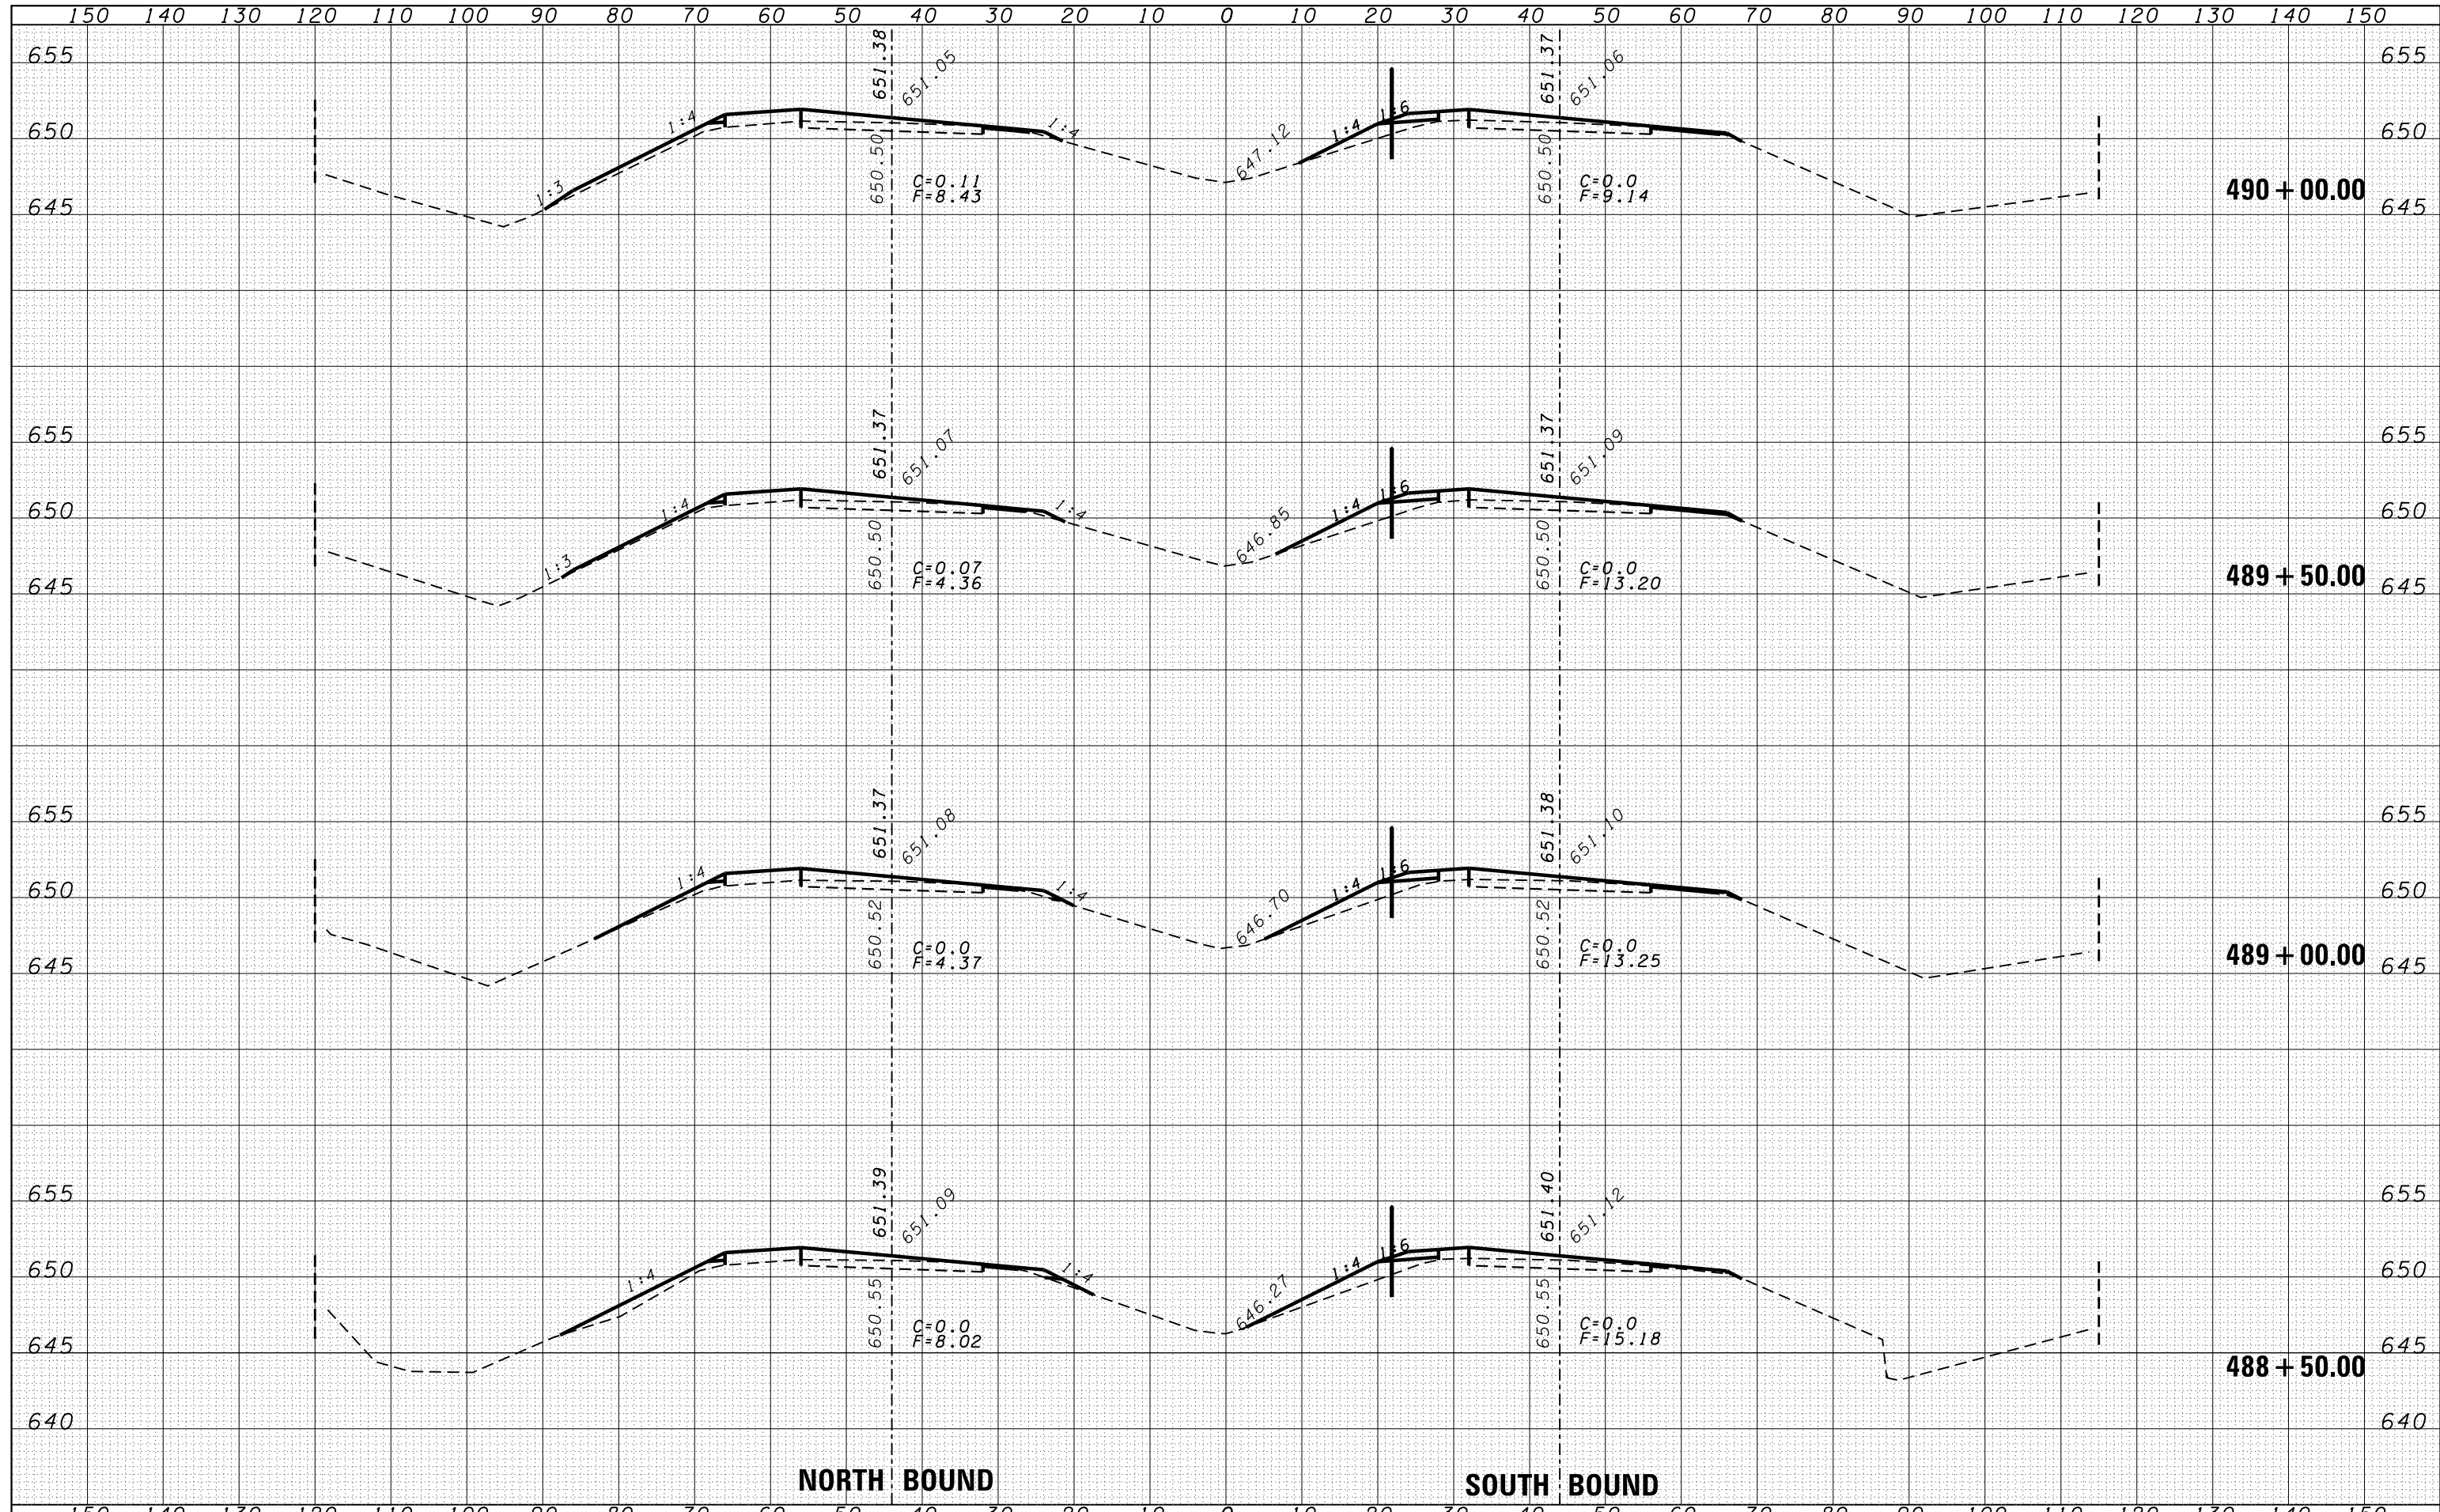

FILE NAME =	USER NAME = duncanbd	DESIGNED -	REVISED -	<b>STATE OF ILLINOIS</b> <b>DEPARTMENT OF TRANSPORTATION</b>	<b>CROSS SECTIONS</b>	F.A.I. RTE.	SECTION	COUNTY	TOTAL SHEETS	SHEET NO.	
es:\pw\work\pwt\dot\duncanbd\dms30308\EP05005-sh	t-xssh.tdgn	DRAWN -	REVISED -			57	*	IROQUOIS	190	174	
		PLOT SCALE = 20.0000' / in.	CHECKED -			REVISED -	*(38-4)RS-2,(38-4)BR-BR-1, BR-3				
		PLOT DATE = 6/2/2014	DATE -			REVISED -	CONTRACT NO. 66757				
						SCALE:	SHEET NO. 80 OF 96 SHEETS		STA. 488+50.00 TO STA. 490+00.00		
						FED. ROAD DIST. NO.		ILLINOIS FED. AID PROJECT			