


DATE	
BY	
ORIGINAL SURVEY	
SURVEYED	
PLOTTED	
TEMPLATE	
NOTE BOOK	
AREAS	
CHECKED	
NO.	

DATE	
BY	
ORIGINAL SURVEY	
SURVEYED	
PLOTTED	
TEMPLATE	
NOTE BOOK	
AREAS	
CHECKED	
NO.	

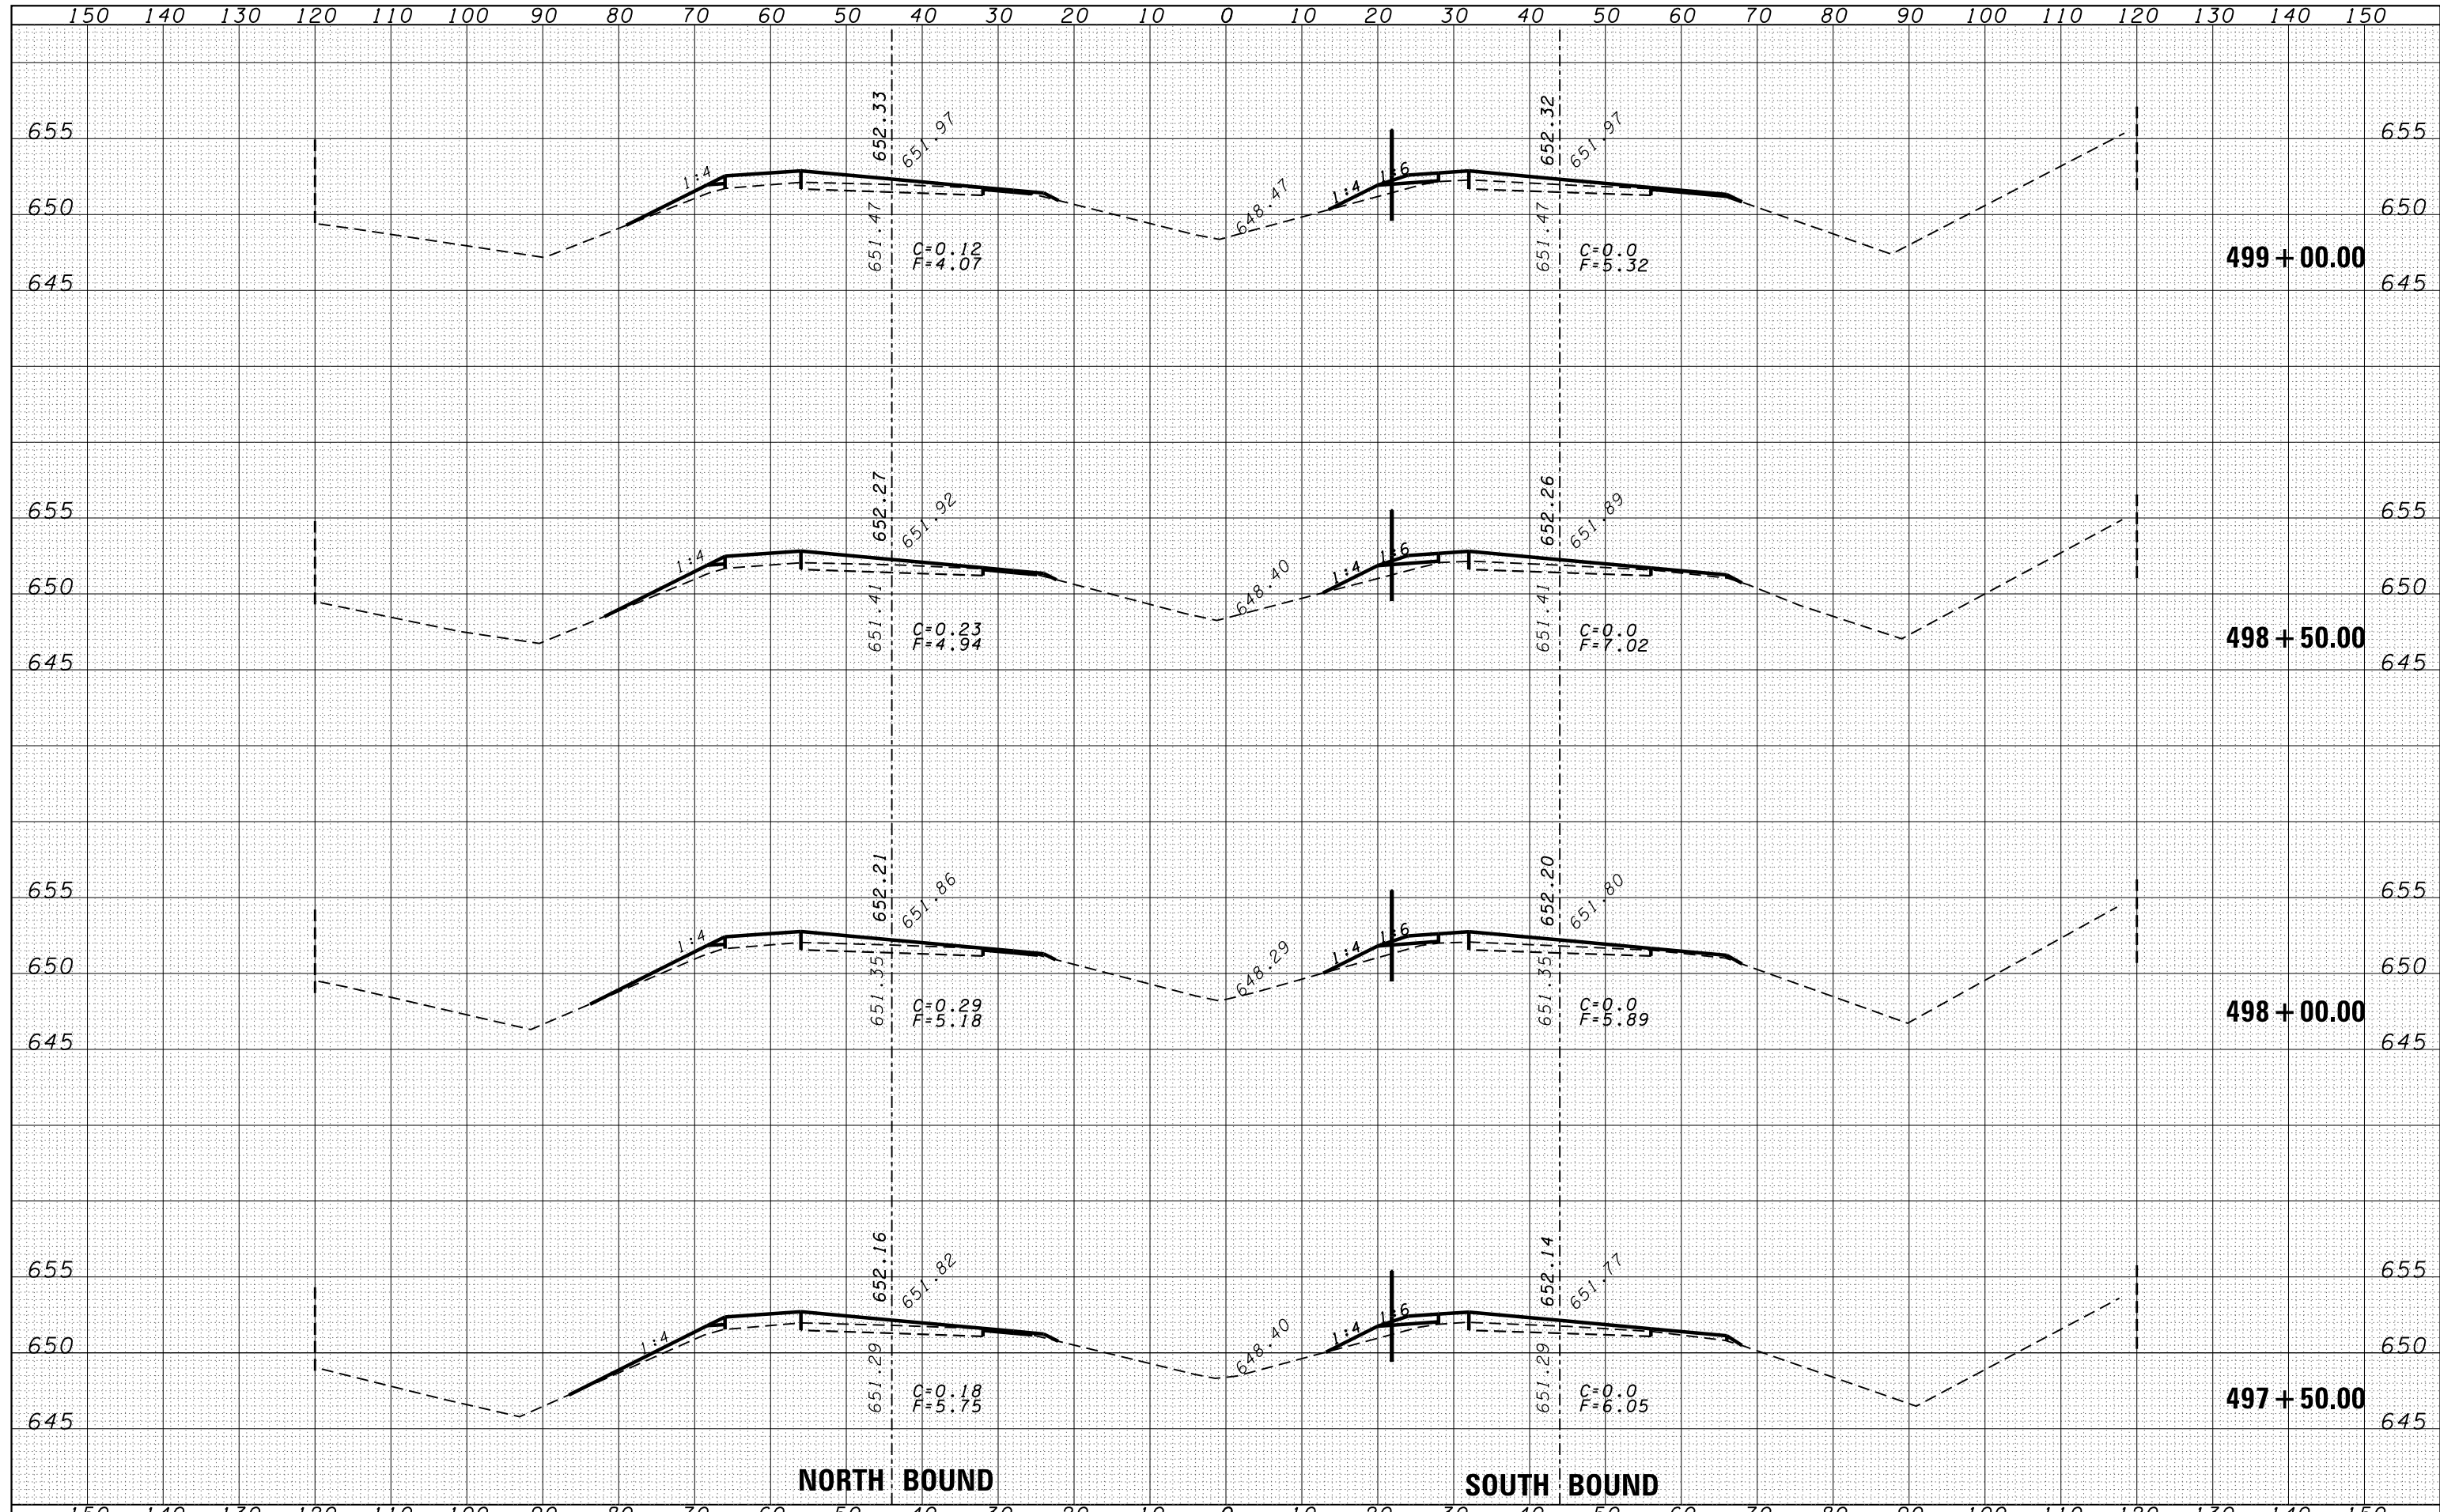

FILE NAME =	USER NAME = duncanbd	DESIGNED -	REVISED -	STATE OF ILLINOIS DEPARTMENT OF TRANSPORTATION	CROSS SECTIONS	F.A.I. RTE.	SECTION	COUNTY	TOTAL SHEETS	SHEET NO.
es:\pw\work\pwt\dot\duncanbd\dms30308\EP05005-sh-t-xsh.tdgn	DRAWN -	REVISED -	57			*	IROQUOIS	190	179	
PLOT SCALE = 20.0000' / in.	CHECKED -	REVISED -	*(38-4)RS-2.(38-4)BR-1.BR-3				CONTRACT NO. 66757			
PLOT DATE = 6/2/2014	DATE -	REVISED -	SCALE:			SHEET NO. 85 OF 96 SHEETS	STA. 497+50.00 TO STA. 499+00.00	FED. ROAD DIST. NO.	ILLINOIS FED. AID PROJECT	