


DATE	
BY	
ORIGINAL SURVEY	
SURVEYED	
NOTE BOOK	
PLOTTED	
TEMPLATE	
AREAS	
CHECKED	

DATE	
BY	
ORIGINAL SURVEY	
SURVEYED	
NOTE BOOK	
PLOTTED	
TEMPLATE	
AREAS	
CHECKED	

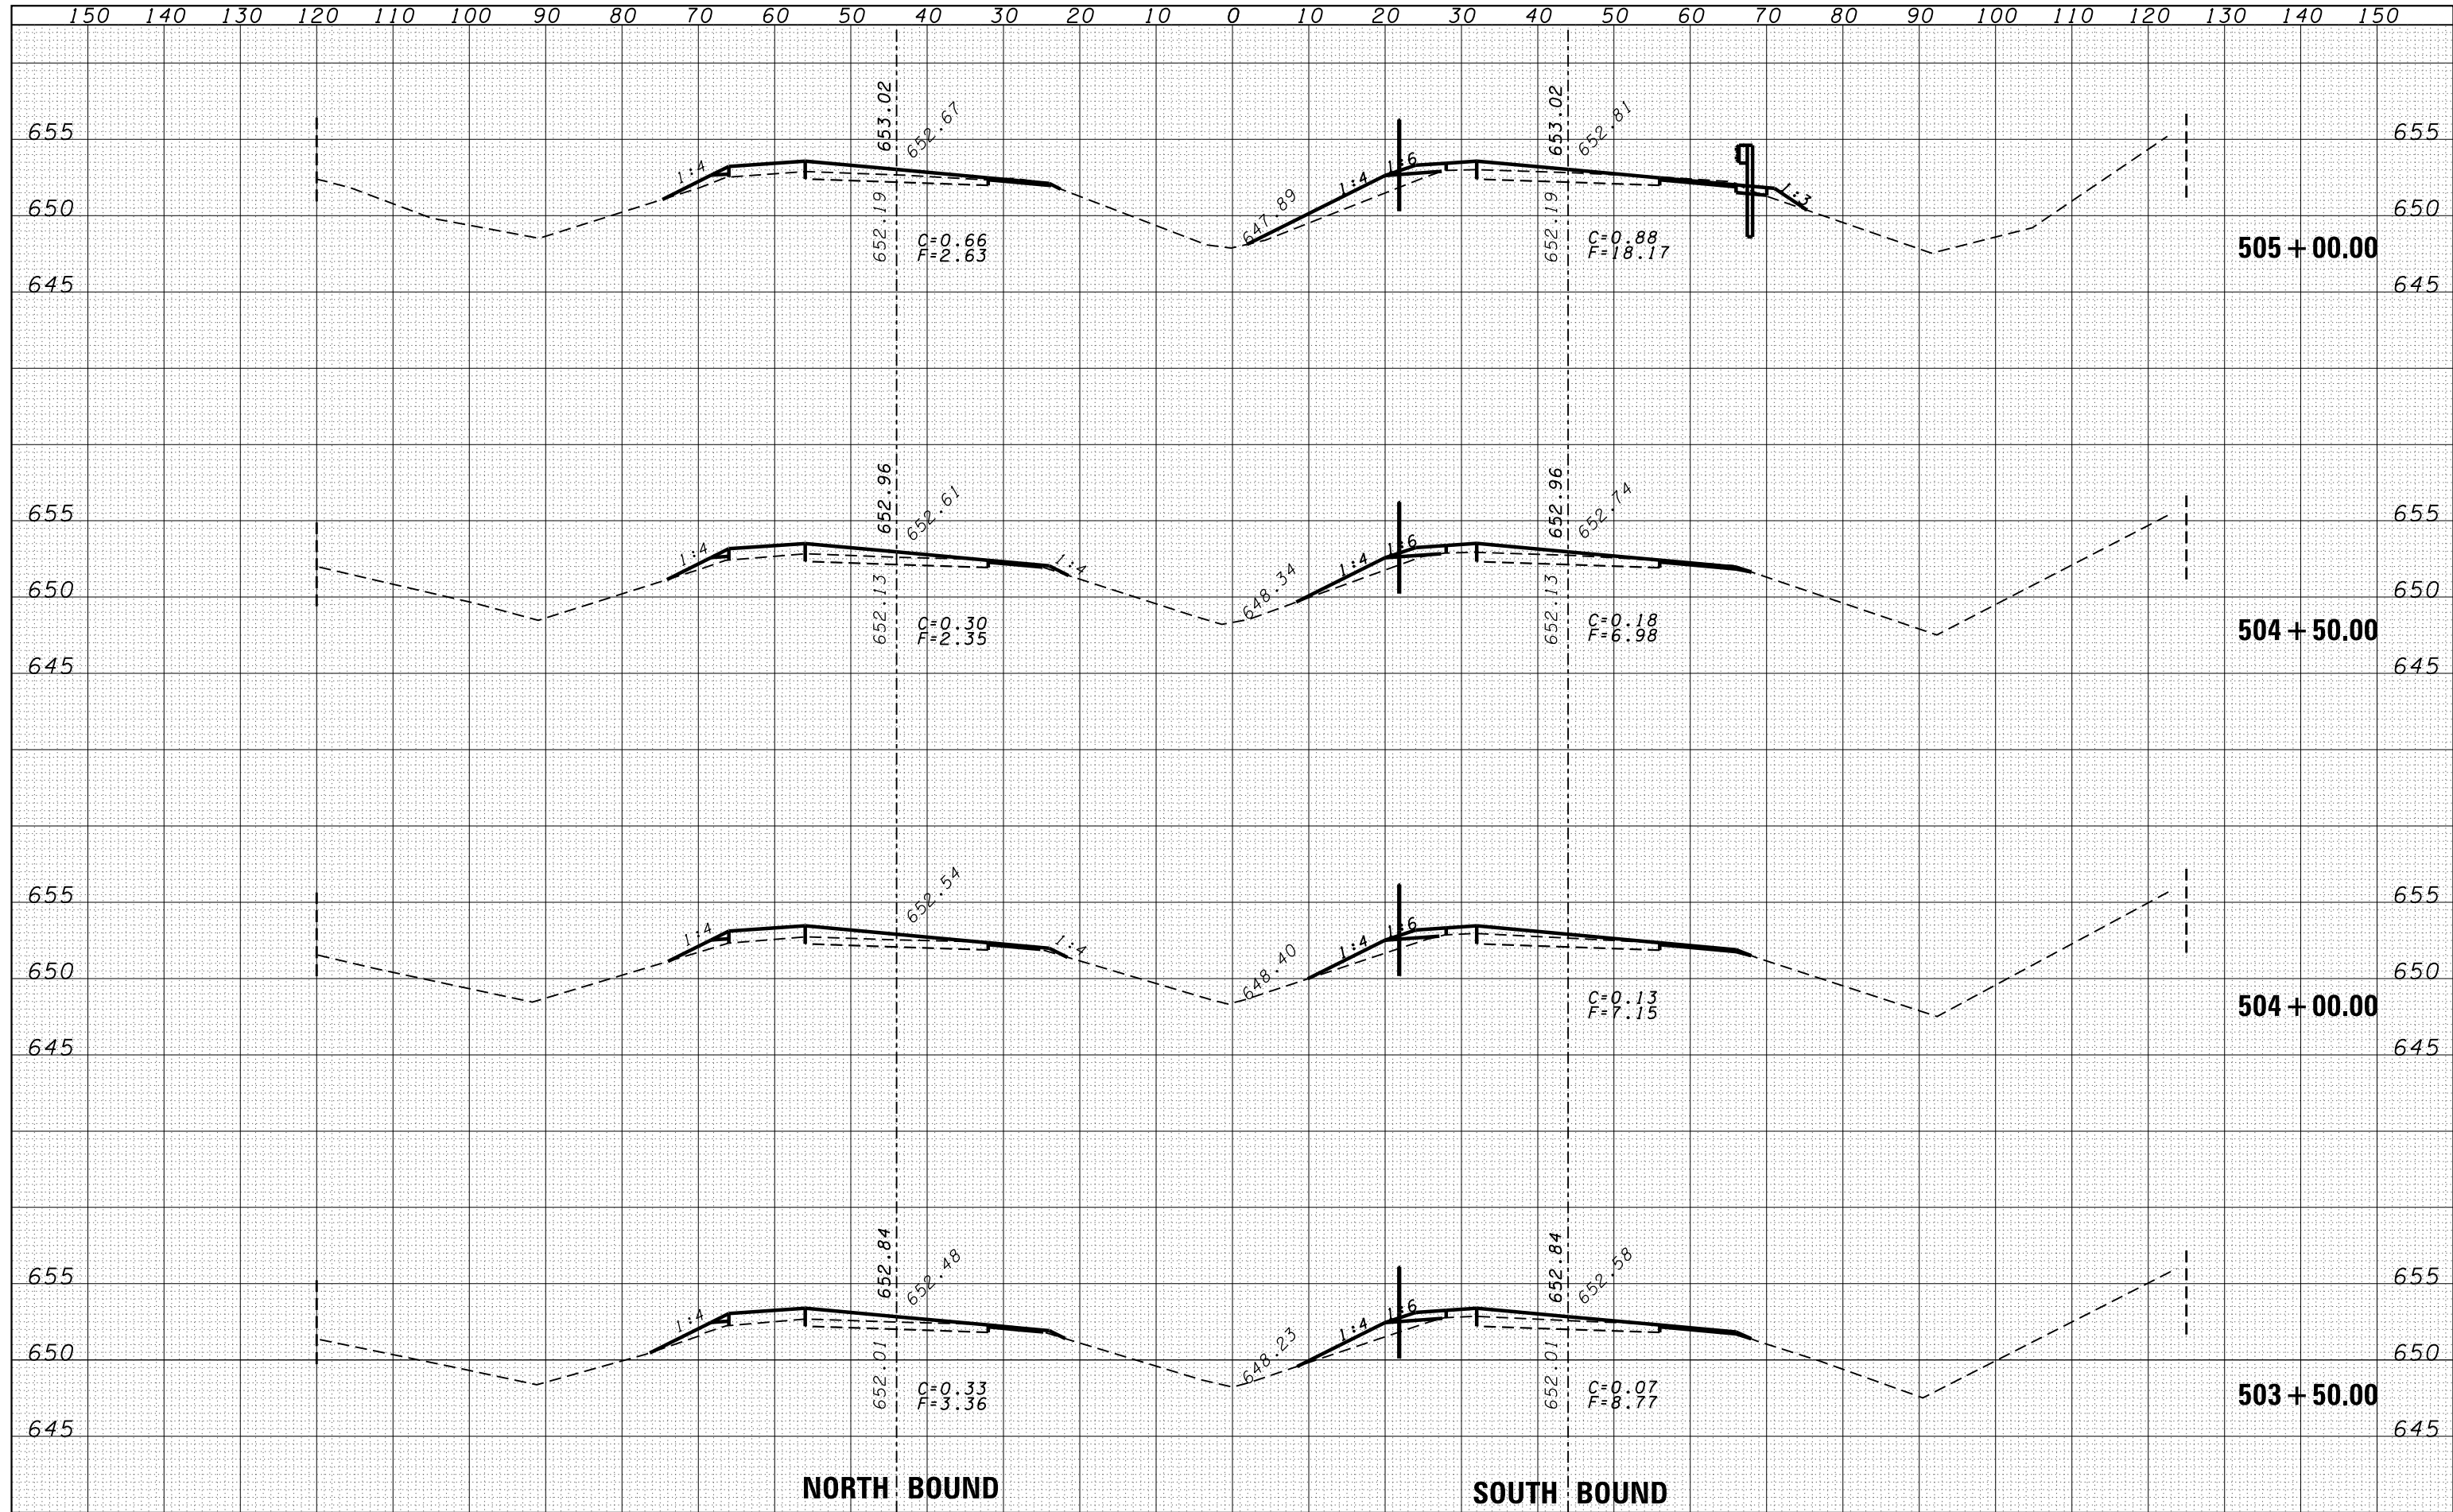

FILE NAME =	USER NAME = duncanbd	DESIGNED -	REVISÉD -	STATE OF ILLINOIS DEPARTMENT OF TRANSPORTATION	CROSS SECTIONS	F.A.I. RTE.	SECTION	COUNTY	TOTAL SHEETS	SHEET NO.	
es:\pw\work\pwtodot\duncanbd\dms30308\EP05005-sh	t-xssh.tdgn	DRAWN -	REVISÉD -			57	*	IROQUOIS	190	182	
	PLOT SCALE = 20.0000' / in.	CHECKED -	REVISÉD -			*(38-4)RS-2.(38-4)BR-1.BR-3					
	PLOT DATE = 6/2/2014	DATE -	REVISÉD -			CONTRACT NO. 66757					
SCALE:						SHEET NO. 88 OF 96 SHEETS		STA. 503+50.00 TO STA. 505+00.00			
						FED. ROAD DIST. NO.		ILLINOIS FED. AID PROJECT			