


IL 251

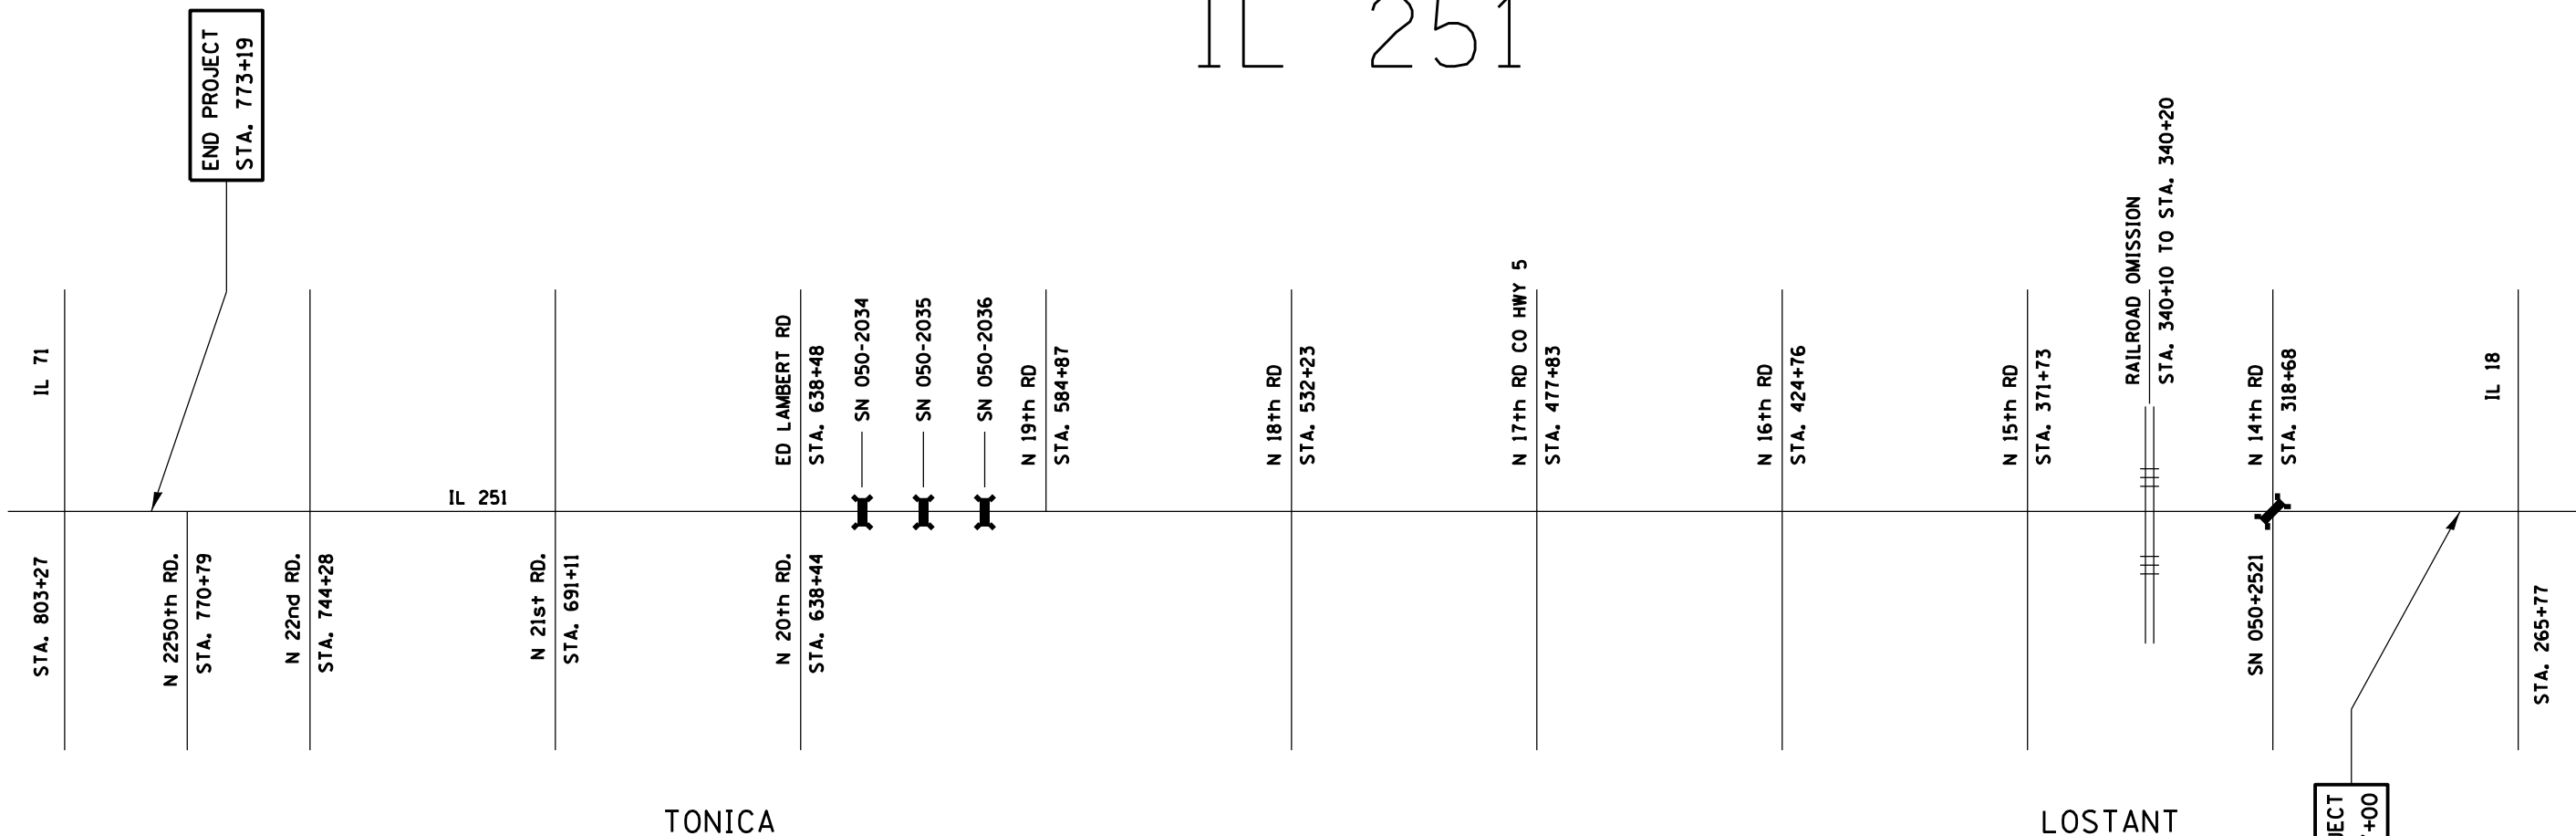

FILE NAME = *FILEL*	USER NAME = *USER*	DESIGNED -	REVISED -	STATE OF ILLINOIS DEPARTMENT OF TRANSPORTATION	LOCATION MAP			F.A.S. RTE.	SECTION	COUNTY	TOTAL SHEETS	SHEET NO.
		DRAWN -	REVISED -					253	(70,69,68)RS-5	LASALLE	30	15
		PLOT SCALE = *SCALE*	CHECKED -		REVISED -	SCALE: SHEET NO. OF SHEETS STA. TO STA.			CONTRACT NO. 66A93			
		PLOT DATE = *DATE*	DATE -		REVISED -	ILLINOIS FED. AID PROJECT						